

# PLAT OF VACATION OF AN ALLEY IN FRAZEYSBURG

STATE OF OHIO, MUSKINGUM COUNTY, JACKSON TOWNSHIP.

STATE ADDITION TO THE TOWN OF FRAZEYBURG

(DEED RECORD 13, PG. 241), SECTION 19, TOWNSHIP 3 NORTH,


RANGE 9 WEST, UNITED STATES MILITARY DISTRICT

ACREAGES TO BE ADDED TO PARCEL NOS.:

|                 |                      |
|-----------------|----------------------|
| 29-61-17-27-000 | ± 0.004 ACRES        |
| 29-61-17-30-000 | ± 0.002 ACRES        |
| 29-61-17-31-000 | ± 0.004 ACRES        |
| 29-61-17-33-000 | ± 0.027 ACRES        |
| 29-61-17-35-000 | ± 0.002 ACRES        |
| 29-61-17-37-000 | ± 0.009 ACRES        |
| <b>TOTAL</b>    | <b>± 0.048 ACRES</b> |

LINE TABLE

|    |               |          |
|----|---------------|----------|
| L1 | S 01°56'34" W | 25.98 FT |
| L2 | S 01°56'34" W | 1.76 FT  |
| L3 | S 02°07'31" W | 3.73 FT  |
| L4 | S 02°07'31" W | 8.36 FT  |
| L5 | N 87°52'29" W | 0.83 FT  |
| L6 | S 87°43'48" E | 12.89 FT |
| L7 | S 01°56'34" W | 30.21 FT |
| L8 | S 01°56'34" W | 25.21 FT |

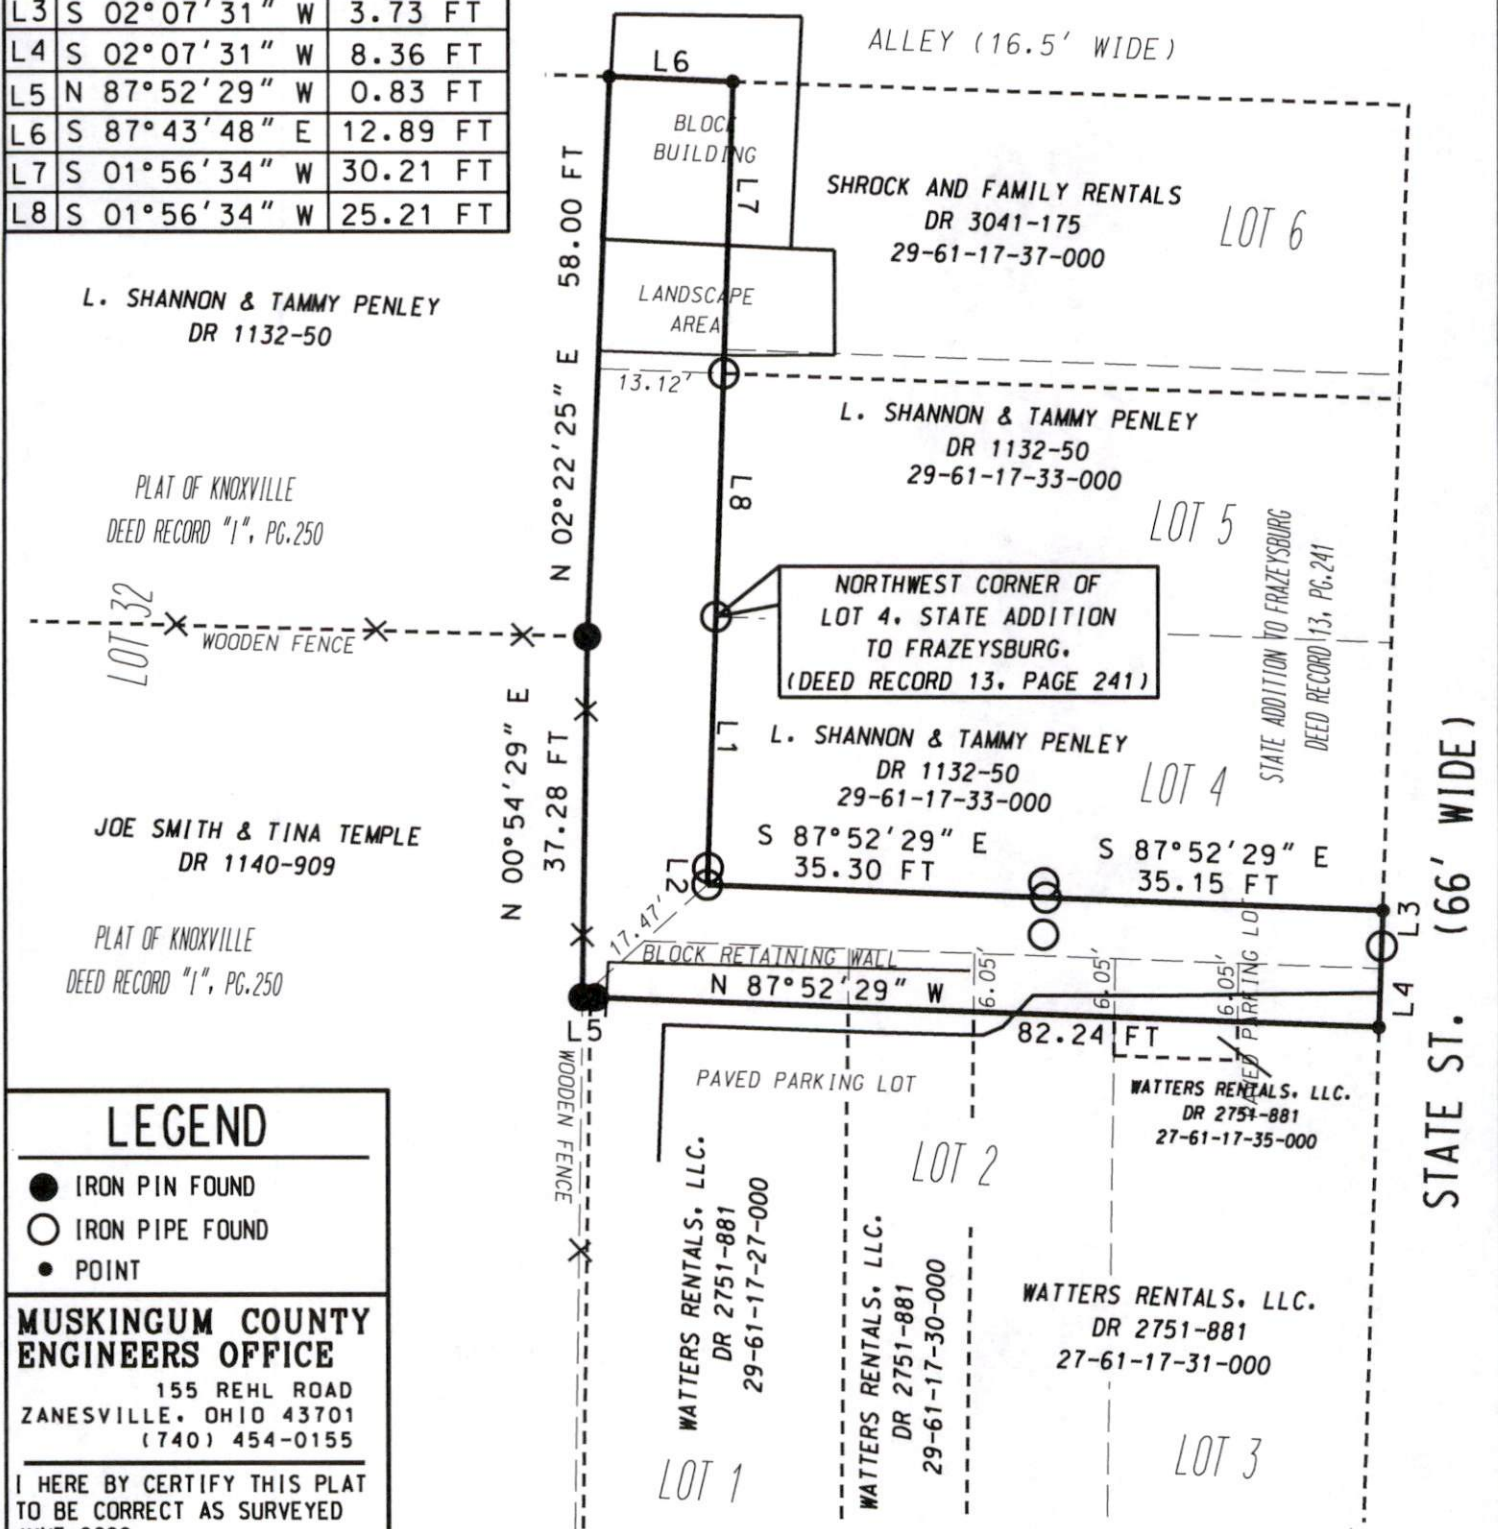

## LEGEND

- IRON PIN FOUND
- IRON PIPE FOUND
- POINT

## MUSKINGUM COUNTY ENGINEERS OFFICE

155 REHL ROAD  
ZANESVILLE, OHIO 43701  
(740) 454-0155

I HEREBY CERTIFY THIS PLAT  
TO BE CORRECT AS SURVEYED  
JUNE 2022



DENIS P. SWIERZ  
PS# 8062

DATE 6/22/22

### BASIS OF BEARING:

BEARINGS ARE BASED ON NAD 83, OHIO  
SOUTH ZONE, STATE PLANE COORDINATES  
AS PER GPS OBSERVATIONS FROM  
MUSKINGUM COUNTY ENGINEER GPS  
MONUMENT - GPS 42.

### PERTINENT DOCUMENTS AND SURVEYS USED:

1. DEED REFERENCES SHOWN
2. TAX MAPS
3. SURVEY RECORDS FOUND IN THE MUSKINGUM  
COUNTY ENGINEERS OFFICE, ZANESVILLE, OHIO

### DESCRIPTION

APPROVED

By: DMB 7-1-2022

20 0 20



Scale: 1" = 20'