

PLAT OF VACATION OF AN ALLEY IN FRAZEYSBURG

STATE OF OHIO, MUSKINGUM COUNTY, JACKSON TOWNSHIP,

STATE ADDITION TO THE TOWN OF FRAZEYBURG

(DEED RECORD 13, PG. 241), SECTION 19, TOWNSHIP 3 NORTH,


RANGE 9 WEST, UNITED STATES MILITARY DISTRICT

ACREAGES TO BE ADDED TO PARCEL NOS.:

29-61-17-27-000	± 0.004 ACRES
29-61-17-30-000	± 0.002 ACRES
29-61-17-31-000	± 0.004 ACRES
29-61-17-33-000	± 0.027 ACRES
29-61-17-35-000	± 0.002 ACRES
29-61-17-37-000	± 0.009 ACRES
TOTAL	± 0.048 ACRES

LINE TABLE

L1	S 01°56'34" W	25.98 FT
L2	S 01°56'34" W	1.76 FT
L3	S 02°07'31" W	3.73 FT
L4	S 02°07'31" W	8.36 FT
L5	N 87°52'29" W	0.83 FT
L6	S 87°43'48" E	12.89 FT
L7	S 01°56'34" W	30.21 FT
L8	S 01°56'34" W	25.21 FT

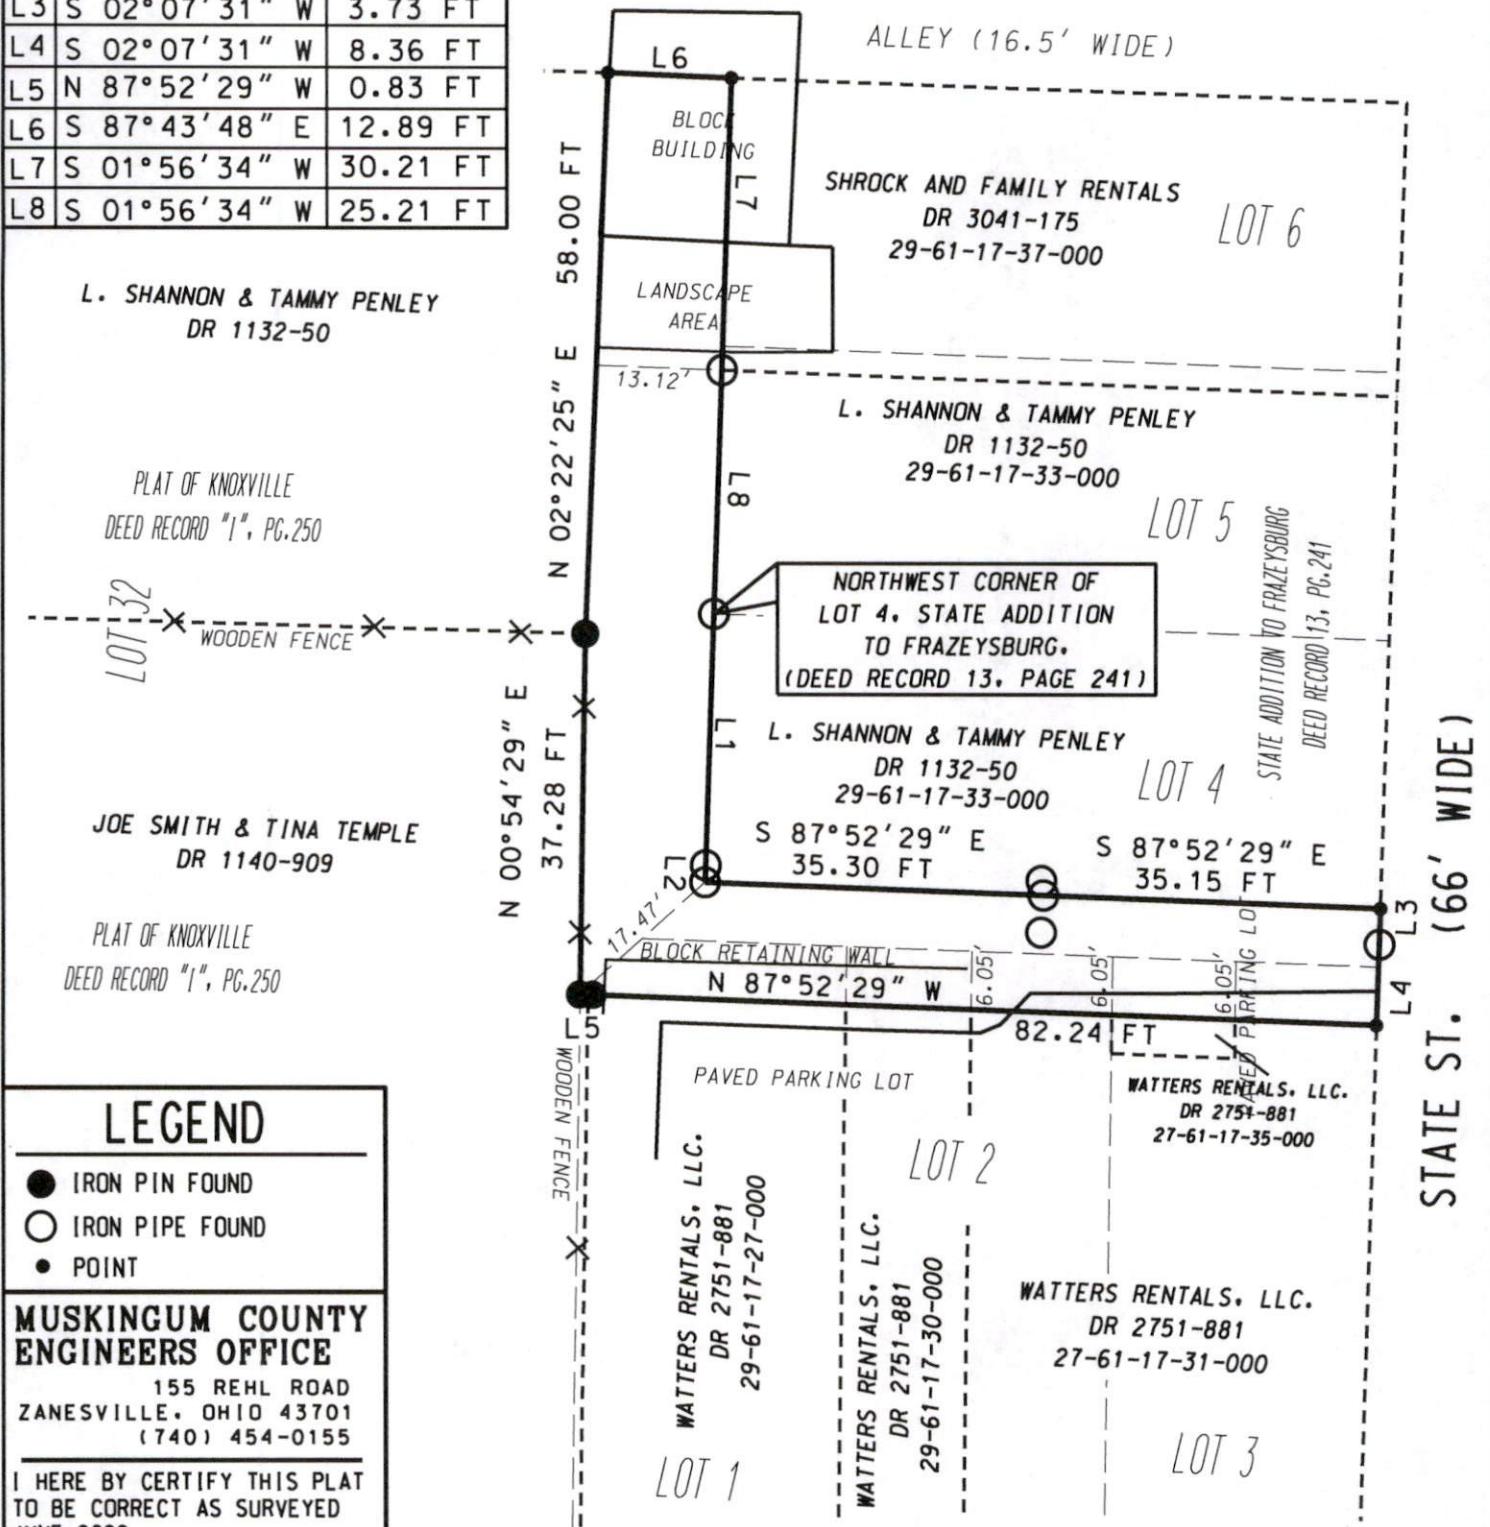

LEGEND

- IRON PIN FOUND
- IRON PIPE FOUND
- POINT

MUSKINGUM COUNTY ENGINEERS OFFICE

155 REHL ROAD
ZANESVILLE, OHIO 43701
(740) 454-0155

I HEREBY CERTIFY THIS PLAT
TO BE CORRECT AS SURVEYED
JUNE 2022



DENIS P. SWIERZ
PS# 8062

DATE 6/22/22

BASIS OF BEARING:


BEARINGS ARE BASED ON NAD 83, OHIO
SOUTH ZONE, STATE PLANE COORDINATES
AS PER GPS OBSERVATIONS FROM
MUSKINGUM COUNTY ENGINEER GPS
MONUMENT - GPS 42.

PERTINENT DOCUMENTS AND SURVEYS USED:

1. DEED REFERENCES SHOWN
2. TAX MAPS
3. SURVEY RECORDS FOUND IN THE MUSKINGUM
COUNTY ENGINEERS OFFICE, ZANESVILLE, OHIO

DESCRIPTION APPROVED

By: DWS 7-1-2022

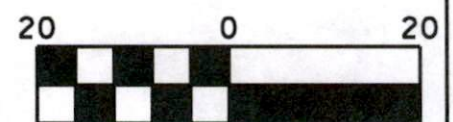

Scale: 1" = 20'