


ADDRESS N/A


NORTH IS BASED UPON RECORD
BEARINGS IN D.B. 1013 Pg. 315

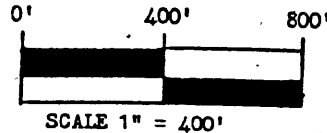

SURVEY PLAT FOR IVAN WESTBROOK

SITUATED IN THE SOUTH HALF OF SEC. #25 AND THE SOUTHWEST 1/4 OF SEC. #24, T-3, R-9, U.S.M.L., JACKSON TOWNSHIP, MUSKINGUM COUNTY, OHIO. BEING THE LANDS OF HAROLD WESTBROOK, ET AL, AS CONVEYED IN DEED BOOK 1026 PAGE 323 OF THE MUSKINGUM COUNTY DEED RECORDS.

1/4	SEC. #	ACREAGE PARCEL #	ACRES
S.W.	25	29-29-70-25-26-000	9.408
S.E.	25	29-29-70-25-27-000	55.406
S.W.	24	29-29-80-24-08-000	5.379

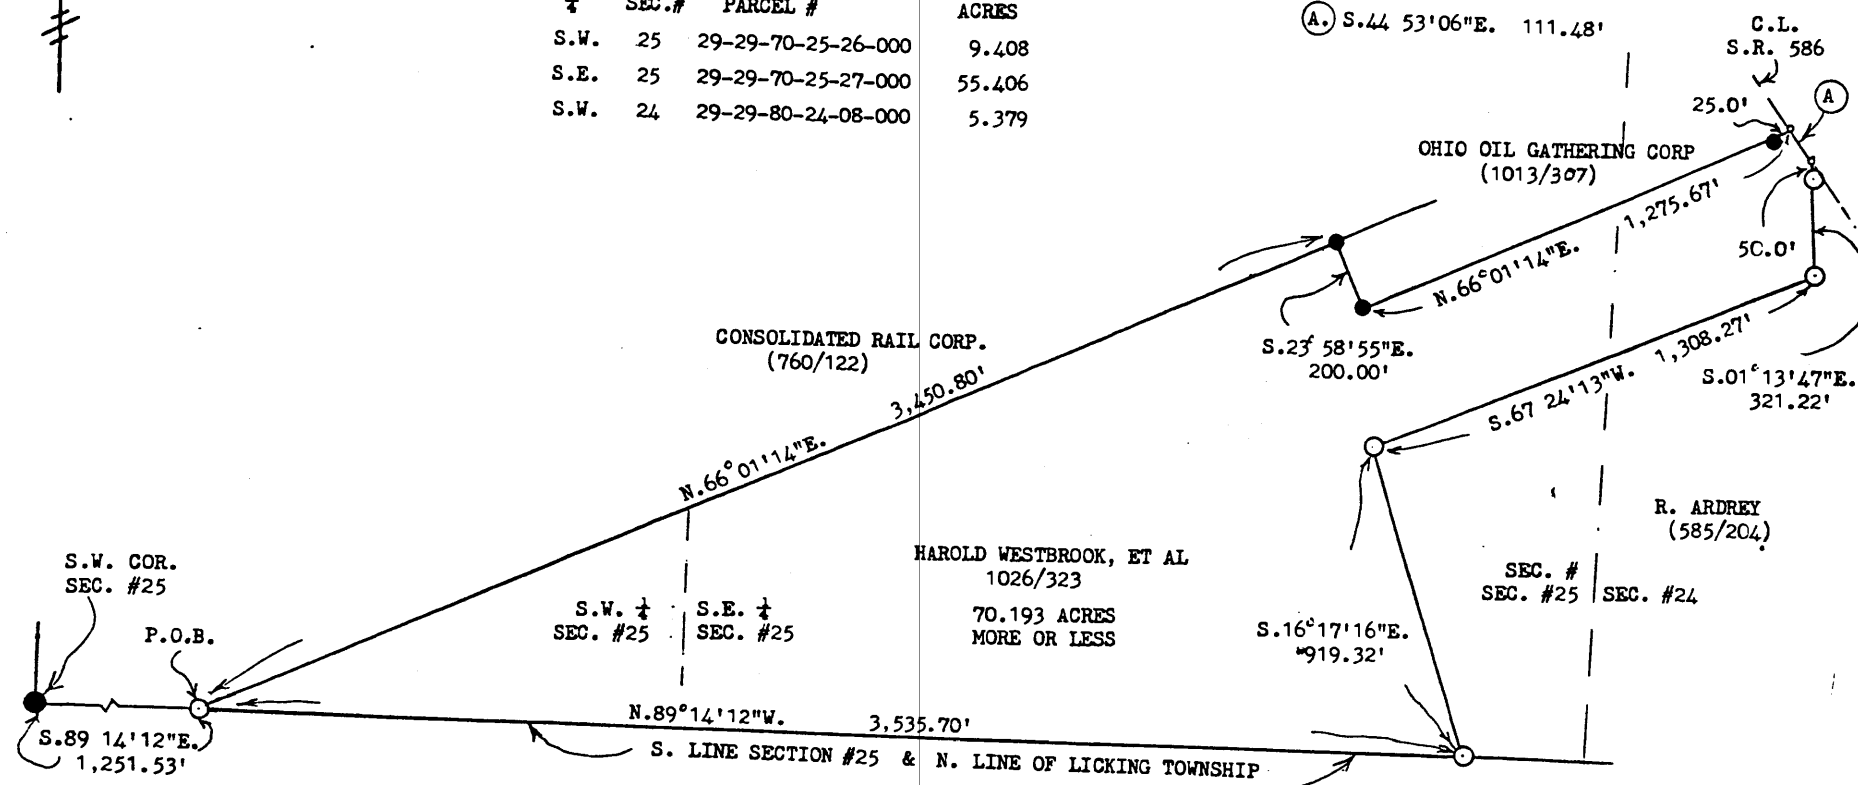

DESCRIPTION APPROVED
FOR AUDITOR'S TRANSFER
BY J. L. Darrill
10-20-89

CLIENT IVAN WESTBROOK
SECTION 25, T. 3, R. 9
JACKSON TOWNSHIP, MUSKINGUM COUNTY

I CERTIFY THIS DRAWING REPRESENTS A
SURVEY CONDUCTED BY ME ON 10/19/89
OFFICE COPY
[Signature]
NOT RECORDABLE

BOWMAN AND ASSOCIATES
91 BASIN ST.
FRAZEYSBURG, OHIO 43822

LEGEND
● IRON PIN SET
● IRON PIN FOUND
▲ RR/MINE SPIKE SET
▲ RR/MINE SPIKE FOUND
• POINT

SEAL