

29-90-21-21
9650 BAKER RD

Legal Description

Situated in the County of Muskingum, State of Ohio
and in the Township of Jackson and bounded and described
as follows:

Being part of the Northwest Quarter of Sec 21, Township
3, Range 9 and being more particularly described as
follows:

Commencing at the Northeast corner of northwest quarter
of Section 21, Thence South for 2337.90 feet to
a point in Shannon Rd (County Road 48), passing
through an iron pin at 2316.55 feet and the point
of beginning;

Thence South for 255.47 feet to a point;

Thence $S 68^{\circ} 44' W$ for 361.75 feet to an iron pin,
passing through an iron pin at 359.30 feet;

Thence $N 22^{\circ} 21' W$ for 213.50 feet to an iron pin;

Thence $N 4^{\circ} 25' E$ for 188.10 feet to a point in Baker Rd;

Thence $N 10^{\circ} 03' E$ for 200.10 feet to a point in Baker Rd;

Thence $N 25^{\circ} 18' 10'' E$ for 184.44 feet to a point in
Shannon Rd.

Thence $S 5^{\circ} 15' E$ for 100 feet to a point in Shannon Rd;

Thence $S 22^{\circ} 16' E$ for 100 feet to a point in Shannon Rd;

Thence $S 35^{\circ} 36' E$ for 100 feet to a point in Shannon Rd;


Thence $S 54^{\circ} 55' E$ for 100 feet to a point in Shannon Rd;

Thence $S 73^{\circ} 09' E$ for 107.60 feet to the point of
beginning containing 4.15 Ac. +

Subject to all legal highways


Surveyed by Loren C. Camp on August 20, 1983
Registration No S-5843

OFFICE COPY
NOT RECORDABLE

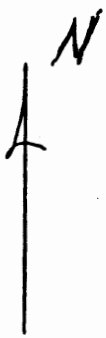

1" = 100'

o I.P. denotes
5/8" rebar

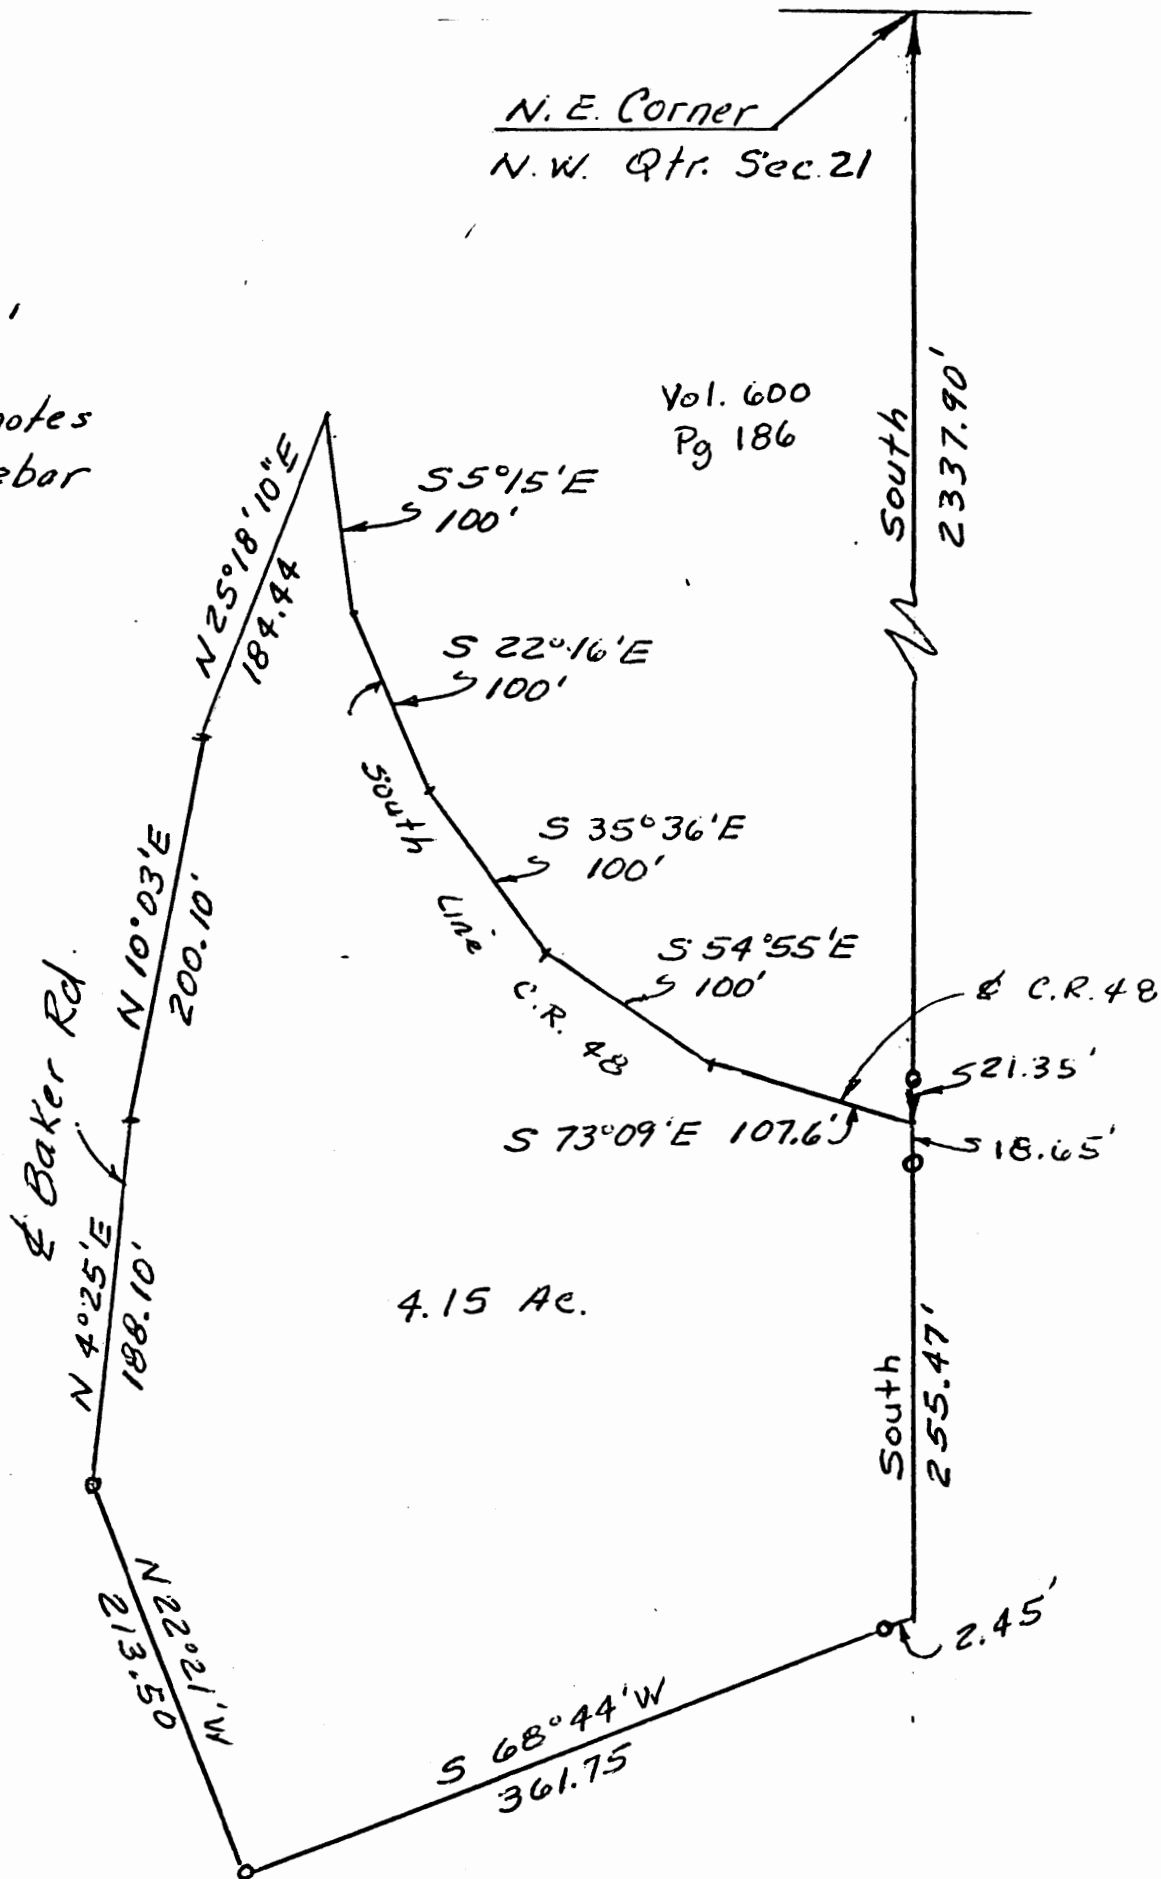

Owner: Robt. Knight
Vol. 616 Pg 01
3.79 Ac

Being Part of the N.W.
Qtr. Sec. 21 Twp. 3 Rg 9
Jackson Twp. Musk. Co.

August 20 1983

OFFICE COPY
NOT RECORDABLE
Reg. # 5-5843