

ALAN DONAKER SURVEYING**Alan Donaker, P.S.****19849 TR 383****Walhonding, OH 43843****Phone: (740) 327-7001****Fax: (740) 327-6101****Tract 1**

Being 14.421 acres, more or less, in the Northwest Quarter of Section 22, Township 3 North, Range 9 West, United States Military Lands, in the Township of Jackson, in the County of Muskingum, in the State of Ohio, conveyed to Idamae Vickers, DR 500-107 (part) and DR 679-046 (part), Parcel No. 29-29-90-22-11-000 (part), and more particularly described as follows:

Commencing at a $\frac{3}{4}$ " pipe found at the Southwest corner of the Northwest Quarter of Section 22, said pipe being the TRUE POINT OF BEGINNING;

thence, with the East line of Section 23, N. $00^{\circ} 24' 11''$ E. a distance of 1297.96' to a $\frac{3}{4}$ " pipe found (bent);

thence, with the South line of Muskingum County Board of Commissioners, Canal Road, County Road 8, N. $62^{\circ} 55' 13''$ E. a distance of 501.67' to a point;

thence, through the property of Idamae Vickers, DR 500-107 and DR 679-046, the following three (3) courses;

1. thence, S. $00^{\circ} 24' 11''$ W. a distance of 20.00' to a $\frac{5}{8}$ " rebar set;
2. thence, S. $00^{\circ} 24' 11''$ W. a distance of 659.66' to a $\frac{5}{8}$ " rebar of record;
3. thence, S. $00^{\circ} 24' 11''$ W. a distance of 845.33' to a $\frac{5}{8}$ " rebar set;

thence, with the East/West $\frac{1}{4}$ Section line, S. $89^{\circ} 49' 37''$ W. a distance of 445.08' to the TRUE POINT OF BEGINNING, containing 14.421 acres, more or less, including public road right-of-way and is subject to all easements, rights-of-way, or restrictions, whether recorded or implied.

Bearings are based on a survey by Stephen M. Bowman dated January 1991, and are for angular calculations only.

All $\frac{5}{8}$ " rebars set are 30" long with plastic cap marked "AMD 8050".

Pertinent Documents: Tax Map and all Deeds shown

Surveys by: Stephen M. Bowman and Richard Max Graves

Description and plat by Alan Donaker, Professional Surveyor, #8050, from a survey of the premises on July 22, in the year of our Lord Two Thousand three.

This property is subject to all easements, rights-of-way or restrictions, whether recorded or implied.

ALAN DONAKER SURVEYING
19849 TR 383
Walhonding, OH 43843
Telephone: (740) 327-7001
Fax: (740) 327-6101

Pertinent Documents: Tax Map
All Deeds shown
Bearings are based on
a survey by Stephen M. Bowman
dated January 1991, and are for
angular calculations only

Surveys by: Stephen M. Bowman,
Richard Max Graves

Tract 1
Idamae Vickers
DR 507-100 (part) & DR 679-046 (part)
Parcel # 29-29-90-22-11-000 (part)
14.421 Ac. +/-

Tract 2
Idamae Vickers
DR 507-100 (part) & DR 679-046 (part)
Parcel # 29-29-90-22-11-000 (part)
6.605 Ac. +/-


Tract 3
(To be transferred to adjoiner)
Idamae Vickers
DR 507-100 (part) & DR 679-046 (part)
Parcel # 29-29-90-22-11-000 (part)
6.641 Ac. +/-

Tract 4
Idamae Vickers
DR 507-100 (part) & DR 679-046 (part)
Parcel # 29-29-90-22-11-000 (part)
11.810 Ac. +/-

Tract 5
Idamae Vickers
DR 507-100 (part) & DR 679-046 (part)
Parcel # 29-29-90-22-11-000 (part)
30.888 Ac. +/-

Tract 6
Idamae Vickers
DR 507-100 (part) & DR 679-046 (remainder)
Parcel # 29-29-90-22-11-000 (remainder) 63.877 Ac. +/-
Parcel # 29-29-50-19-10-000 (all) 34.825 Ac. +/-
98.702 Ac. +/- Total

- All 5/8" rebar set are 30" long with plastic cap marked "AMD 8050"
- ⊗ 3/4" pipe of record or as marked
- 5/8" rebar of record or as marked
- × X on large boulder of record
- Stone of record
- ▲ Point

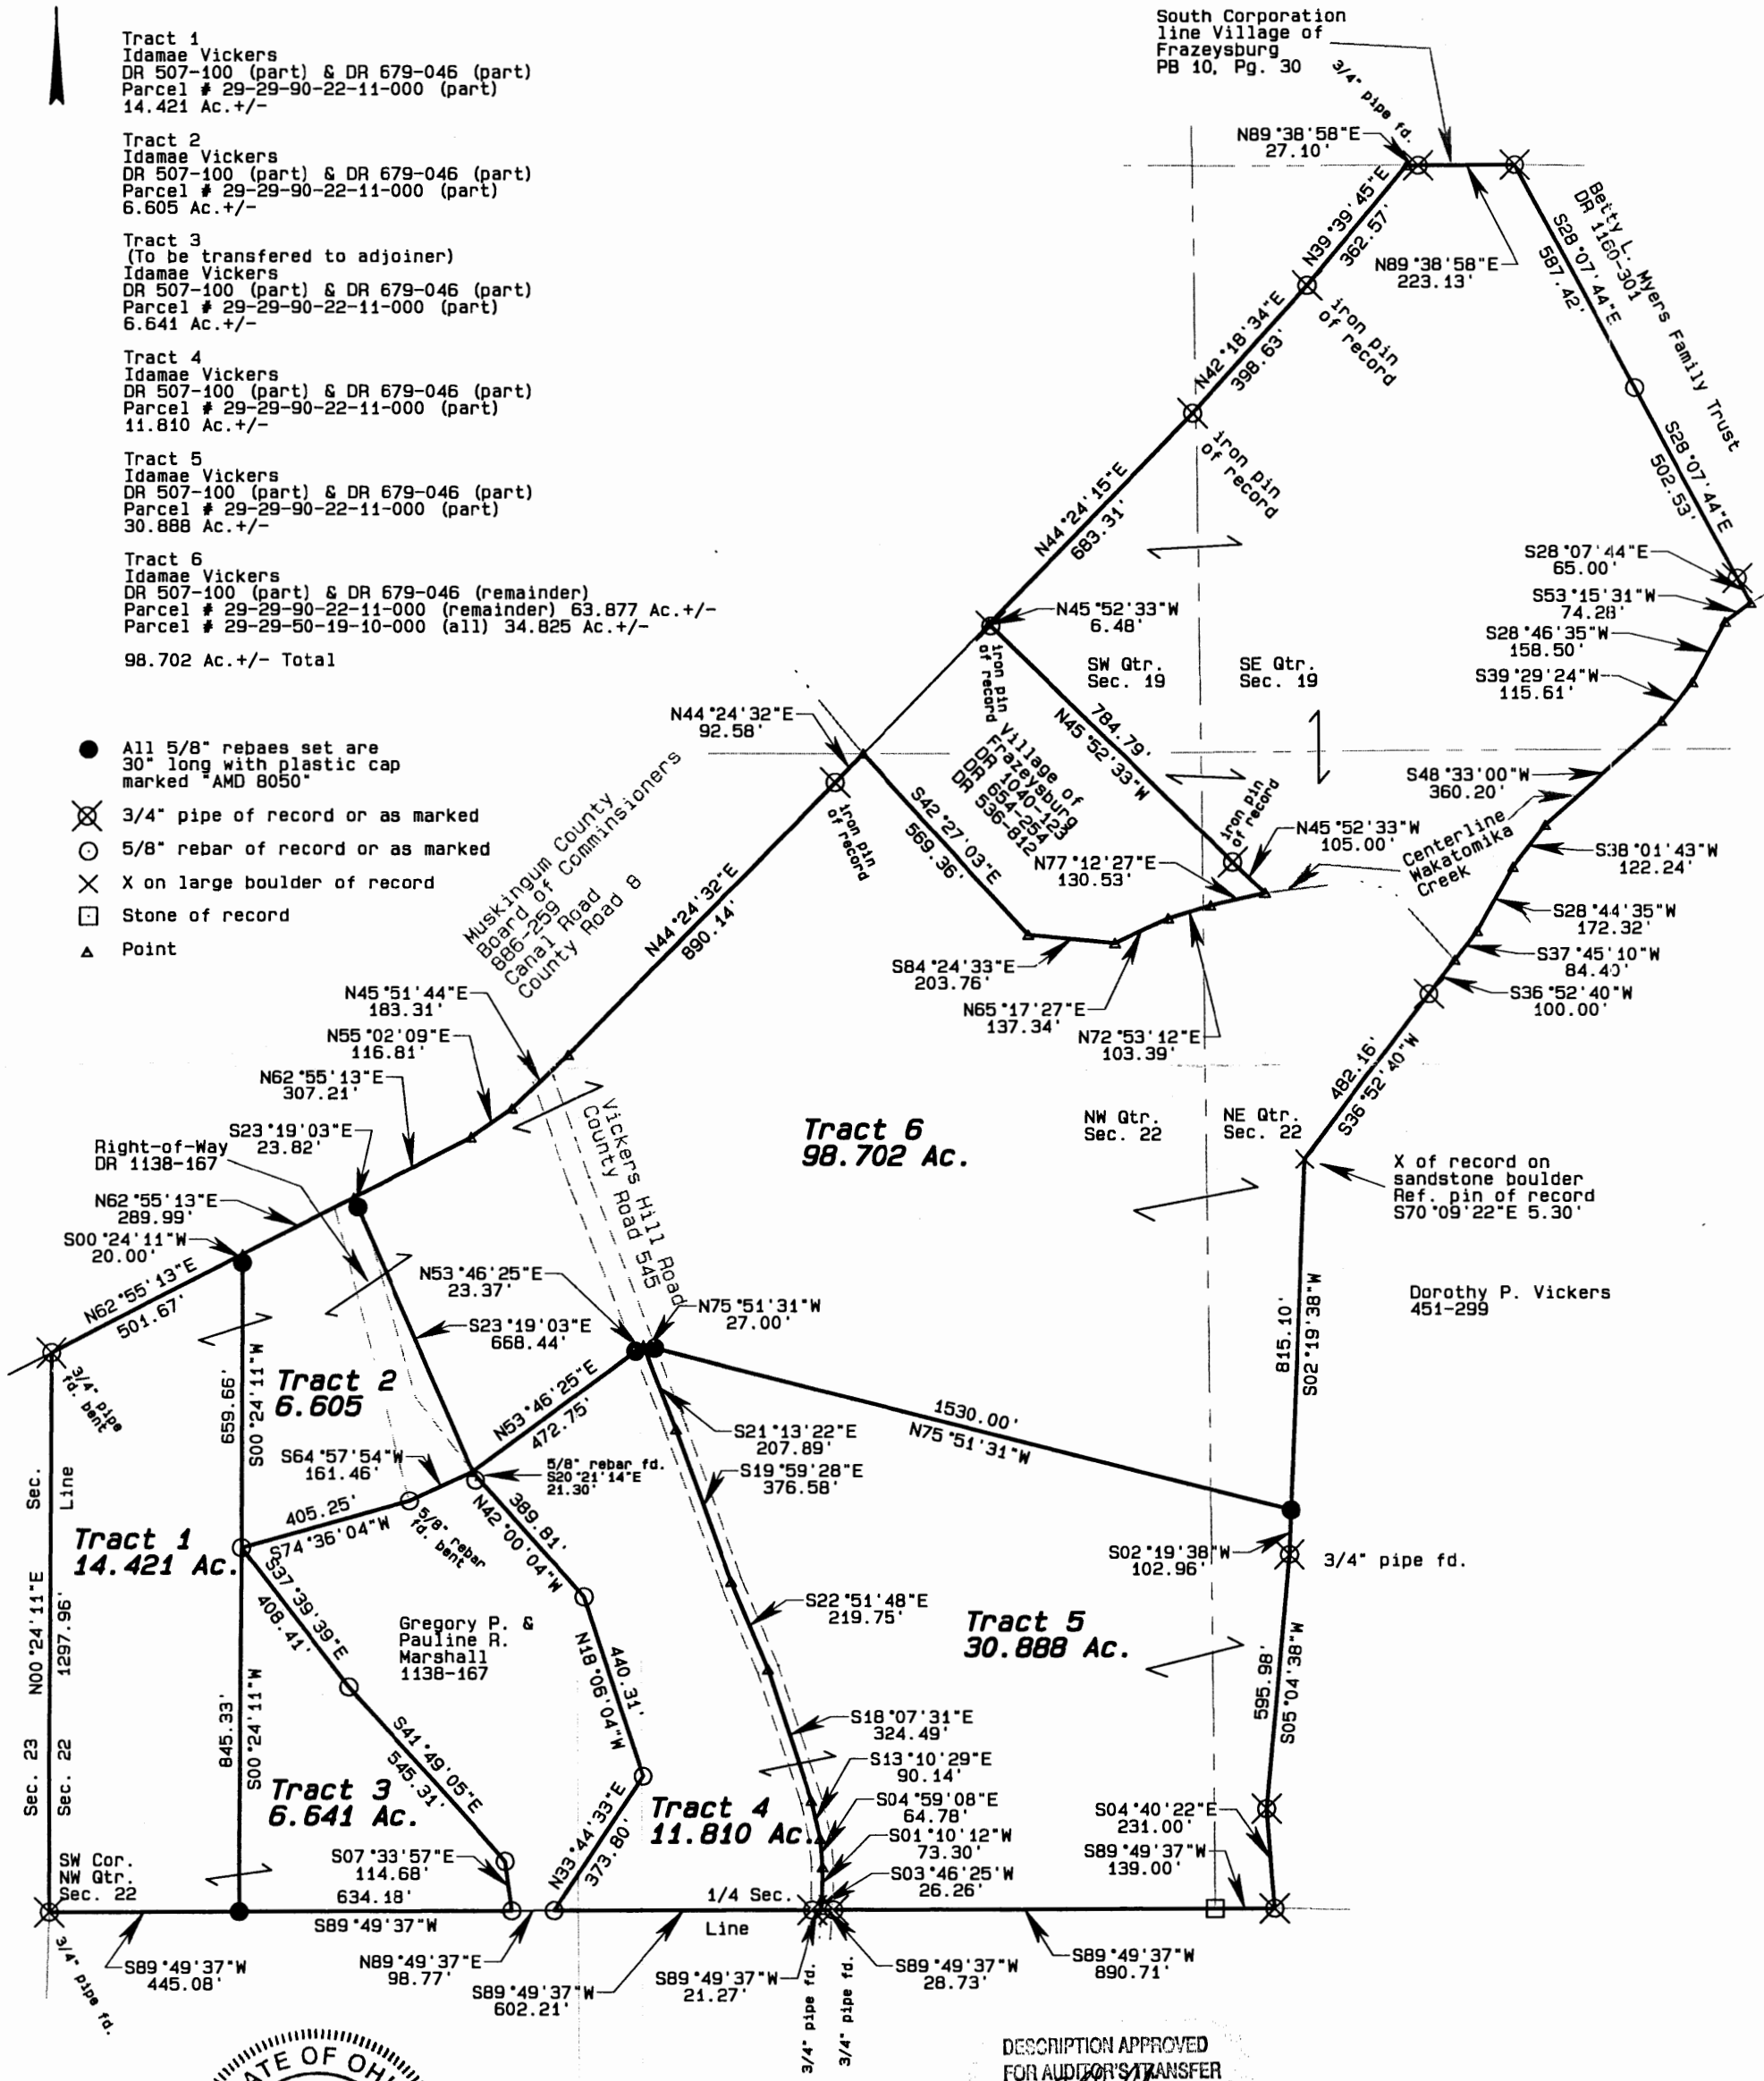


DESCRIPTION APPROVED
FOR AUDITOR'S TRANSFER
BY *[Signature]*

7-29-2003

OFFICE COPY
NOT RECORDABLE
I, Alan Donaker, hereby
certify this plat to represent a boundary
survey pursuant to Chapter 4733.37
Ohio Administrative Code and to be
correct to the best of my knowledge
and belief.

GRAPHIC SCALE 1"=400'

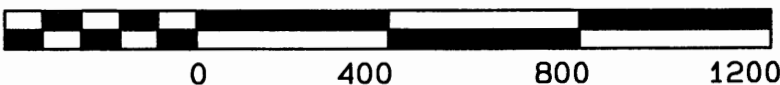

Idamae Vickers
DR 507-100 & DR 679-046
6 tracts, Sec. 19 & 22,
Fourth Qtr., T3N, R9W
United States Military Lands
Jackson Township
Muskingum County, Ohio
Date: July 22, 2003