


VACATION OF A PORTION OF AN ALLEY IN IRONDALE  
ADDITION, PLAT BOOK 2, PAGE 146

STATE OF OHIO, MUSKINGUM COUNTY, JEFFERSON TOWNSHIP, PART OF IRONDALE  
ADDITION TO TOWN OF DRESDEN, O., QUARTER TOWNSHIP 4, TOWNSHIP 3  
NORTH, RANGE 8 WEST, UNITED STATES MILITARY LANDS

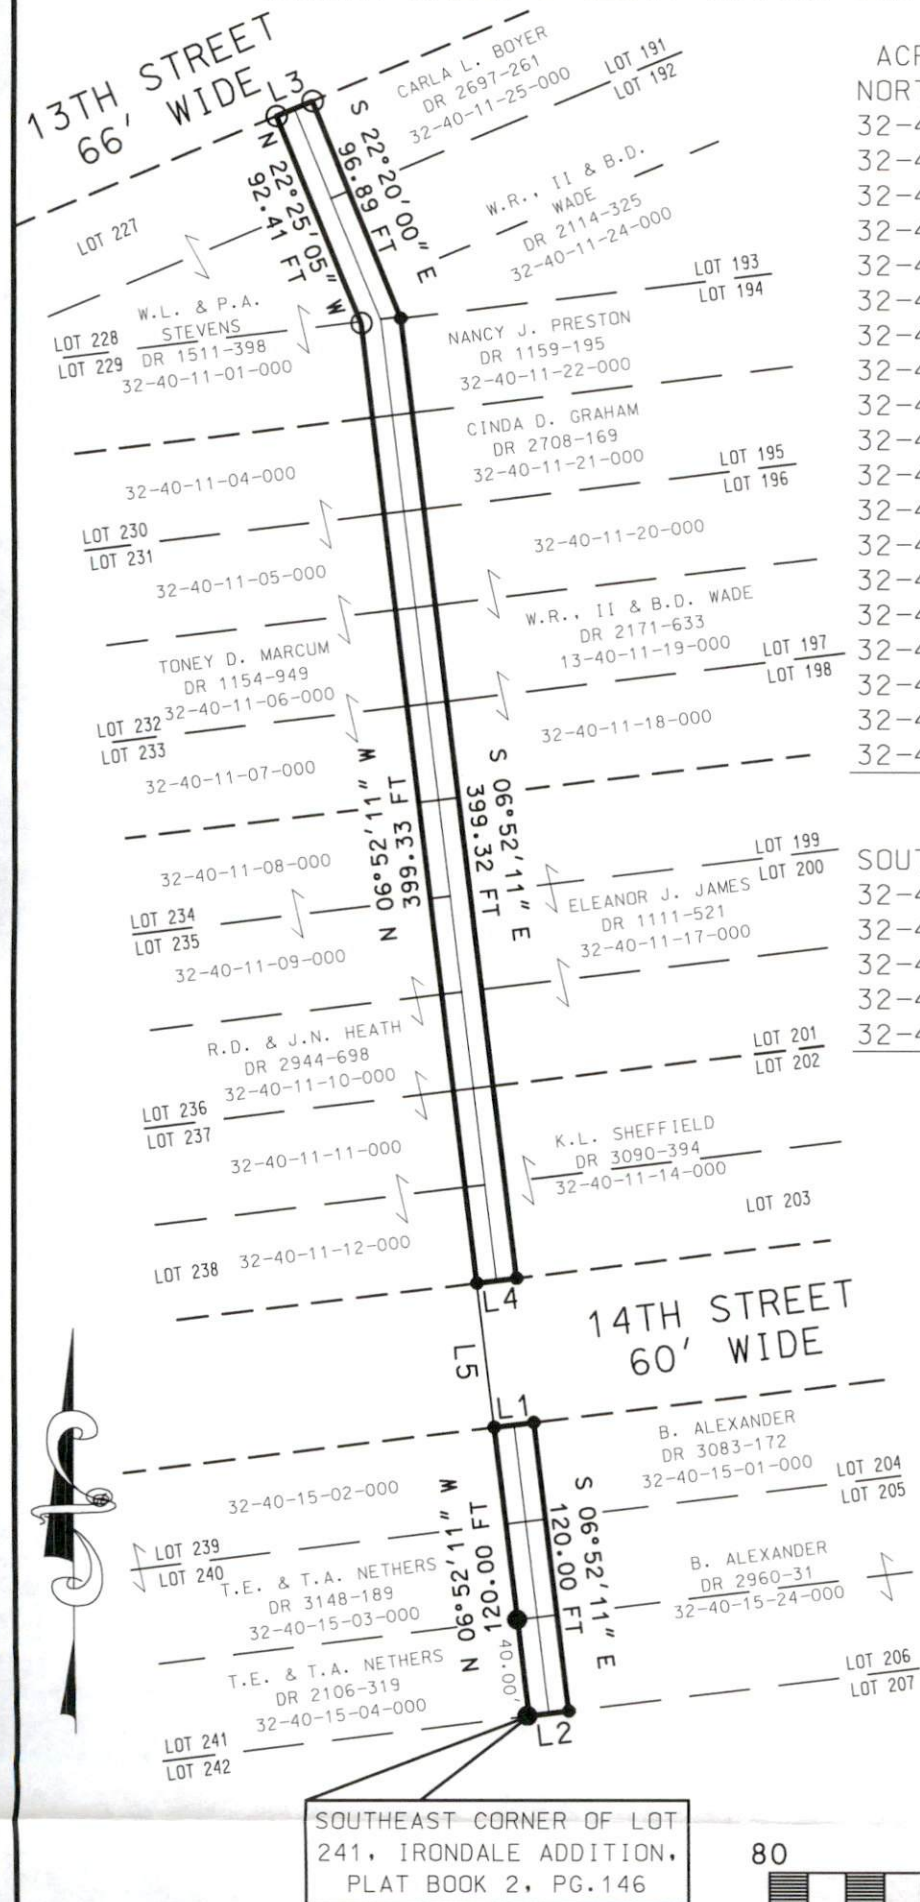

ACREAGE TO BE ADDED TO PARCEL NOS.  
NORTH OF 14TH STREET

|                         |                |
|-------------------------|----------------|
| 32-40-11-01-000         | ±0.02493 ACRES |
| 32-40-11-04-000         | ±0.00763 ACRES |
| 32-40-11-05-000         | ±0.00763 ACRES |
| 32-40-11-06-000         | ±0.00763 ACRES |
| 32-40-11-07-000         | ±0.00763 ACRES |
| 32-40-11-08-000         | ±0.00763 ACRES |
| 32-40-11-09-000         | ±0.00763 ACRES |
| 32-40-11-10-000         | ±0.00763 ACRES |
| 32-40-11-11-000         | ±0.00763 ACRES |
| 32-40-11-12-000         | ±0.00763 ACRES |
| 32-40-11-14-000         | ±0.01526 ACRES |
| 32-40-11-17-000         | ±0.02289 ACRES |
| 32-40-11-18-000         | ±0.00763 ACRES |
| 32-40-11-19-000         | ±0.00763 ACRES |
| 32-40-11-20-000         | ±0.00763 ACRES |
| 32-40-11-21-000         | ±0.00763 ACRES |
| 32-40-11-22-000         | ±0.00763 ACRES |
| 32-40-11-24-000         | ±0.00967 ACRES |
| 32-40-11-25-000         | ±0.00763 ACRES |
| SUBTOTAL 1 0.1872 ACRES |                |

SOUTH OF 14TH STREET

|                           |                |
|---------------------------|----------------|
| 32-40-15-02-000           | +0.00763 ACRES |
| 32-40-15-03-000           | ±0.00763 ACRES |
| 32-40-15-04-000           | ±0.00763 ACRES |
| 32-40-15-24-000           | ±0.01526 ACRES |
| 32-40-15-01-000           | ±0.00763 ACRES |
| SUBTOTAL 2 ±0.04578 ACRES |                |

|            |                |
|------------|----------------|
| SUBTOTAL 1 | ±0.1872 ACRES  |
| SUBTOTAL 2 | ±0.04578 ACRES |
| TOTAL      | ±0.23298 ACRES |

DESCRIPTION

APPROVED

By: DRP 12-19-2023

LINE TABLE

| #  | DIRECTION     | DISTANCE |
|----|---------------|----------|
| L1 | N 83°04'50" E | 16.61 FT |
| L2 | S 83°04'50" W | 16.61 FT |
| L3 | N 67°28'21" E | 16.15 FT |
| L4 | S 83°04'50" W | 16.61 FT |
| L5 | N 06°52'11" W | 60.00 FT |

MUSKINGUM COUNTY  
ENGINEERS OFFICE

155 REHL ROAD  
ZANESVILLE, OHIO 43701  
(740) 454-0155


BASIS OF BEARING:  
BEARINGS ARE BASED ON NAD 83, OHIO SOUTH  
ZONE, STATE PLANE COORDINATES AS PER GPS  
OBSERVATIONS FROM MUSKINGUM COUNTY  
ENGINEER GPS MONUMENT - ROSE.

PERTINENT DOCUMENTS AND SURVEYS USED:

1. DEED REFERENCES SHOWN
2. TAX MAPS
3. SURVEY RECORDS FOUND IN THE  
MUSKINGUM COUNTY ENGINEERS OFFICE,  
ZANESVILLE, OHIO.

LEGEND

- IRON PIPE FOUND
- IRON PIN FOUND
- POINT

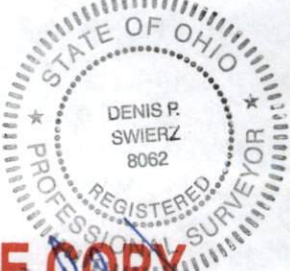

OFFICE COPY  
NOT RECORDABLE

DATE 12/11/23