

NE Cor. of
Outlot 54,
Pl. Bk. A-O,
Pg. 128

Unnamed Street Vacation Plat in the Village of Dresden for the Village of Dresden

SITUATED IN:


State of Ohio, County of Muskingum, Village of
Dresden, and being part of an Unnamed Street located
between Outlots 53, and 54, 61, and 62, and 63, and
64, Township 3 Range 8, United States Military Lands

BASIS OF BEARINGS

Bearings are based on the Ohio State Plane
Coordinate System, NAD 83, South Zone, Grid North,
as per GPS observations.

REFERENCES

All Official and Deed Records shown on
this plat. Pl. Bk. A-O, pg. 128

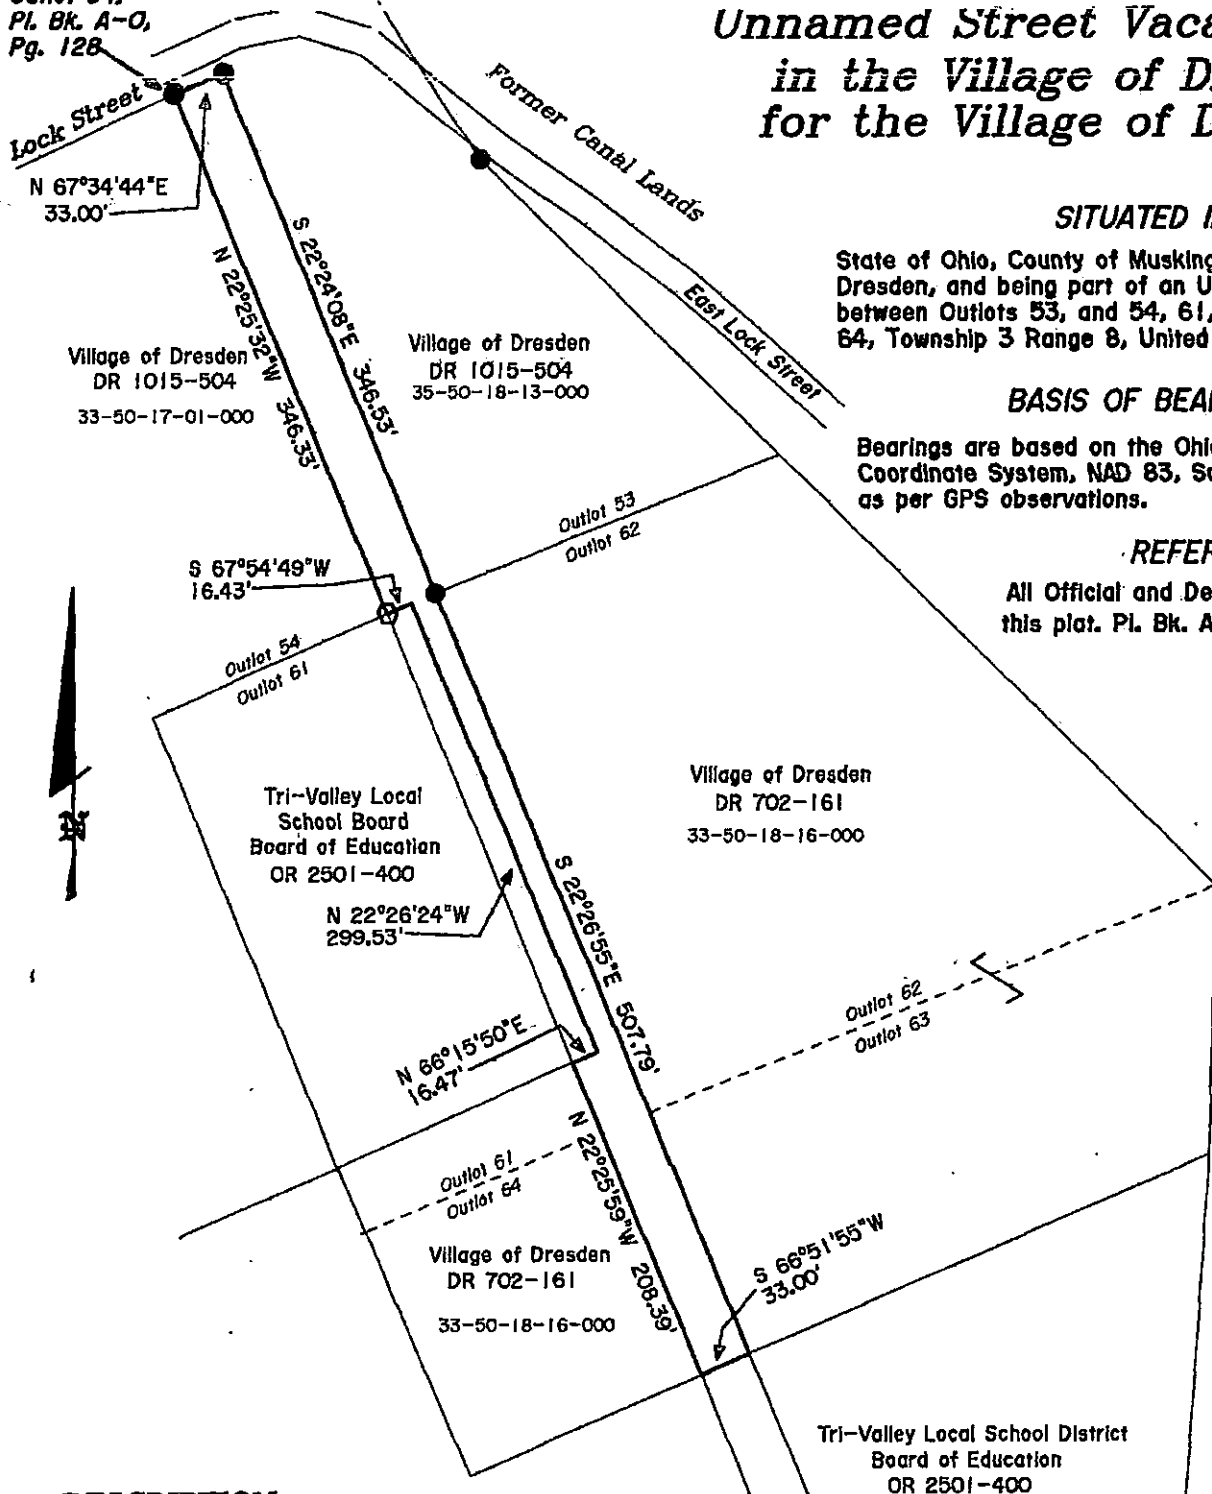

DESCRIPTION

APPROVED

By: *[Signature]*

Tri-Valley Local School District
Board of Education
OR 2501-400

PARCEL NO.'S

To be Added to: 33-50-18-13-000 +- 0.13 Acres
To be Added to: 33-50-17-01-000 +- 0.13 Acres
To be Added to: 33-50-18-16-000 +- 0.27 Acres

LEGEND

- △ Railroad Spike Set
- Iron Pin Found
- ⊞ Stone Found
- Axle Found
- Iron Pipe Found
- ▲ Railroad Spike Found
- ⊙ Iron Pin Set, 5/8" rebar
- ⊞ Monument Found




**OFFICE COPY
NOT RECORDABLE**

[Signature]
Jack D. Newcome

Date

Reg. Surveyor No. 7321

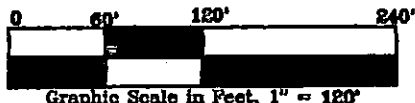

Newcome Surveying Company
8516 Ballard Road
Nashport, Ohio
740-462-6788