

8700 CANAL RD

BOWMAN AND ASSOCIATES
91 BASIN STREET
FRAZEYSBURG OHIO 43822
614-828-2204

PAR. # 35-35-02-41-02-000

SURVEY DESCRIPTION
FOR
Wilbur Rapp

Situated in Quarter Township #2, T-2-N, R-9-W, U.S.M.L., Licking Township, Muskingum County, Ohio. Being the lands of Wilbur and Joyce Rapp as conveyed in Deed Book 644 page 82 of the Muskingum County Deed records and being more particularly described as follows:

Beginning at an iron pin found at the intersection of the East line of the Ohio Canal and the North line of Licking Township; thence, S.89°33'52"E. a distance of 901.36 feet along the North line of said township to a found iron pin, passing a found iron pin at 372.29 feet; thence, N.88°47'06"E. a distance of 1,257.66 feet along the North line of said township to a set iron pin at the Northwest corner of H. Neldon (469/134); thence, S.00°37'13"E. a distance of 3,299.47 feet along the West line of said Neldon lands to a 30" Oak tree on the North east corner of J. King (991/166), passing a set iron pin at 3,270.30 feet; thence, S.88°58'23"W. a distance of 2,406.95 feet along the North line of said King lands and along the North line of a 4.73 acre parcel, now or formerly owned by J. Lacy (976/146), to a found iron pin on the East line of the Ohio Canal Lands, presently owned by Muskingum County (886/259); thence, N.04°19'19"W. a distance of 1,128.02 feet along the East line of said canal to a set iron pin; thence, N.03°39'46"W. a distance of 618.29 feet along said canal lands to a set iron pin; thence, N.05°55'14"E. a distance of 201.67 feet along said canal lands to a set iron pin; thence, N.12°53'25"E. a distance of 1,415.85 feet along said canal lands to the point of beginning.

The above described parcel contains 182.541 acres, more or less, and is subject to all legal easements and right of ways. North is based upon an assumed meridian. All set iron pins are 3/4" x 30" pipes with I.D. caps.

Description prepared from an actual field survey by Bowman & Associates, Stephen M. Bowman P.S. #7135. April 05, 1991.

DESCRIPTION APPROVED
FOR AUDITOR'S TRANSFER

BY J. L. Nault
4-05-91

OFFICE COPY
NOT RECORDABLE


NORTH IS BASED UPON
AN ASSUMED MERIDIAN

SURVEY PLAT FOR WILBUR RAPP

SITUATED IN QUARTER TOWNSHIP #2, T-2-N, R-9-W, U.S.
M.L., LICKING TOWNSHIP, MUSKINGUM COUNTY, OHIO.
BEING THE LANDS OF WILBUR AND JOYCE RAPP AS CONVEYED
IN DEED BOOK 644 PAGE 82 OF THE MUSKINGUM COUNTY
DEED RECORDS.



SCALE 1" = 500.0'

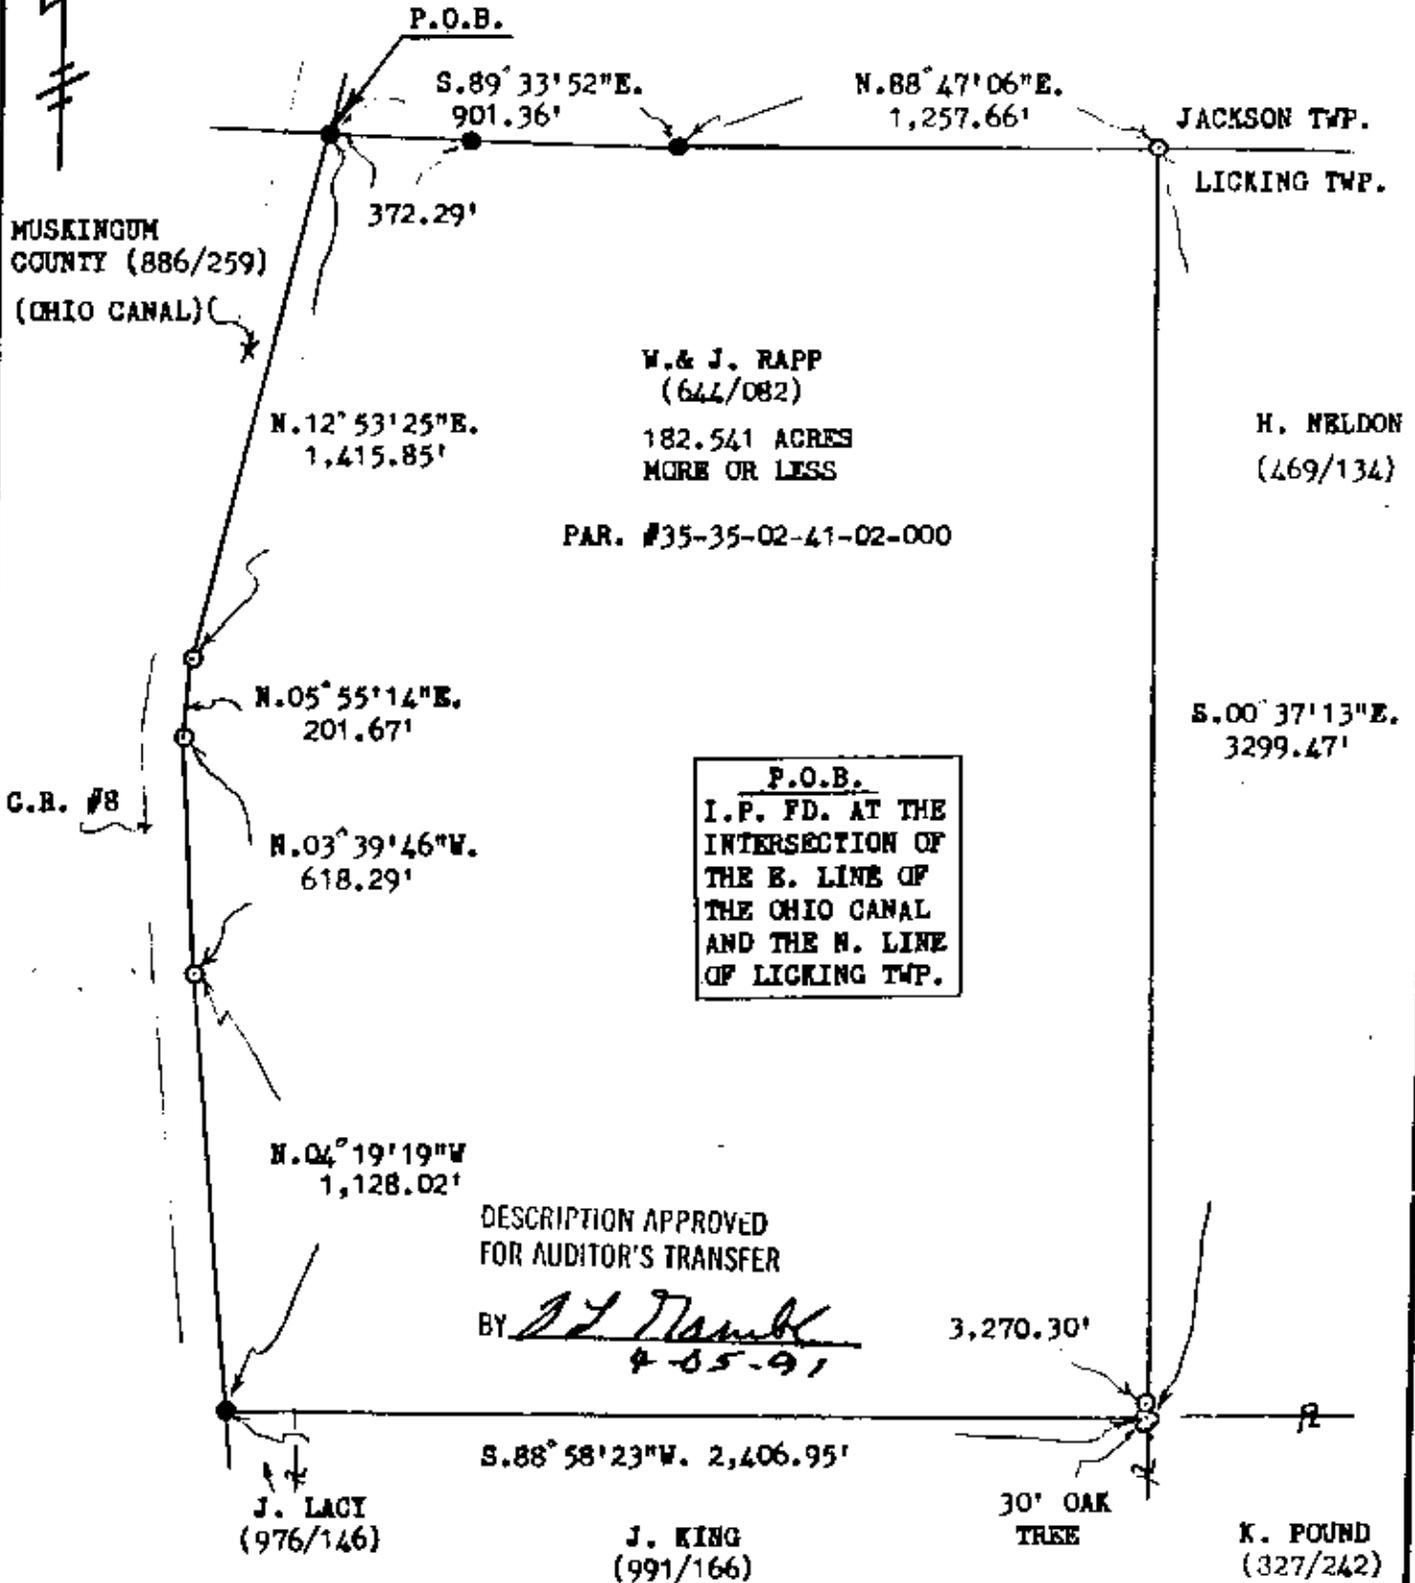

P.O.B.
I.P. FD. AT THE
INTERSECTION OF
THE E. LINE OF
THE OHIO CANAL
AND THE N. LINE
OF LICKING TWP.

BOWMAN AND ASSOCIATES
91 BASIN ST.
FRAZEYSBURG, OHIO 43822

CLIENT WILBUR RAPP
SECTION N/A, T. 2, R. 9
LICKING TOWNSHIP, MUSKINGUM COUNTY

LEGEND

- - IRON PIN SET ● - IRON PIN FOUND
- ▲ - RR/MINE SPIKE SET ▲ - RR/MINE SPIKE FOUND
- - POINT

OFFICE COPY
NOT RECORDABLE

STEPHEN M. BOWMAN, PS-7135

I CERTIFY THIS DRAWING REPRESENTS A
SURVEY CONDUCTED BY ME ON 4/05/91