



LEGEND

- Iron Pin Set $\frac{5}{8}$ " rebar
- Iron Pin Found $\frac{5}{8}$ " rebar
- Iron Pipe Found

REFERENCES

mceo.org
Survey by Jack D.
Newcome PS#7321
All deed Ref. shown
on this plat

SITUATED IN:

State of Ohio, County of Muskingum, Township of Licking being
part of Quarter Township 2, Township 2, Range 9, United
States Military Lands


BASIS OF BEARINGS

Bearings are based on the Ohio State Plane Coordinate System,
NAD 83(2011), South Zone, Grid North, as per GPS observations

PARCEL NO.


Part of: 35-02-41-02-000 ± 18.21 Acres
All of: 35-02-41-02-001 ± 1.82 Acres

CURVE	RADIUS	ARC LENGTH	CHORD LENGTH	CHORD BEARING	DELTA ANGLE
C1	200.00'	131.63'	129.27'	N 21°45'41" E	37°42'36"
C2	290.00'	160.67'	158.62'	N 18°46'36" E	31°44'36"
C3	150.00'	98.72'	96.95'	N 21°45'37" E	37°42'28"
C4	340.00'	188.43'	186.03'	N 18°46'56" E	31°45'16"

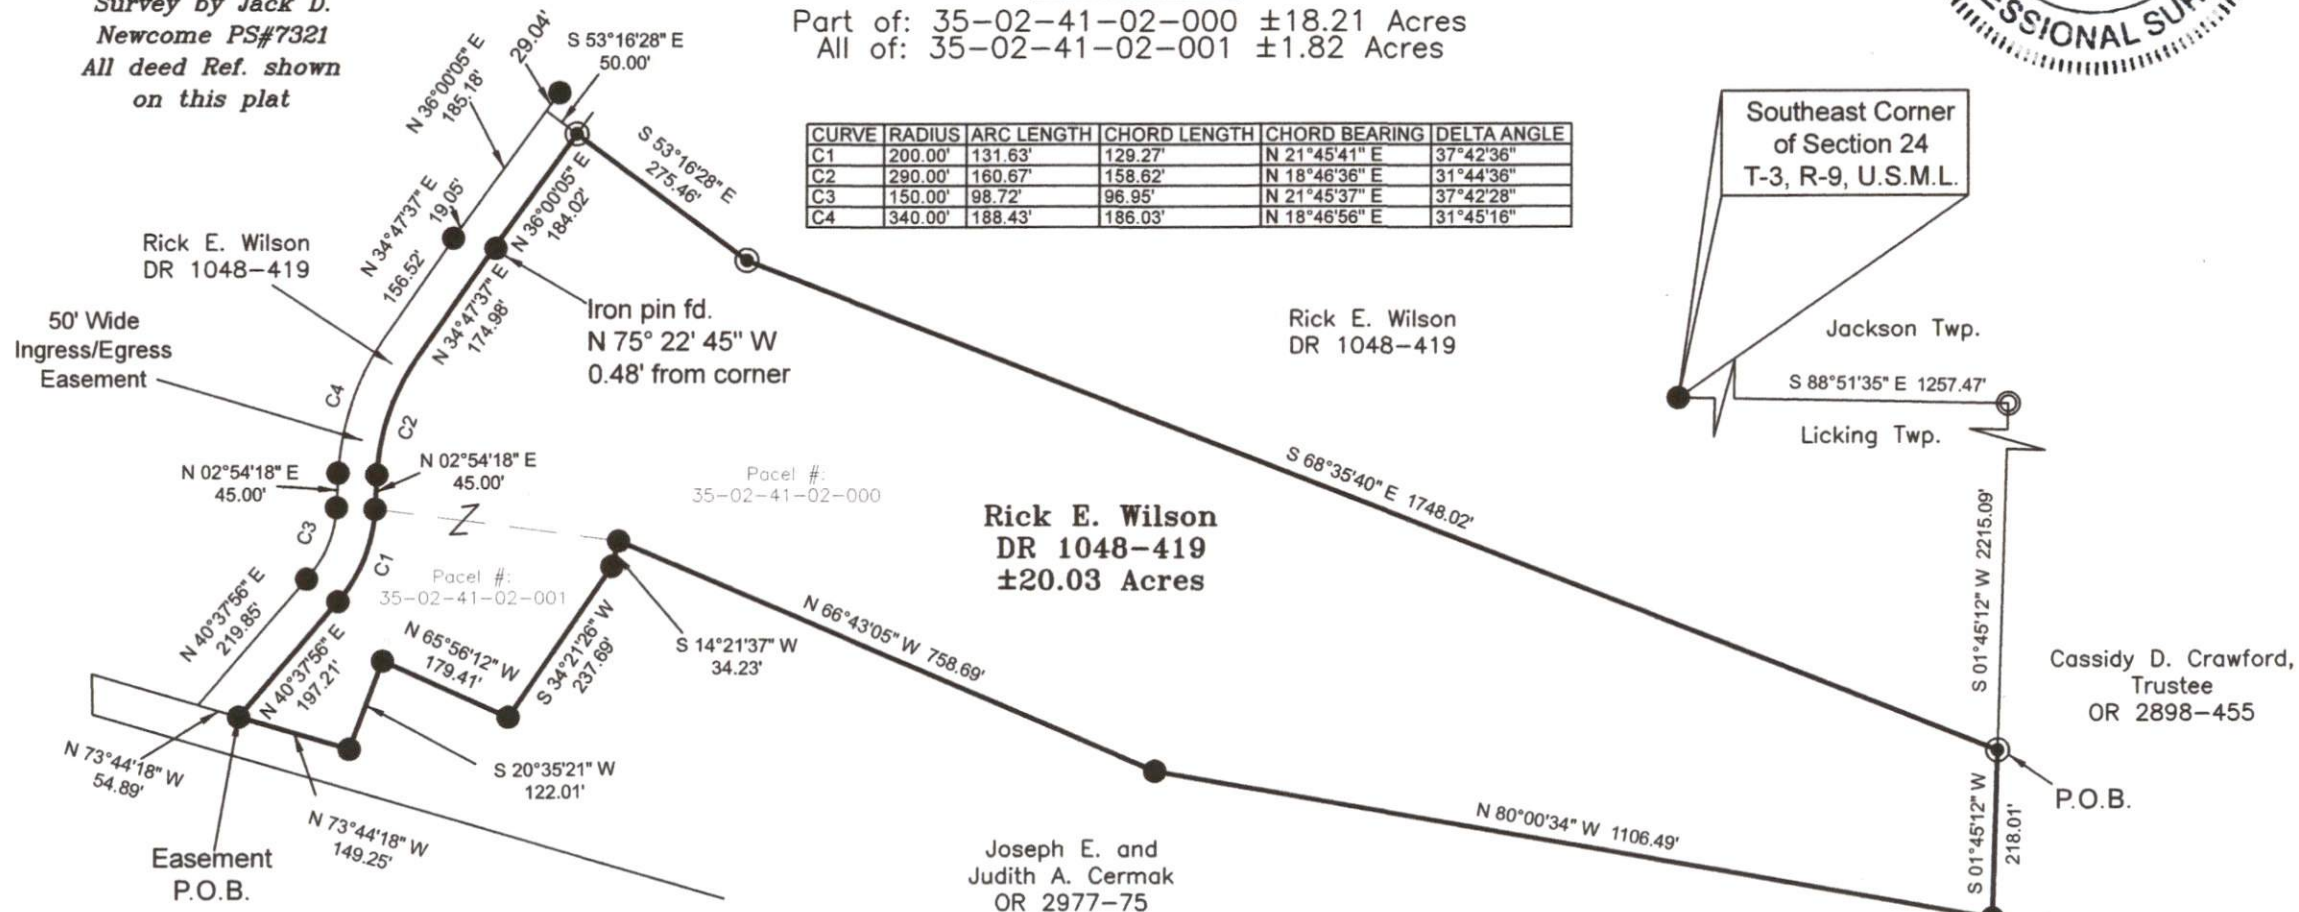

OFFICE COPY
Jack D. Newcome 6-28-22
NOT RECORDABLE
Reg. Surveyor No. 7321

DESCRIPTION
APPROVED
By: *DWP* 6-30-2022

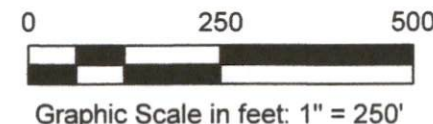

Newcome Surveying Company
6515 Ballard Road
Nashport, Ohio 43830
740-452-5796