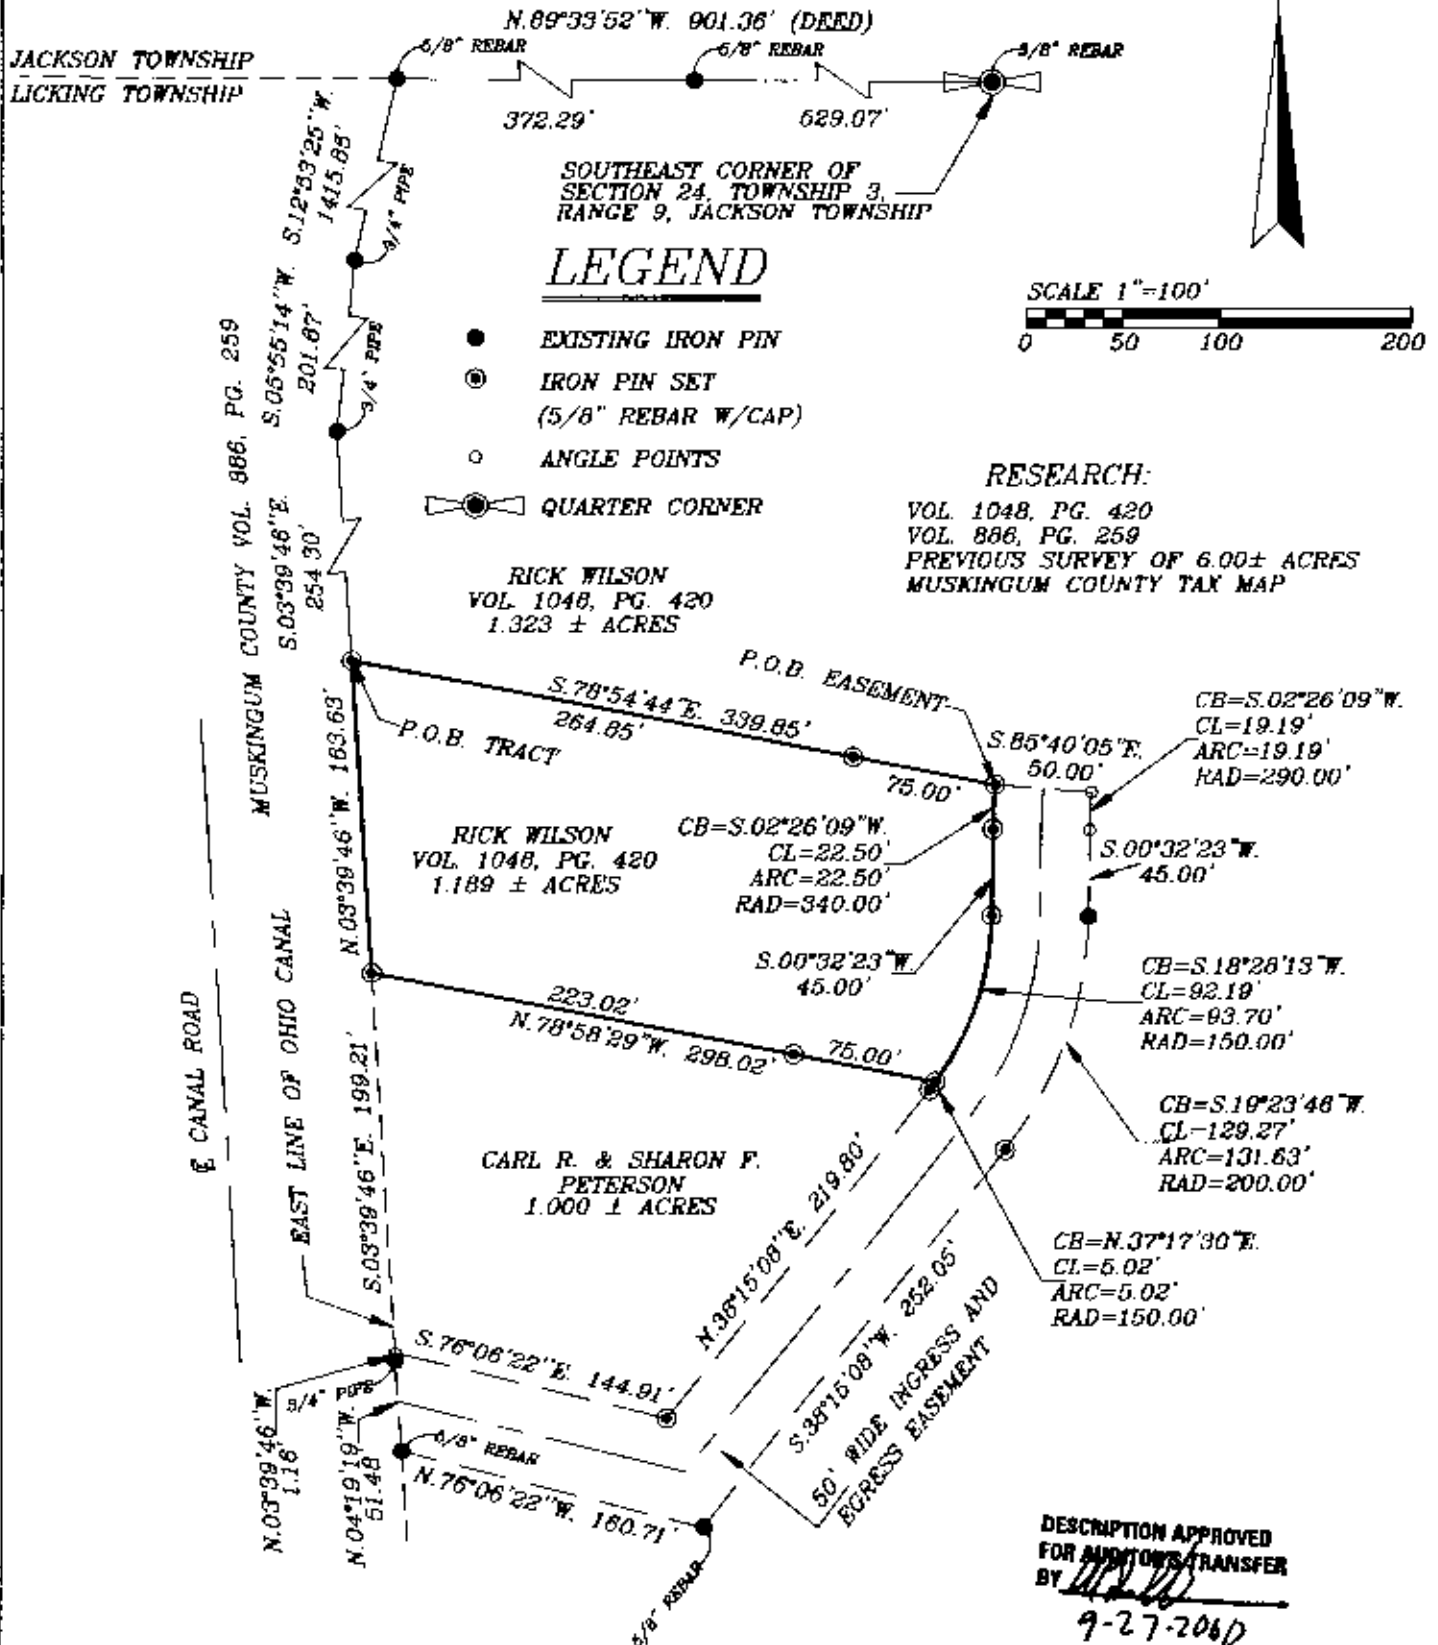


ADDRESS N/A

SURVEY FOR RICK WILSON

AUDITORS PARCEL NUMBER
35-35-02-41-02-000 (PART) SNRBEING A PART OF QUARTER TOWNSHIP 2, TOWNSHIP 2,
RANGE 9, OF THE UNITED STATES MILITARY LANDS,
LICKING TOWNSHIP, MUSKINGUM COUNTY, OHIOBEARINGS ARE BASED ON THE WEST LINE OF THE PREVIOUS
SURVEY OF 182.541 ACRES AS CONVEYED TO R. WILSON BY
DEED VOL. 1048, PG. 420 OF THE MUSKINGUM COUNTY
DEED RECORDS.I HEREBY CERTIFY TO THE BEST OF MY
KNOWLEDGE AND BELIEF THE ABOVE PLAT AND
SURVEY TO BE CORRECT AS PREPARED BY ME,
THIS 15th OF SEPTEMBER, 2000.**OFFICE COPY
NOT RECORDABLE**
W.J. BIEDENBACH
REGISTERED SURVEYOR #5710W.J. BIEDENBACH & ASSOC.
SURVEYING & MAPPING
ZANESVILLE, OHIO
(740) 453-4850

DRAWN BY: AJS	DATE: 09-15-00
SCALE: 1"=100'	CHECKED BY: WJB
JOB NO: 4275	DRAWING NO: D:\4065\4065

ADDRESS N/A

Biedenbach Engineering, Inc.

3010 East Pike
Zanesville, OH 43701

Civil Engineering and Land Surveying

Telephone (740) 453-4850
Fax (740) 450-1000
E-mail biedenbach@ee.net

RICK WILSON
VOLUME 1048, PAGE 420
AUDITORS PARCEL NUMBER 35-35-02-41-02-000 (PART) SNR

BEING A PART OF QUARTER TOWNSHIP 2, TOWNSHIP 2, RANGE 9, OF THE UNITED STATES MILITARY LANDS, LICKING TOWNSHIP, MUSKINGUM COUNTY, OHIO AND BEING FURTHER DESCRIBED AS FOLLOWS:

COMMENCING AT AN EXISTING IRON PIN (5/8 INCH REBAR) AT THE SOUTHEAST CORNER OF SECTION 24 (TOWNSHIP 3, RANGE 9, JACKSON TOWNSHIP);

THENCE ALONG THE SOUTH LINE OF SAID TOWNSHIP, NORTH 89 DEGREES 33 MINUTES 52 SECONDS WEST, PASSING AN EXISTING IRON PIN (5/8 INCH REBAR) AT 529.07 FEET, A TOTAL DISTANCE OF 901.36 FEET (BY DEED) TO AN EXISTING IRON PIN (5/8 INCH REBAR) ON THE EAST LINE OF THE OHIO CANAL (WEST LINE OF THE GRANTOR'S TRACT);

THENCE LEAVING THE SAID TOWNSHIP LINE AND FOLLOWING THE EAST LINE OF THE SAID CANAL, SOUTH 12 DEGREES 53 MINUTES 25 SECONDS WEST 1415.85 FEET TO AN EXISTING IRON PIPE (3/4 INCH PIPE);

THENCE CONTINUING WITH THE SAID CANAL, SOUTH 05 DEGREES 55 MINUTES 14 SECONDS WEST 201.67 FEET TO AN EXISTING IRON PIPE (3/4 INCH PIPE);

THENCE SOUTH 03 DEGREES 39 MINUTES 46 SECONDS EAST 254.30 FEET TO AN IRON PIN SET, SAID IRON PIN BEING THE PLACE OF BEGINNING OF THE TRACT HEREIN INTENDED TO BE DESCRIBED;

THENCE LEAVING THE SAID CANAL, AND TRAVERSING THROUGH THE SAID GRANTOR'S TRACT, SOUTH 73 DEGREES 31 MINUTES 10 SECONDS EAST 228.99 FEET TO AN IRON PIN SET;

THENCE CONTINUING THROUGH THE SAID GRANTOR'S TRACT, SOUTH 78 DEGREES 33 MINUTES 10 SECONDS EAST 115.26 FEET TO AN IRON PIN SET;

THENCE SOUTH 00 DEGREES 32 MINUTES 23 SECONDS WEST 45.00 FEET TO AN IRON PIN SET;

THENCE WITH A CURVE TO THE RIGHT HAVING A RADIUS OF 150.00 FEET (CHORD BEARING SOUTH 18 DEGREES 26 MINUTES 13 SECONDS WEST 92.19 FEET) AN ARC DISTANCE OF 93.70 FEET TO AN IRON PIN SET;

THENCE NORTH 78 DEGREES 58 MINUTES 29 SECONDS WEST 298.02 FEET TO AN IRON PIN SET ON THE ABOVE SAID EAST LINE OF THE OHIO CANAL, PASSING AN IRON PIN SET AT 75.00 FEET;

THENCE CONTINUING WITH THE SAID EAST LINE, NORTH 03 DEGREES 39 MINUTES 46 SECONDS WEST 163.63 FEET TO THE PLACE OF BEGINNING.

CONTAINING 1.076 MORE OR LESS ACRES. SUBJECT TO ALL APPLICABLE EASEMENTS.

ALSO THE FOLLOWING FIFTY FOOT WIDE INGRESS AND EGRESS

BEING A PART OF QUARTER TOWNSHIP 2, TOWNSHIP 2, RANGE 9, OF THE UNITED STATES MILITARY LANDS, LICKING TOWNSHIP, MUSKINGUM COUNTY, OHIO AND BEING FURTHER DESCRIBED AS FOLLOWS:

COMMENCING AT AN EXISTING IRON PIN (5/8 INCH REBAR) AT THE SOUTHEAST CORNER OF SECTION 24 (TOWNSHIP 3, RANGE 9, JACKSON TOWNSHIP);

THENCE ALONG THE SOUTH LINE OF SAID TOWNSHIP, NORTH 89 DEGREES 33 MINUTES 52 SECONDS WEST, PASSING AN EXISTING IRON PIN (5/8 INCH REBAR) AT 529.07 FEET, A TOTAL DISTANCE OF 901.36 FEET (BY DEED) TO AN EXISTING IRON PIN (5/8 INCH REBAR) ON THE EAST LINE OF THE OHIO CANAL (WEST LINE OF THE GRANTOR'S TRACT);

THENCE LEAVING THE SAID TOWNSHIP LINE AND FOLLOWING THE EAST LINE OF THE SAID CANAL, SOUTH 12 DEGREES 53 MINUTES 25 SECONDS WEST 1415.85 FEET TO AN EXISTING IRON PIPE (3/4 INCH PIPE);


THENCE CONTINUING WITH THE SAID CANAL, SOUTH 05 DEGREES 55 MINUTES 14 SECONDS WEST 201.67 FEET TO AN EXISTING IRON PIPE (3/4 INCH PIPE);

SURVEY FOR RICK WILSON

AUDITORS PARCEL NUMBER
35-35-02-41-02-000 (PART)

BEING A PART OF QUARTER TOWNSHIP 2, TOWNSHIP 2,
RANGE 9, OF THE UNITED STATES MILITARY LANDS,
LICKING TOWNSHIP, MUSKINGUM COUNTY, OHIO

BEARINGS ARE BASED ON THE WEST LINE OF THE PREVIOUS
SURVEY OF 182.54 ± ACRES AS CONVEYED TO R. WILSON BY
DEED VOL. 1048, PG. 420 OF THE MUSKINGUM COUNTY
DEED RECORDS.

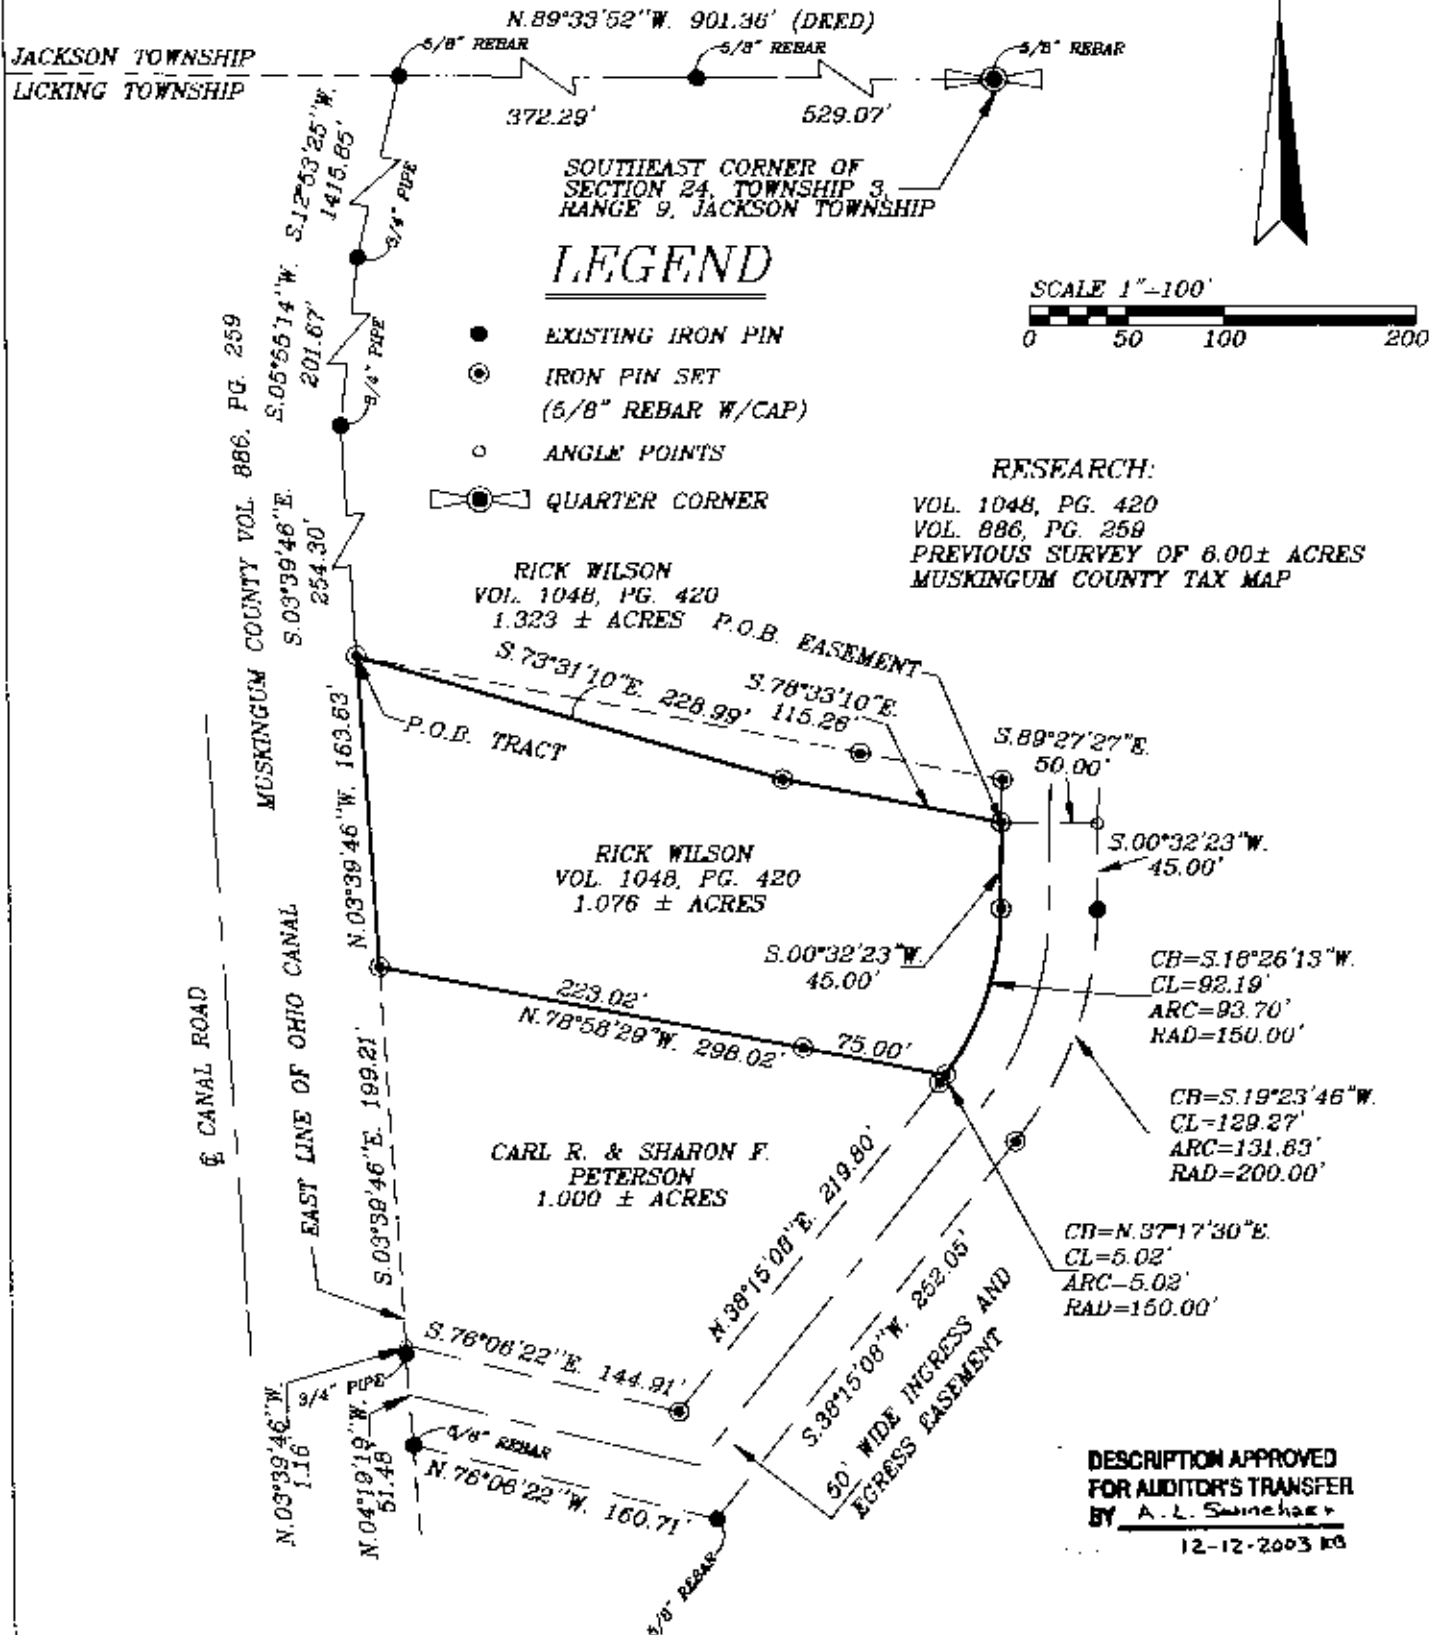

I HEREBY CERTIFY TO THE BEST OF MY
KNOWLEDGE AND BELIEF THE ABOVE PLAT AND
SURVEY TO BE CORRECT AS PREPARED BY ME,
THIS 13th DAY OF MARCH, 2003.

MICHAEL D. NICHOL
REGISTERED SURVEYOR #5923

**OFFICE COPY
NOT RECORDABLE**

BIEDENBACHENGINEERING, INC.
ZANESVILLE, OHIO
(740) 453-4850

DRAWN BY: AJS	DATE: 03-13-03
SCALE: 1"=100'	CHECKED BY: MDN
JOB NO: 4922	DRAWING NO: D:\4922\4922