

Biedenbach Engineering, Inc.

3010 East Pike
Zanesville, OH 43701

Civil Engineering and Land Surveying

Telephone (740) 453-4850
Fax (740) 450-1000
E mail biedenbach@ee.net

**RICK WILSON
VOLUME 1048, PAGE 420
AUDITORS PARCEL NUMBER 35-35-02-41-02-000 (PART)**

BEING A PART OF QUARTER TOWNSHIP 2, TOWNSHIP 2, RANGE 9, OF THE UNITED STATES MILITARY LANDS, LICKING TOWNSHIP, MUSKINGUM COUNTY, OHIO AND BEING FURTHER DESCRIBED AS FOLLOWS:

COMMENCING AT AN EXISTING IRON PIN (5/8 INCH REBAR) AT THE SOUTHEAST CORNER OF SECTION 24 (TOWNSHIP 3, RANGE 9, JACKSON TOWNSHIP);

THENCE ALONG THE SOUTH LINE OF SAID TOWNSHIP, NORTH 89 DEGREES 33 MINUTES 52 SECONDS WEST, PASSING AN EXISTING IRON PIN (5/8 INCH REBAR) AT 529.07 FEET, A TOTAL DISTANCE OF 901.36 FEET (BY DEED) TO AN EXISTING IRON PIN (5/8 INCH REBAR) ON THE EAST LINE OF THE OHIO CANAL (WEST LINE OF THE GRANTOR'S TRACT);

THENCE LEAVING THE SAID TOWNSHIP LINE AND FOLLOWING THE EAST LINE OF THE SAID CANAL, SOUTH 12 DEGREES 53 MINUTES 25 SECONDS WEST 1415.85 FEET TO AN EXISTING IRON PIPE (3/4 INCH PIPE);

THENCE CONTINUING WITH THE SAID CANAL, SOUTH 05 DEGREES 55 MINUTES 14 SECONDS WEST 201.67 FEET TO AN EXISTING IRON PIPE (3/4 INCH PIPE);

THENCE SOUTH 03 DEGREES 39 MINUTES 46 SECONDS EAST 254.30 FEET TO AN IRON PIN SET, SAID IRON PIN BEING THE PLACE OF BEGINNING OF THE TRACT HEREIN INTENDED TO BE DESCRIBED;

THENCE LEAVING THE SAID CANAL, AND TRAVERSING THROUGH THE SAID GRANTOR'S TRACT SOUTH 78 DEGREES 54 MINUTES 44 SECONDS EAST 339.85 FEET TO AN IRON PIN SET, PASSING AN IRON PIN SET AT 264.85 FEET;

THENCE WITH A CURVE TO THE LEFT HAVING A RADIUS OF 340.00 FEET (CHORD BEARING SOUTH 02 DEGREES 26 MINUTES 09 SECONDS WEST 22.50 FEET) AN ARC DISTANCE OF 22.50 FEET TO AN IRON PIN SET;

THENCE NORTH 78 DEGREES 33 MINUTES 10 SECONDS WEST 115.26 FEET TO AN IRON PIN SET;

THENCE NORTH 73 DEGREES 31 MINUTES 10 SECONDS WEST 228.99 FEET TO THE PLACE OF BEGINNING.

CONTAINING 0.113 MORE OR LESS ACRES. SUBJECT TO ALL APPLICABLE EASEMENTS.

ALL IRON PINS SET ARE 5/8 INCH X 30 INCH REBAR WITH PLASTIC IDENTIFICATION CAPS (BIEDENBACH PS7923-PS6923).

HEARINGS ARE BASED ON THE WEST LINE OF THE PREVIOUS SURVEY OF 182.54 MORE OR LESS ACRES AS CONVEYED TO R. WILSON BY DEED VOLUME 1048, PAGE 420 OF THE MUSKINGUM COUNTY DEED RECORDS.

I HEREBY CERTIFY TO THE BEST OF MY KNOWLEDGE AND BELIEF THIS DESCRIPTION TO BE CORRECT AS PREPARED BY ME, THIS 13TH DAY OF MARCH 2003.

MICHAEL L. SWINEHART
REGISTERED SURVEYOR #6923

DESCRIPTION APPROVED
FOR AUDITOR'S TRANSFER
BY A. L. Swinehart
12-12-2003 RD

ADDRESS N/A

SURVEY FOR RICK WILSON


AUDITOR'S PARCEL NUMBER
35-35-02-41-02-000 (PART) SNR

BEING A PART OF QUARTER TOWNSHIP 2, TOWNSHIP 2,
RANGE 9, OF THE UNITED STATES MILITARY LANDS,
LICKING TOWNSHIP, MUSKINGUM COUNTY, OHIO

BEARINGS ARE BASED ON THE WEST LINE OF THE PREVIOUS
SURVEY OF 182.54 ± ACRES AS CONVEYED TO R. WILSON BY
DEED VOL 1048, PG. 420 OF THE MUSKINGUM COUNTY
DEED RECORDS.




JACKSON TOWNSHIP
LICKING TOWNSHIP

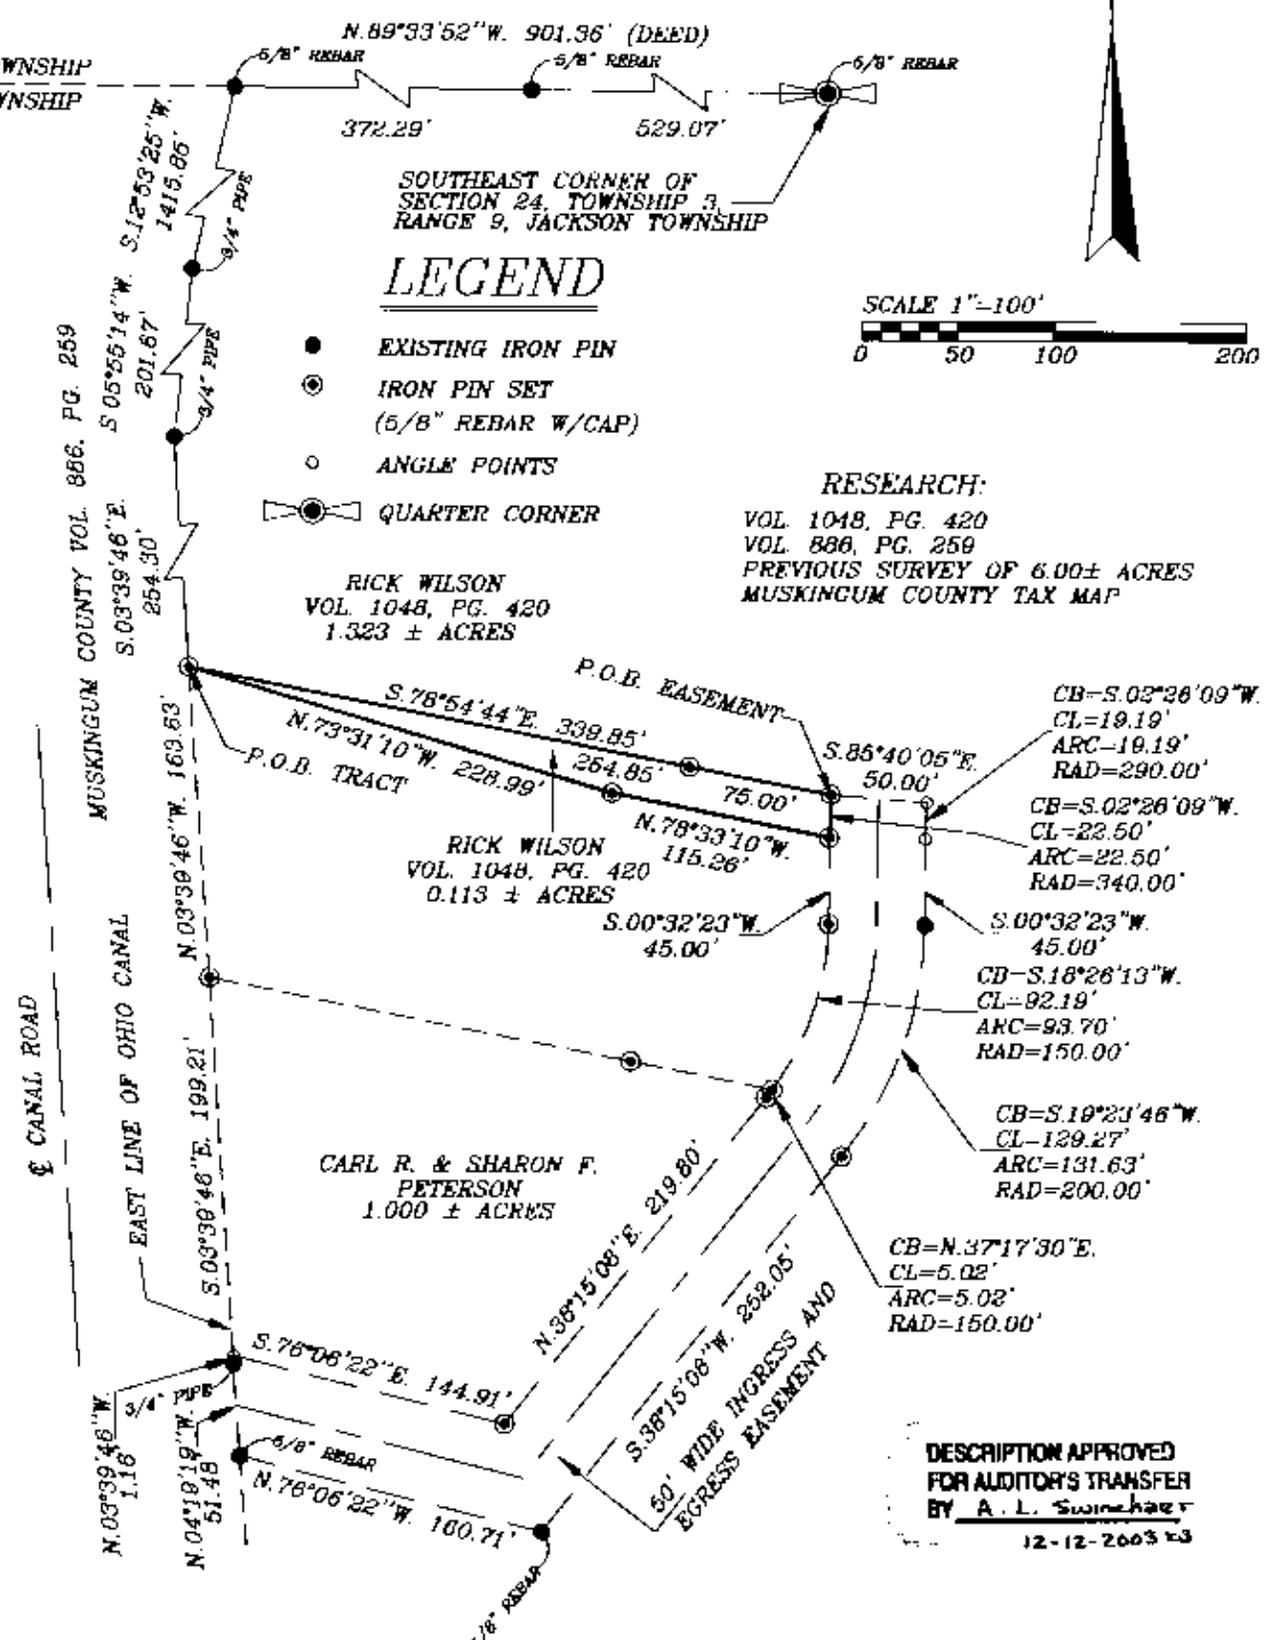

LEGEND

- EXISTING IRON PIN
- ⊙ IRON PIN SET
(5/8" REBAR W/CAP)
- ANGLE POINTS
- ⊞ QUARTER CORNER

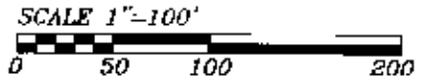

RESEARCH:

VOL 1048, PG. 420
VOL 886, PG. 259
PREVIOUS SURVEY OF 6.00 ± ACRES
MUSKINGUM COUNTY TAX MAP

RICK WILSON
VOL. 1048, PG. 420
1.323 ± ACRES

CARL R. & SHARON F.
PETERSON
1.000 ± ACRES

DESCRIPTION APPROVED
FOR AUDITOR'S TRANSFER
BY A. L. Swinchaer
12-12-2003 K3

I HEREBY CERTIFY TO THE BEST OF MY
KNOWLEDGE AND BELIEF THE ABOVE PLAT AND
SURVEY TO BE CORRECT AS PREPARED BY ME,
THIS 10th DAY OF MARCH, 2003.

**OFFICE COPY
NOT RECORDABLE**

MICHAEL J. WILSON
REGISTERED SURVEYOR #6923

BIEDENBACH ENGINEERING, INC.
ZANESVILLE, OHIO
(740) 453-4850

DRAWN BY: AJS	DATE: 03-13-03
SCALE: 1"=100'	CHECKED BY: MDN
JOB NO: 4922	DRAWING NO: D:\4922\4922