

Parcel # Two

Beginning for a True Point of Beginning at a found P.K. nail at the intersection of the center lines of County Road No. 8 and State Route #586, said point being described in the Second Parcel of a deed recorded in Muskingum County Deed Records, Vol. 804, Pg. 90; thence to the left along the curved center line of State Route No. 586 to a point marked by a found P.K. nail, the curve data being $N 10^{\circ} 34' 37'' W$, 57.84 ft., $R = 2418.37$ ft.; thence $N 87^{\circ} 12' 15'' E$ a distance of 30.00 ft. to a point on the West line of the Ohio Canal, said point being marked by a set iron pin; thence $S 11^{\circ} 14' 16'' E$ along the West line of the Ohio Canal a distance of 463.75 ft. to a point marked by a found iron pin; thence $S 81^{\circ} 12' 32'' W$ a distance of 41.65 ft. to a point on the center line of said State Route No. 586, said point being marked by a found P.K. nail; thence to the left along the curved center line of said State Route No. 586 to the True Point of Beginning, Curve data being $N 9^{\circ} 39' 28'' W$, 408.70 ft., $R = 2418.37$ ft. Containing 0.3223 Acres

Bearings are based on those
of the Ohio Canal

Source of Title

MCDR Vol. 976 Pg. 146

Vol. 423 Pg. 234

Part of Aud. Par No. 35-35-02-41-03

OFFICE COPY
NOT RECORDED
Reg. # 4508
Apr. 6, 1987

DESCRIPTION APPROVED
for Auditor's transfer


By J. Y. Hamble
4-8-87

Clay City
Beverage
804/90

Wilbur A. & Joyce R. Rapp
644/82

25-02-41-03

H. E. C.
Neldo
469/13

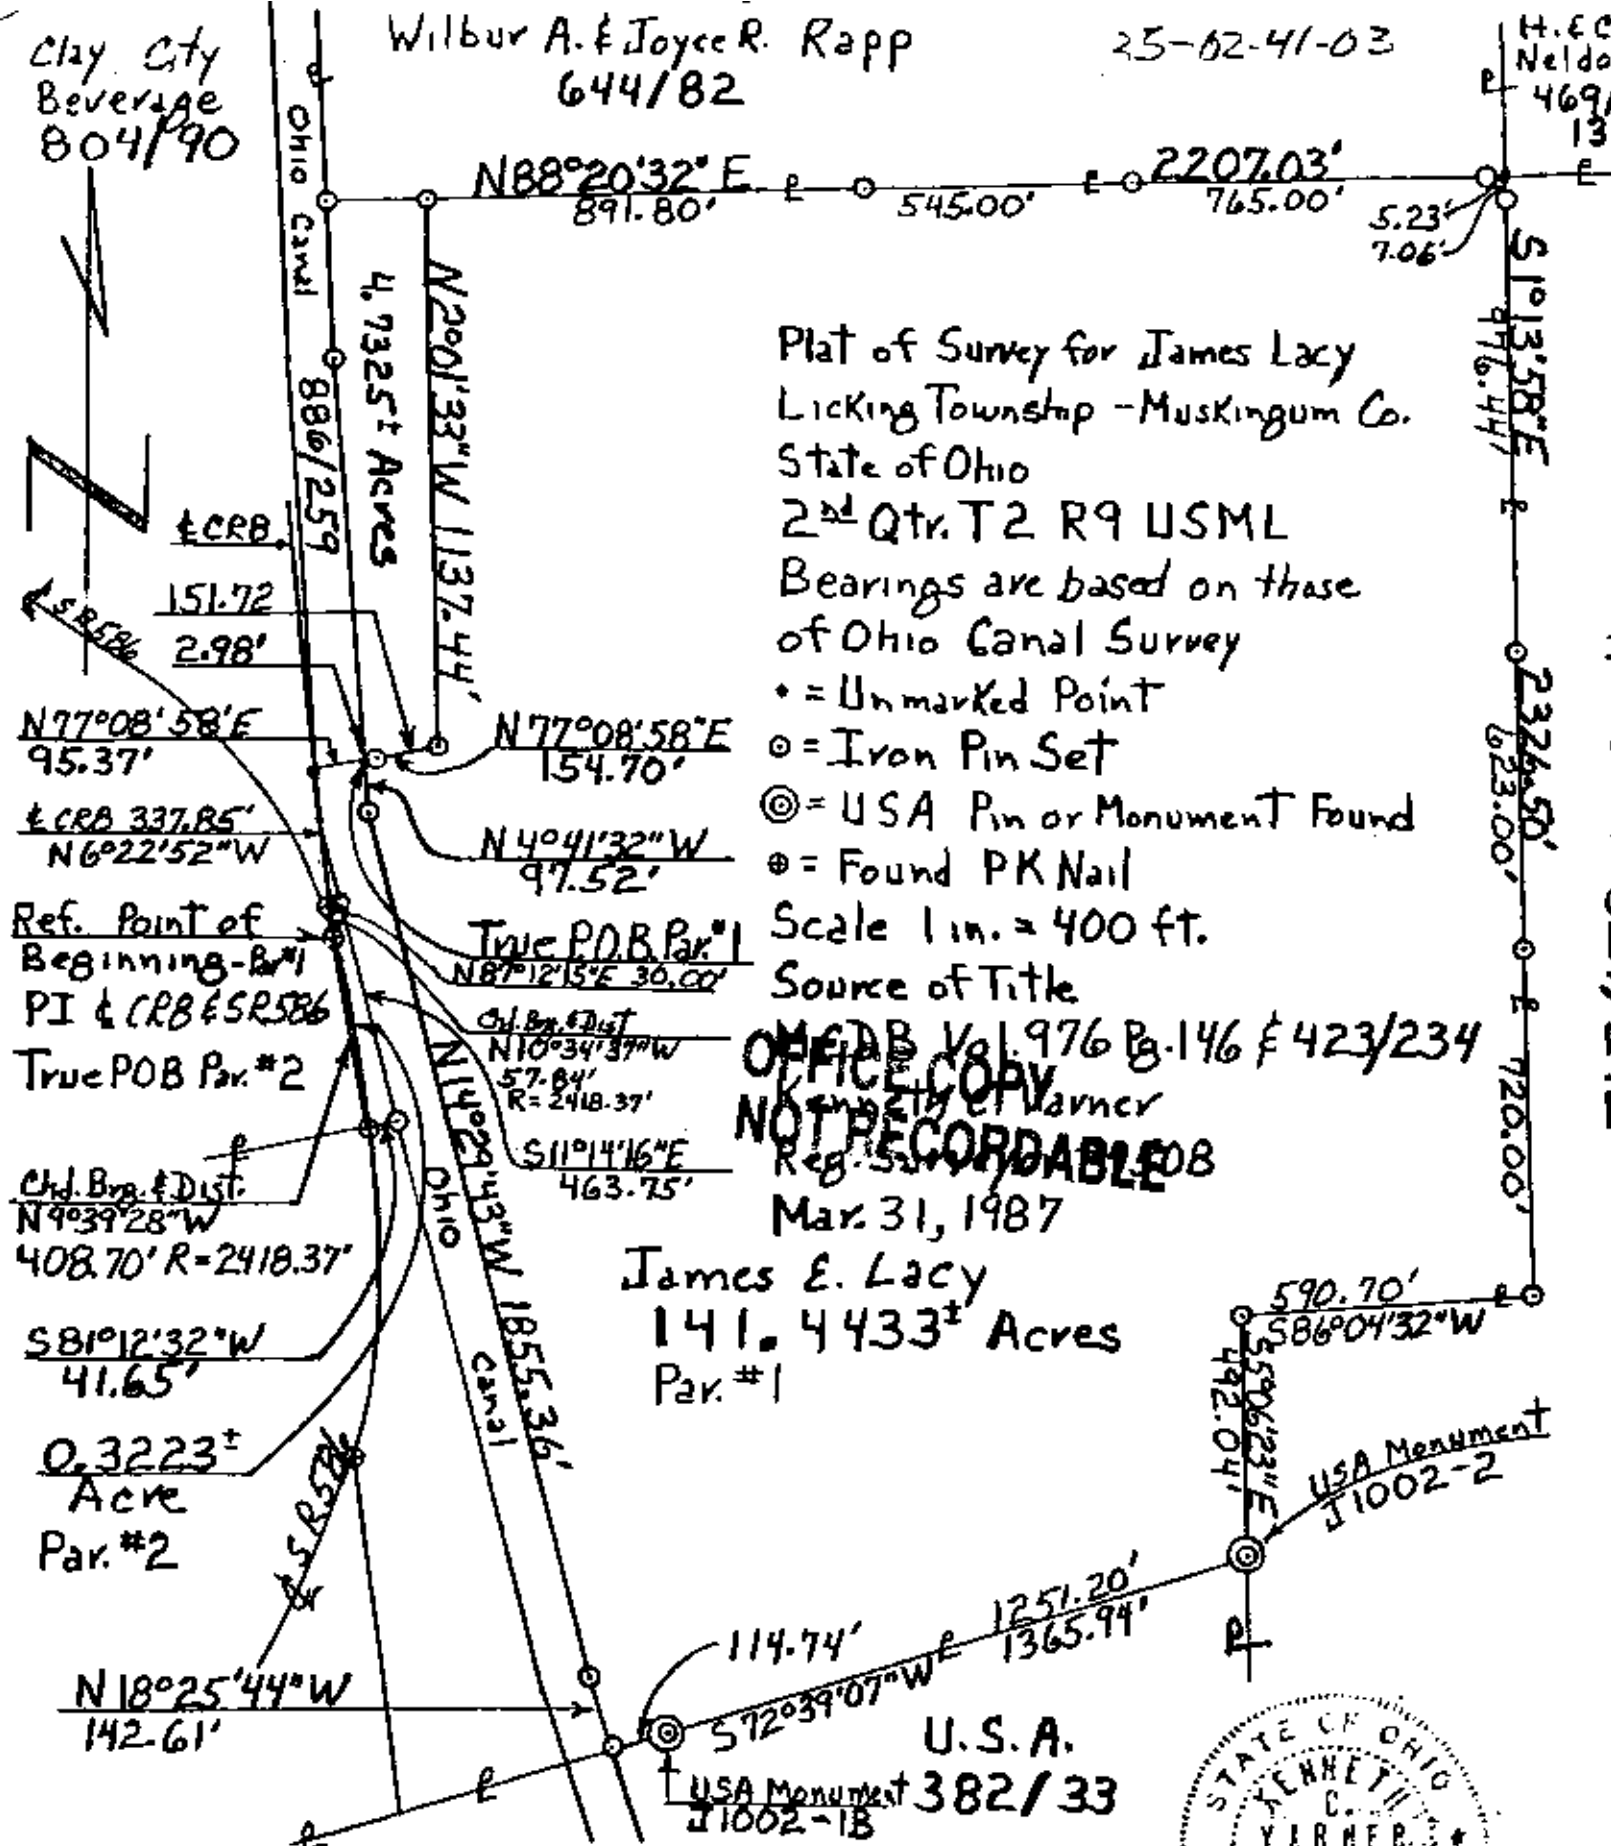

Part of Aud. Par. No.
35-35-02-41-03

DESCRIPTION APPROVED
for Auditor's transfer
By J. Y. Nangle
4-8-87

