


35-02-51-34-001
9276 BLD NEWARK RD

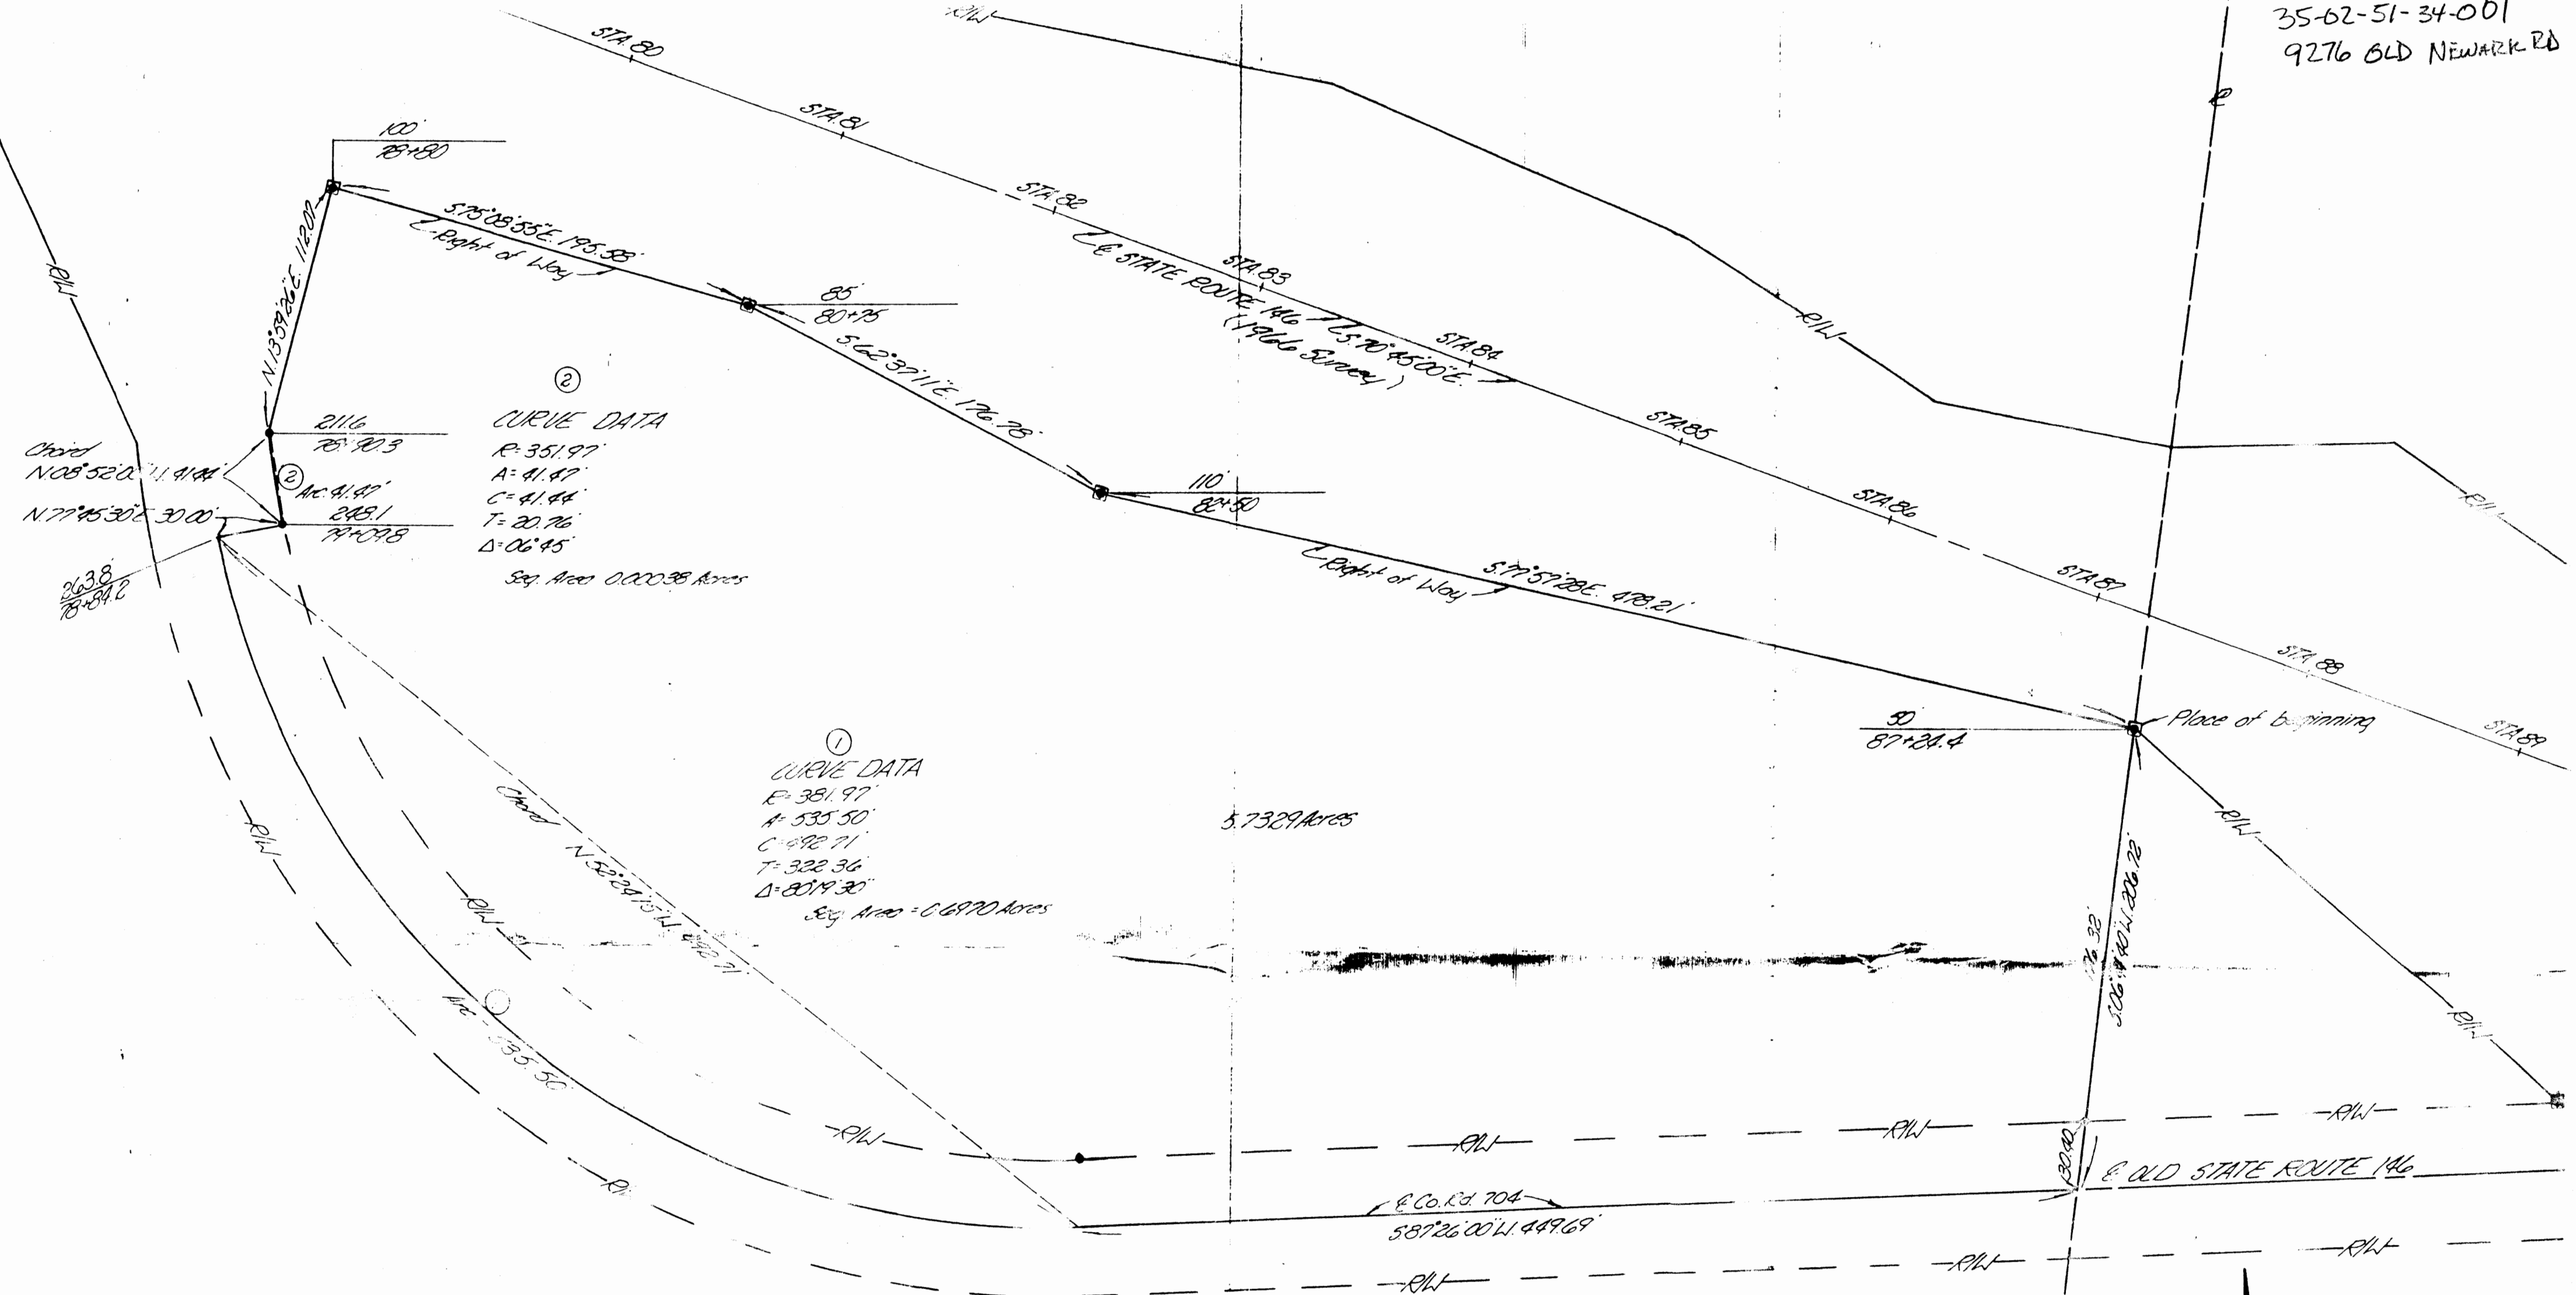

Being a part of the 2nd Quarter, Township #4, Range #1, of the United States Military Lands, Licking Township, Muskingum County, Ohio and being further described as follows:

Beginning at a point marked by a concrete monument found said point being on the South right-of-way of State Route 146, said point also being 50.00 feet right of center line Station 87+74.40 based on a survey made in 1966 by the Ohio Department of Highways; thence S.06°41'40"W 206.72 feet to a point in the center line of County Road 704 (old State Route 146), passing a point marked by an iron pin at 176.32 feet; thence S.87°26'00"W 449.69 feet along the center line of County Road 704 to a point; thence with a curve to the right having a radius of 381.97 feet (a chord bearing and distance of N.52°24'15"W 492.71 feet) an arc distance of 535.50 feet to a point in the center line of County Road 704, said point being 263.80 feet right of center line Station 78+84.20 of said Ohio Department of Highway Survey; thence N.77°45'30"E 30.00 feet to a point marked by an iron pin set, said point being on the East right-of-way of County Road 704, said point also being 242.10 feet right of center line Station 79+09.80 of said Ohio Department of Highway Surveys; thence with a curve to the right having a radius of 351.97 feet (a chord bearing and distance of N.08°52'00"W 41.44 feet) an arc distance of 41.47 feet to a point marked by an iron pin set, said point being on the East right-of-way of County Road 704, said point also being 211.60 feet right of center line Station 78+90.30 of said Ohio Department of Highway Survey; thence N.13°59'26"E 112.07 feet to a point marked by a concrete monument found, said point being on the South right-of-way of State Route 146, said point also being 100.00 feet right of center line Station 78+80.00 of said Ohio Department of Highway surveys; thence S.75°08'55"E 195.58 feet along the South right-of-way of State Route 146 to a point marked by a concrete monument found, said point being 85.00 feet right of center line Station 80+75.00 of said Ohio Department of Highway Surveys; thence S.62°37'11"E 176.78 feet along the South right-of-way of State Route 146 to a point marked by a concrete monument found, said point being 110.00 feet right of center line Station 82+50.00 of said Ohio Department of Highway Surveys; thence S.77°57'28"E 478.21 feet along the South right-of-way of State Route 146 to the place of beginning.

Containing 5.7329 acres, subject to all legal road right-of-way. 35-02-51-34(PART)

I hereby certify this plat and description to be correct as prepared by me, this 20th day of November 1978.

DEPARTMENT APPROVED
FOR AMENDMENTS
BY: [Signature]
11-17-96

OFFICE COPY
Harold W. Hitchens Reg. Surveyor #4623

-LEGEND-
■ - Monument
● - Iron Pins set

REVISIONS		HITCHENS ENGINEERING & SURVEYING 11183 LAMAR LANE N.E. NEWARK, OHIO 43085 PHONE (614) 763-4554	
TITL E Survey for Alvin M. Smith		DRAWING NO. 3732-8-28	
SCALE 1"=30'	DR. BY [Signature]	DATE 11-17-78	
CK'D. BY [Signature]			