

Tract 2

Being part of Lot 9, Lot 10, Lot 11 and Lot 12 in "Robert's Survey" (no record found) and part of Lot 2 in "Compton's Subdivision" as recorded in Deed Book D, page 101, in the 1st Quarter of Township 2 North, Range 9 West, of the United States Military Lands, Licking Township, Muskingum County, Ohio [and being part (1.4017 acres) of Tract II, First Parcel (Aud. Par. # 35-10-41-04-000) part (29.2547 acres) of Tract II, Second Parcel (Aud. Par. # 35-10-41-07-000) part (8.2108 acres) of Tract II, Third Parcel (Aud. Par# 35-10-41-12-00) and part (45.8319 acres) of Tract II, Fourth Parcel as conveyed to Josephine S. McVay, Trustee by a deed recorded in Official Record Book 1615, page 320 (Aud. Par.# 35-10-51-02-000) and being further bounded and described as follows:

Beginning for a point of reference at a stone found at the northeast corner of the aforementioned Lot 11, said point also being on the line separating Licking Township and Jackson Township;

thence North 88° 05' 38" West, along the north line of said Lot 11 and said Lot 2 and also along the line separating Licking Township and Jackson Township, a distance of 1360.55 feet to an iron pin set, **said point being the true place of beginning of this tract;**

thence the following eight (8) courses through the aforementioned McVay property:

- 1) South 35° 56' 28" East, a distance of 170.96 feet to an iron pin set;
- 2) South 47° 00' 19" East, a distance of 299.67 feet to an iron pin set;
- 3) South 45° 52' 49" East, a distance of 242.80 feet to an iron pin set;
- 4) South 40° 54' 10" East, a distance of 274.53 feet to an iron pin set;
- 5) South 47° 16' 40" East, a distance of 379.32 feet to an iron pin set;
- 6) South 42° 24' 58" East, a distance of 397.30 feet to an iron pin set;
- 7) South 45° 47' 25" East, a distance of 176.85 feet to an iron pin set;
- 8) South 48° 08' 02" East, passing an iron pin set at a distance of 468.17 feet, a total distance of 493.10 feet to a point in the center of Baker Road (Township Road 119)

thence the following seven (7) courses along the center of Baker Road (Township Road 119):

- 1) South 40° 51' 48" West, a distance of 18.79 feet to a point;
- 2) South 50° 01' 15" West, a distance of 51.48 feet to a point;
- 3) South 54° 39' 38" West, a distance of 141.62 feet to a point;
- 4) South 51° 19' 49" West, a distance of 58.07 feet to a point;
- 5) South 45° 50' 58" West, a distance of 53.06 feet to a point;
- 6) South 35° 02' 55" West, a distance of 24.00 feet to a point;
- 7) with a curve to the left having a radius of 440.73 feet; a chord bearing and distance of South 21° 01' 43" West 213.54 feet; a tangent distance of 110.05 feet; and a central angle of 28° 02' 23", an arc distance of 215.69 feet to a point;

thence North 68° 27' 22" West, through the aforementioned McVay property and passing an iron pin set at a distance of 20.00 feet, a total distance of 1883.15 feet to a $\frac{5}{8}$ inch rebar found;

thence North 87° 54' 26" West, along the north line of a tract conveyed to Wayne Douglas Kilpatrick and David Dean Kilpatrick by a deed recorded in Official Record Book 1047, page 387, a distance of 997.02 feet to a $\frac{5}{8}$ inch rebar found;

thence North 01° 54' 28" East, along the west line of the aforementioned Lot 2 and along the east line of a tract conveyed to Wayne Douglas Kilpatrick and David Dean Kilpatrick by a deed recorded in Official Record Book 1066, page 451, a distance of 1460.79 feet to a $\frac{5}{8}$ inch rebar found on the line separating Licking Township and Jackson Township;

thence South 88° 05' 38" East, along the north line of said Lot 2 and along the line separating Licking Township and Jackson Township and passing a $\frac{5}{8}$ inch rebar found at a distance of 2.34 feet, a total distance of 1326.91 feet to the place of beginning.

Containing 84.6991 acres (2.2665 acres being in Lot 9; 1.4017 acres being in Lot 10; 29.2547 acres being in Lot 11; 5.9443 acres being in Lot 12; and 45.8319 acres being in Lot 2), subject to all legal road right of way and any valid and existing, easements, restrictions, leases or other conditions of record.

The bearings used in this description are based on the bearings as shown on a survey plat prepared by James R. Cottrill, Reg. Surv. # 6858, for Josephine S. McVay dated March 29, 2007. Pertinent documents are all deeds and plats mentioned, tax maps and a survey plat prepared by James R. Cottrill, Reg. Surv. # 6858 for Josephine S. McVay dated March 29, 2007. All iron pins described as set are $\frac{5}{8}$ inch diameter, 30 inches long, solid reinforcing bars with plastic identification caps. All mention of Deed Books, Plat Books and Official Record Books refer to records on file in the Muskingum County Recorder's Office.

This description was prepared by Harold W. Hitchens, Jr., Reg. Surveyor #6751, from an actual field survey made under my supervision during April of 2010.


**OFFICE COPY
NOT RECORDABLE**
Hitchens & Associates
Harold W. Hitchens, Jr., Reg. Surv. #6751
April 12, 2010
Job #4105-03-10

DESCRIPTION
APPROVED
By: *[Signature]* 5/5/2010



Situated in Lots 9, 10, 11, & 12 of Robert's Survey (no record found)
& in Lot 2 of Compton's Subdivision (D.B. D, Pg. 101)
in the 1st Qtr. of T 2N, R 9W, U.S.M.L.
Licking Township, Muskingum County, Ohio

Being all of the property conveyed to Josephine S. McVay, Trustee
as Tract II, First Parcel (Aud. Par. #35-10-41-04-000, all) Tract II, Second Parcel (Aud. Par. #35-10-41-07-000, all),
Tract II, Third Parcel (Aud. Par. #35-10-41-12-000, all) and Tract II, Fourth Parcel (Aud. Par. #35-10-51-02-000, all)
of a deed recorded in Official Record Book 1615, page 320.

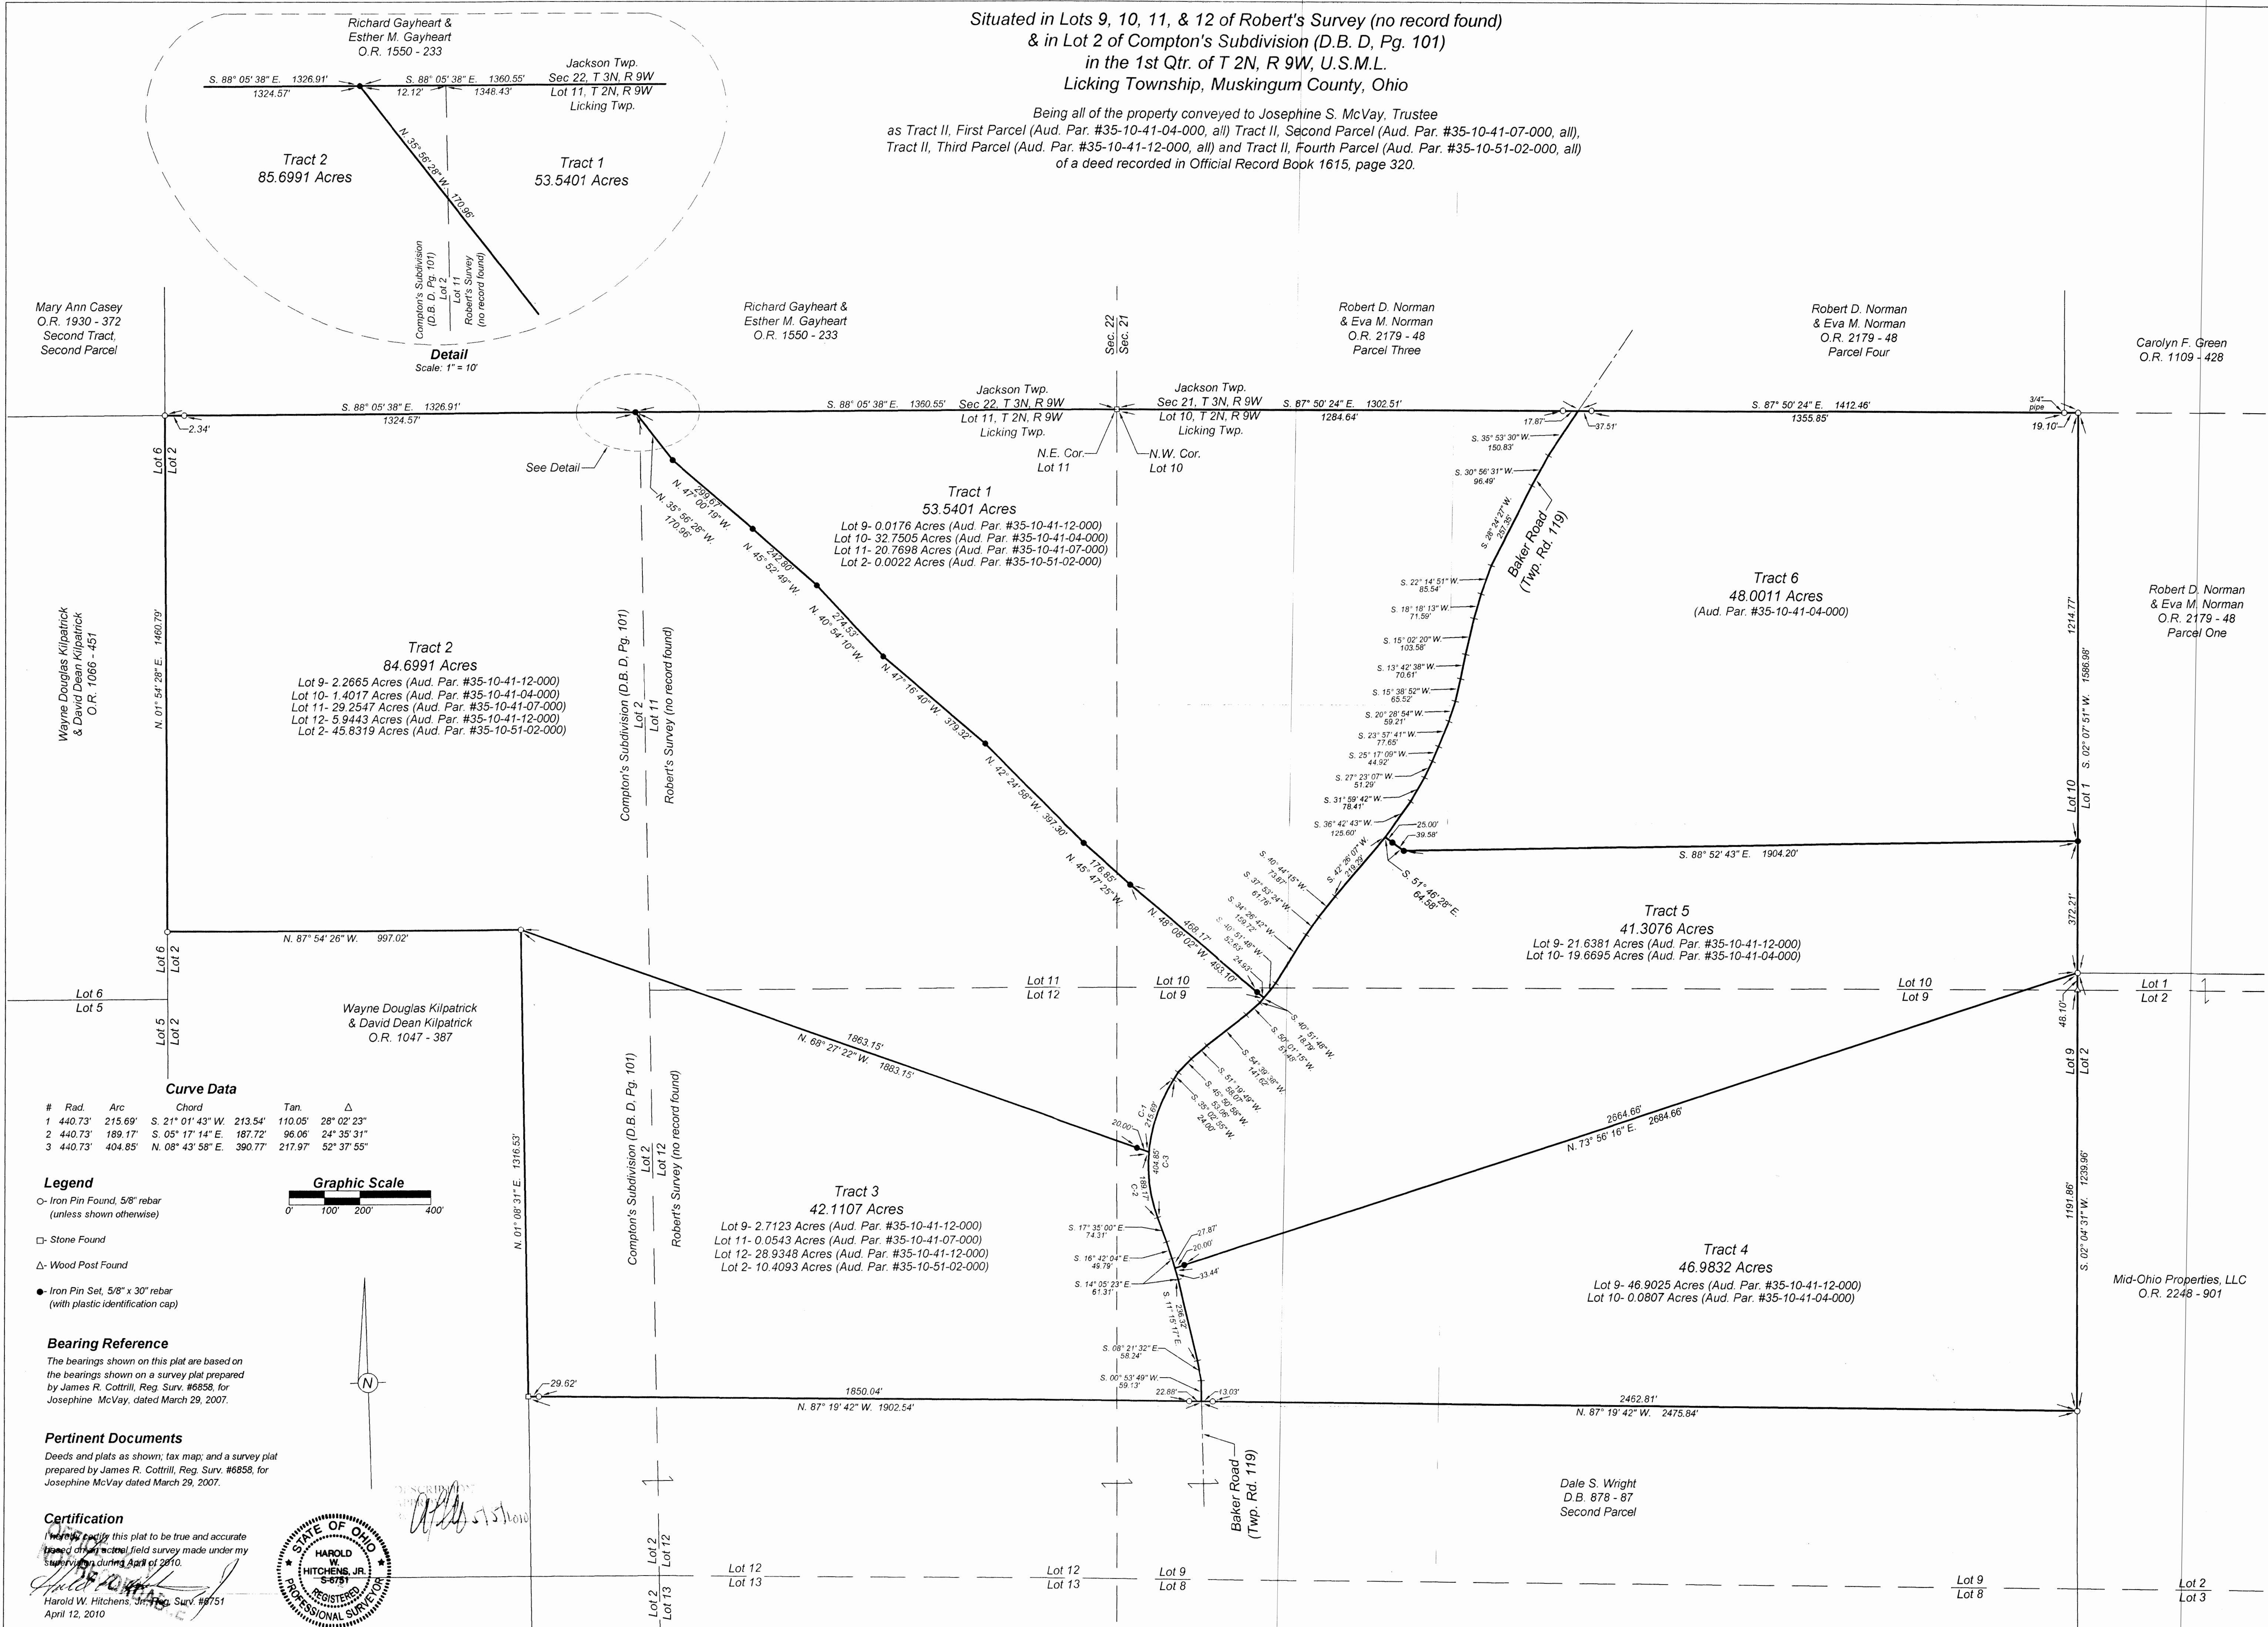

Boundary Survey

Scale: 1" = 200'
Dwn. by: III
Chkd. by: HWH
234 South 3rd

HITCHENS

Revisions	Description	Date
No.		