

SITUATED IN:

State of Ohio, County of Muskingum, Township of Licking, and being Part of the Southwest Quarter of Quarter Township 1, Township 2, Range 9, United States Military Lands.

REFERENCES


OR 1139-40
OR 1672-590
OR 1809-390
OR 1920-466
OR 1954-163

BASIS OF BEARINGS

Bearings are based on the Ohio State Plane Corrdinate System, NAD 83, South Zone, Grid North as per GPS observations.

LEGEND

- △ Railroad Spike Set
- Iron Pin Found
- ⊞ Stone Found
- Axle Found
- Iron Pipe Found
- ▲ Railroad Spike Found
- ⊙ Iron Pin Set, 5/8" rebar
- ⊠ Monument Found

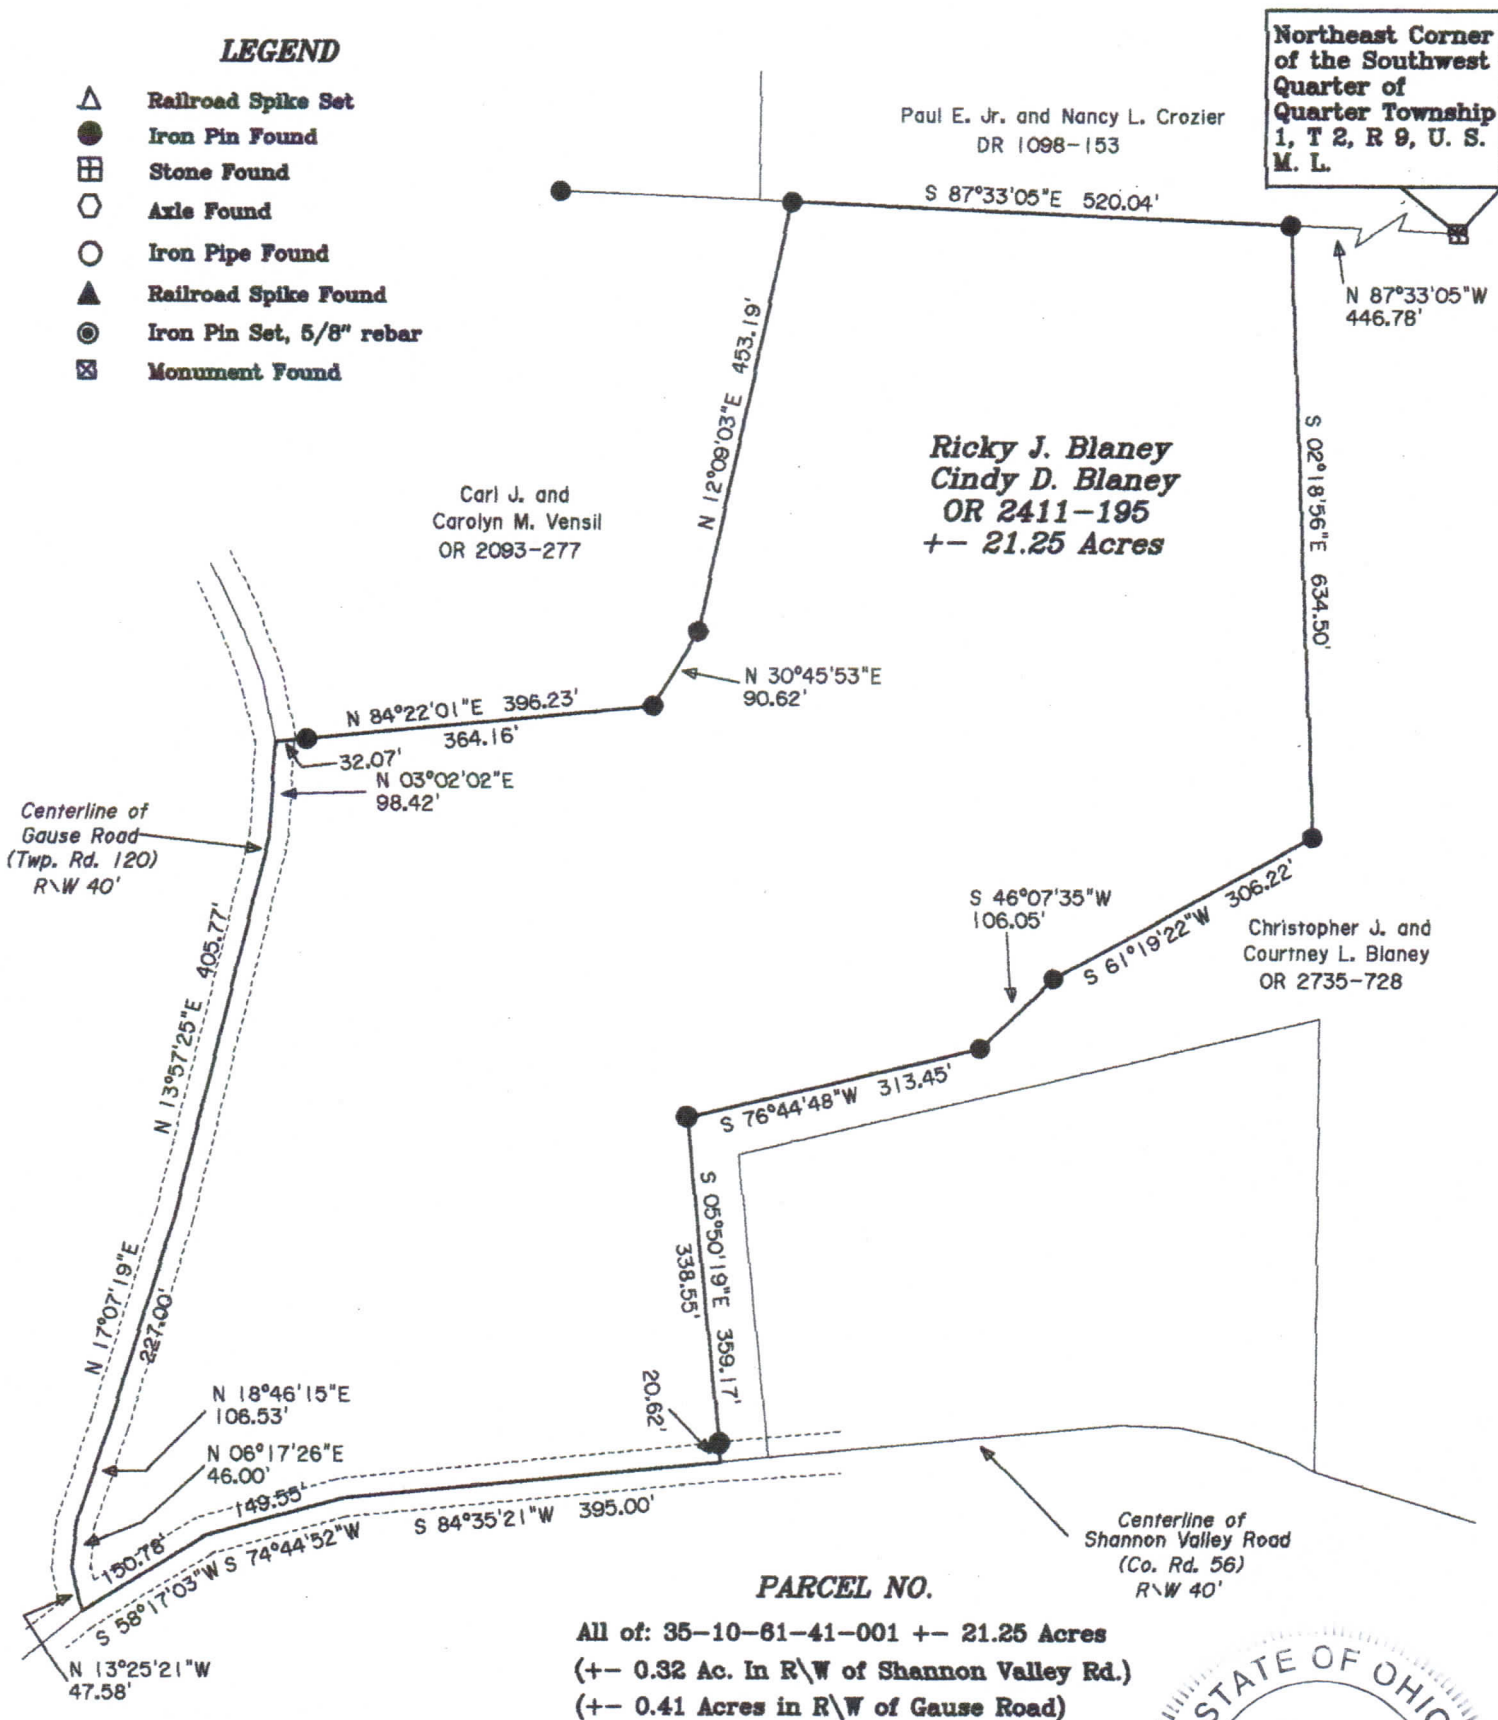

PARCEL NO.

All of: 35-10-61-41-001 +/- 21.25 Acres
(+/- 0.32 Ac. in R\W of Shannon Valley Rd.)
(+/- 0.41 Acres in R\W of Gause Road)

DESCRIPTION
APPROVED

By: [Signature]

OFFICE COPY

NOT RECORDABLE

Reg. Surveyor No. 7321



Newcome Surveying Company
6515 Ballard Road
Nashport, Ohio
740-452-5796

