

SITUATED IN:

State of Ohio, County of Muskingum, Township of Licking,
being part of Quarter Township 4, Township 2, Range 9,
United States Military Lands


BASIS OF BEARINGS

Bearings are based on the Ohio State Plane Coordinate System,
NAD 83(2011), South Zone, Grid North, as per GPS observations

PARCEL NO.

Part of: 35-40-01-13-000 ±63.87 Acres
(±1.03 Ac. in R/W Twp. Rd. 60)
(±2.45 Ac. in R/W St. Rt. 146)

LINE	BEARING	DISTANCE
L1	S 66°20'40" W	189.43'
L2	N 23°08'21" W	273.62'
L3	N 54°56'16" W	128.09'
L4	S 77°33'36" W	76.35'
L5	S 41°53'21" W	169.47'
L6	S 67°00'26" W	95.37'
L7	S 67°00'26" W	20.54'
L8	N 22°01'02" W	90.10'
L9	N 20°56'18" W	155.46'
L10	S 57°36'17" W	39.06'
L11	S 57°36'17" W	58.96'
L12	S 52°01'31" W	81.74'
L13	S 26°08'04" E	218.48'
L14	N 75°46'00" E	114.16'
L15	N 75°46'00" E	40.91'
L16	N 86°47'20" W	50.50'
L17	N 86°47'20" W	201.92'

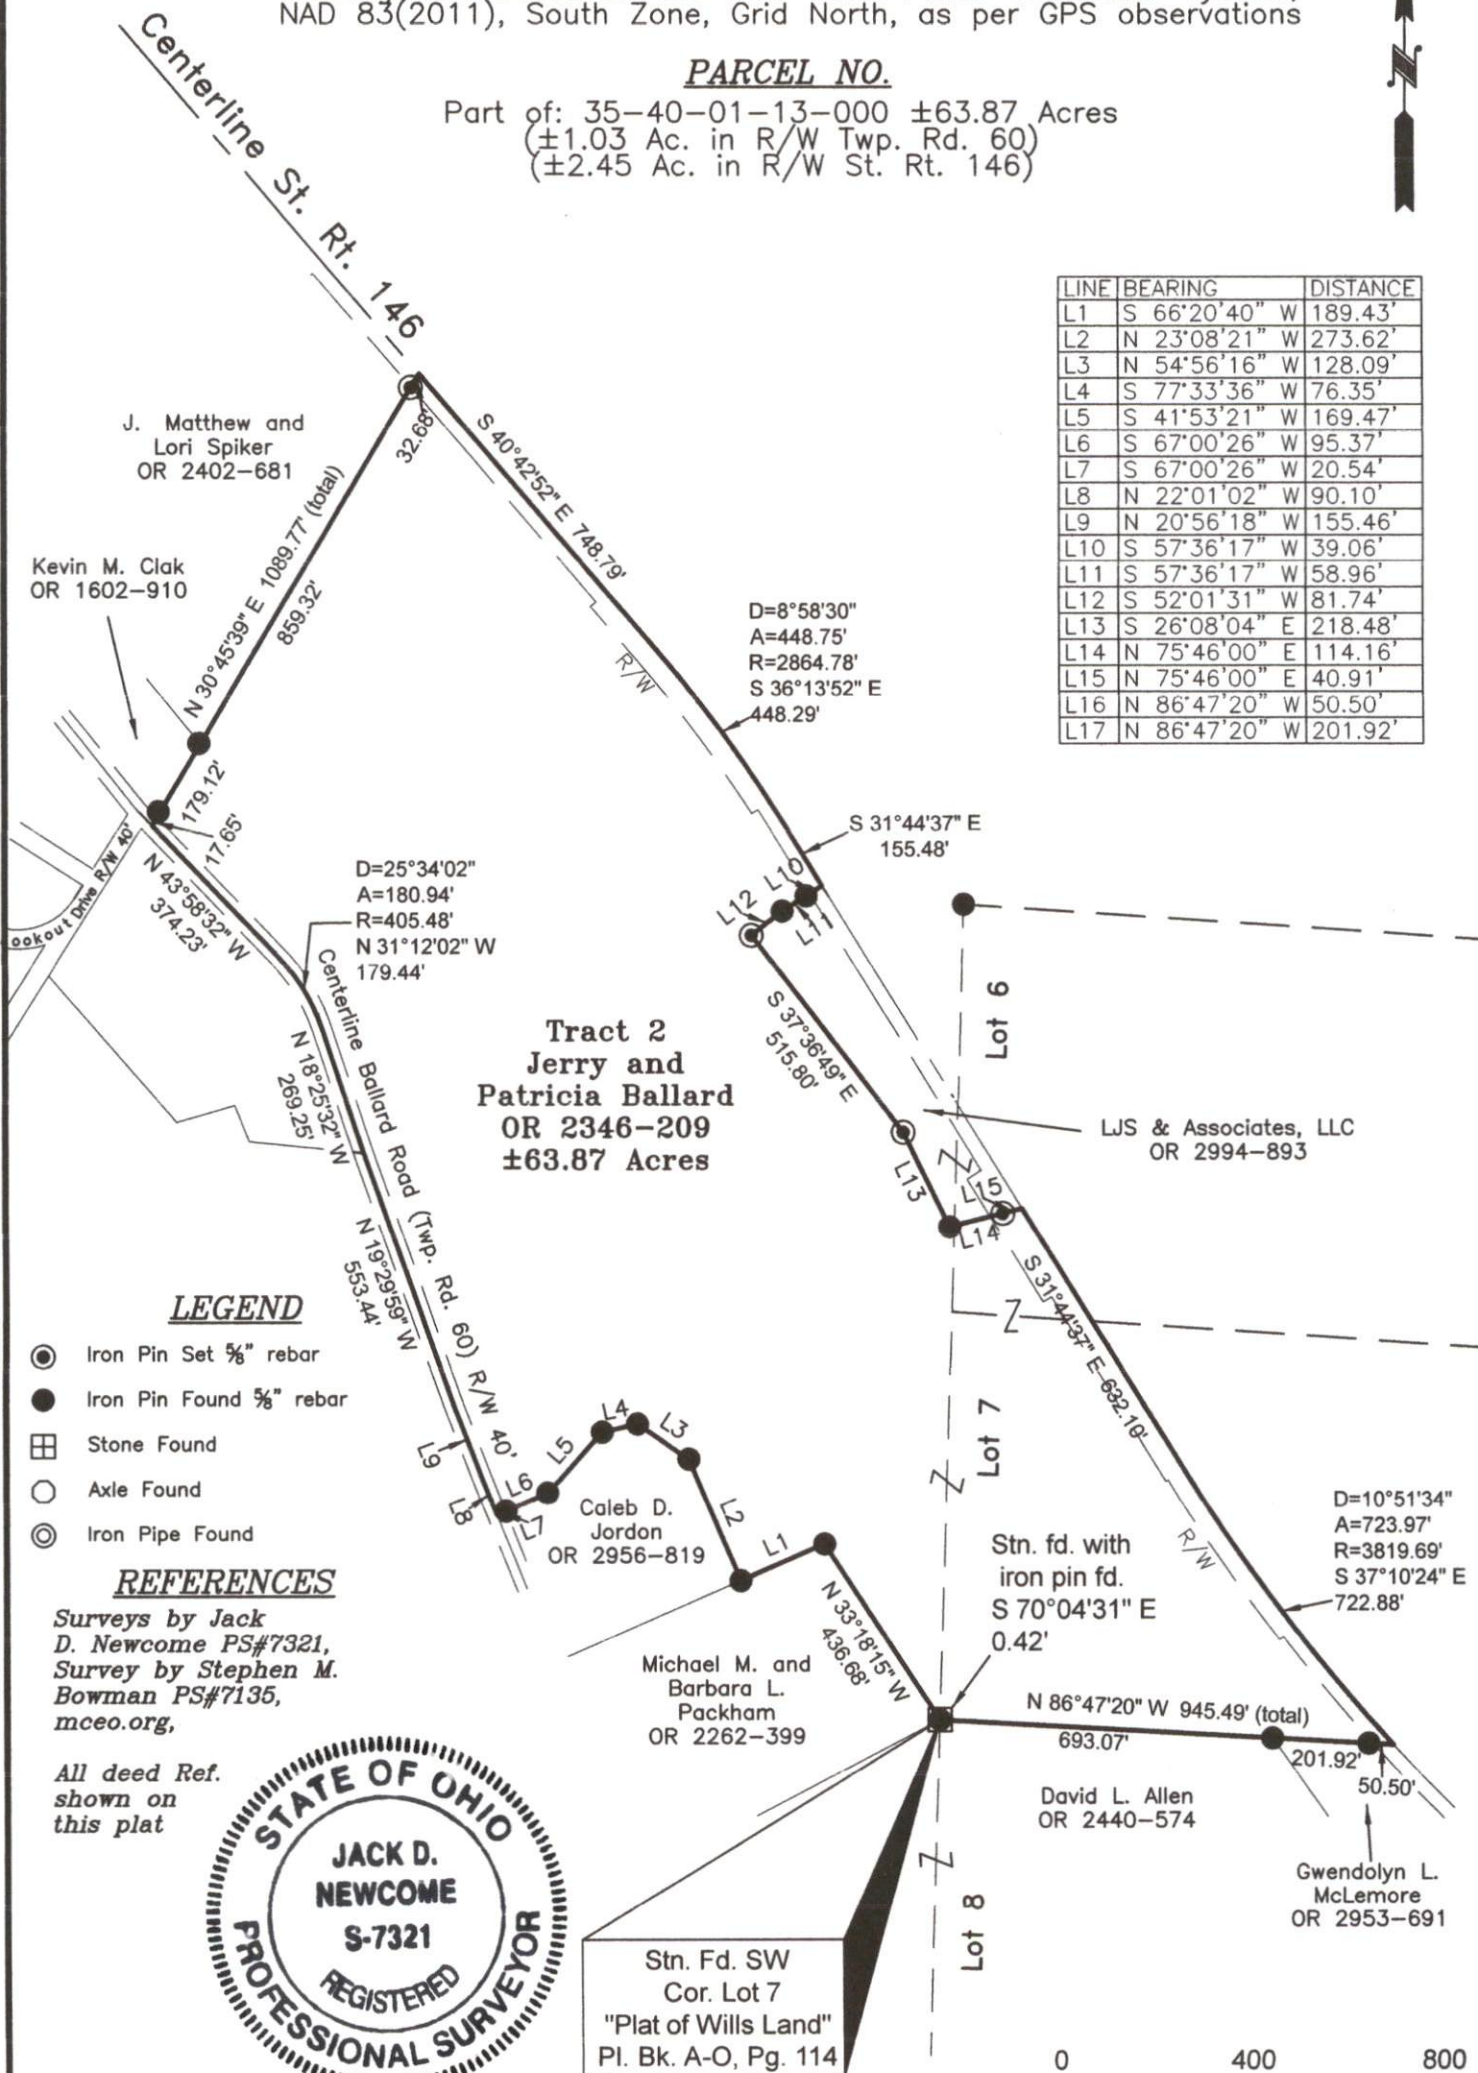

LEGEND

- Iron Pin Set 5/8" rebar
- Iron Pin Found 5/8" rebar
- Stone Found
- Axle Found
- ◎ Iron Pipe Found


REFERENCES

Surveys by Jack
D. Newcome PS#7321,
Survey by Stephen M.
Bowman PS#7135,
mceo.org,

All deed Ref.
shown on
this plat



Stn. Fd. SW
Cor. Lot 7
"Plat of Wills Land"
Pl. Bk. A-O, Pg. 114

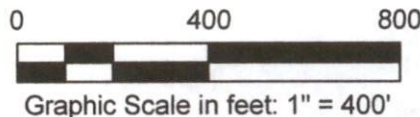

Newcome Surveying Company
6515 Ballard Road
Nashport, Ohio 43830
740-452-5796

OFFICE COPY
NOT RECORDABLE
Reg. Surveyor No. 7321

DESCRIPTION
APPROVED
By: *[Signature]*