

JOHN R. MARSHALL
REGISTERED SURVEYOR
530 LONGVIEW AVENUE
ZANESVILLE, OHIO 43701

Situated in the State of Ohio, County of Muskingum and
township of

Being a part of Outlot 1 in Lakehills 4, quarter township 4,
township 4, range 9, bounded and described as follows:

Beginning at the northwest corner of said outlot 1 in Lakehills
No4 and recorded in plat book 13, page 15 of the plat records of said
county; thence south 86 degrees 58 minutes 10 seconds east along the
northerly line of said outlot 1 a distance of 717.53 feet to an
iron pin; thence south 23 degrees 18 minutes 02 seconds east along the
westerly line of lands now or formerly owned by L. Vanallen and recorded
in deed book 807, page 292 of the deed records of said county a distance
of 346.22 feet to an iron pin; thence south 45 degrees 22 minutes
00 seconds west along the northerly right of way line of Tanglewood
Drive a distance of 35.22 feet to an iron pin; thence on a curve to
the right having a radius of 562.09 feet an arc distance of 112.28
feet (the chord of which bears south 54 degrees 15 minutes 00 seconds
west a chord distance of 111.83 feet; to an iron pin; thence south
63 degrees 08 minutes 00 seconds west along said right of way line
a distance of 30.20 feet to an iron pin; thence north 28 degrees 26
minutes 50 seconds west along the easterly line of lot 22 a distance
of 161.62 feet to an iron pin; thence north 85 degrees 32 minutes
30 seconds west along the northerly line of said lot 22 a distance of
160.00 feet to an iron pin; thence south 64 degrees 20 minutes 06
seconds west along the northerly line of lots 22 and 23 a distance of
198.28 feet to an iron pin; thence north 3 degrees 10 minutes 10
seconds west along the easterly line of lots 48, 47 and 40 a distance
of 485.14 feet to the place of beginning, containing Four and Ninety
Six (4.96) hundredths acres more or less.


This description was written October 12, 1984 by John R. Marshall
registered surveyor No. 5307.

OFFICE COPY
NOT RECORDABLE

OK VAD
10-17-83

35-46-01-22
[REDACTED]

JOHN B. MARSHALL
REG. SURVEYOR
530 LONGVIEW AVE.
ZANESVILLE, OHIO

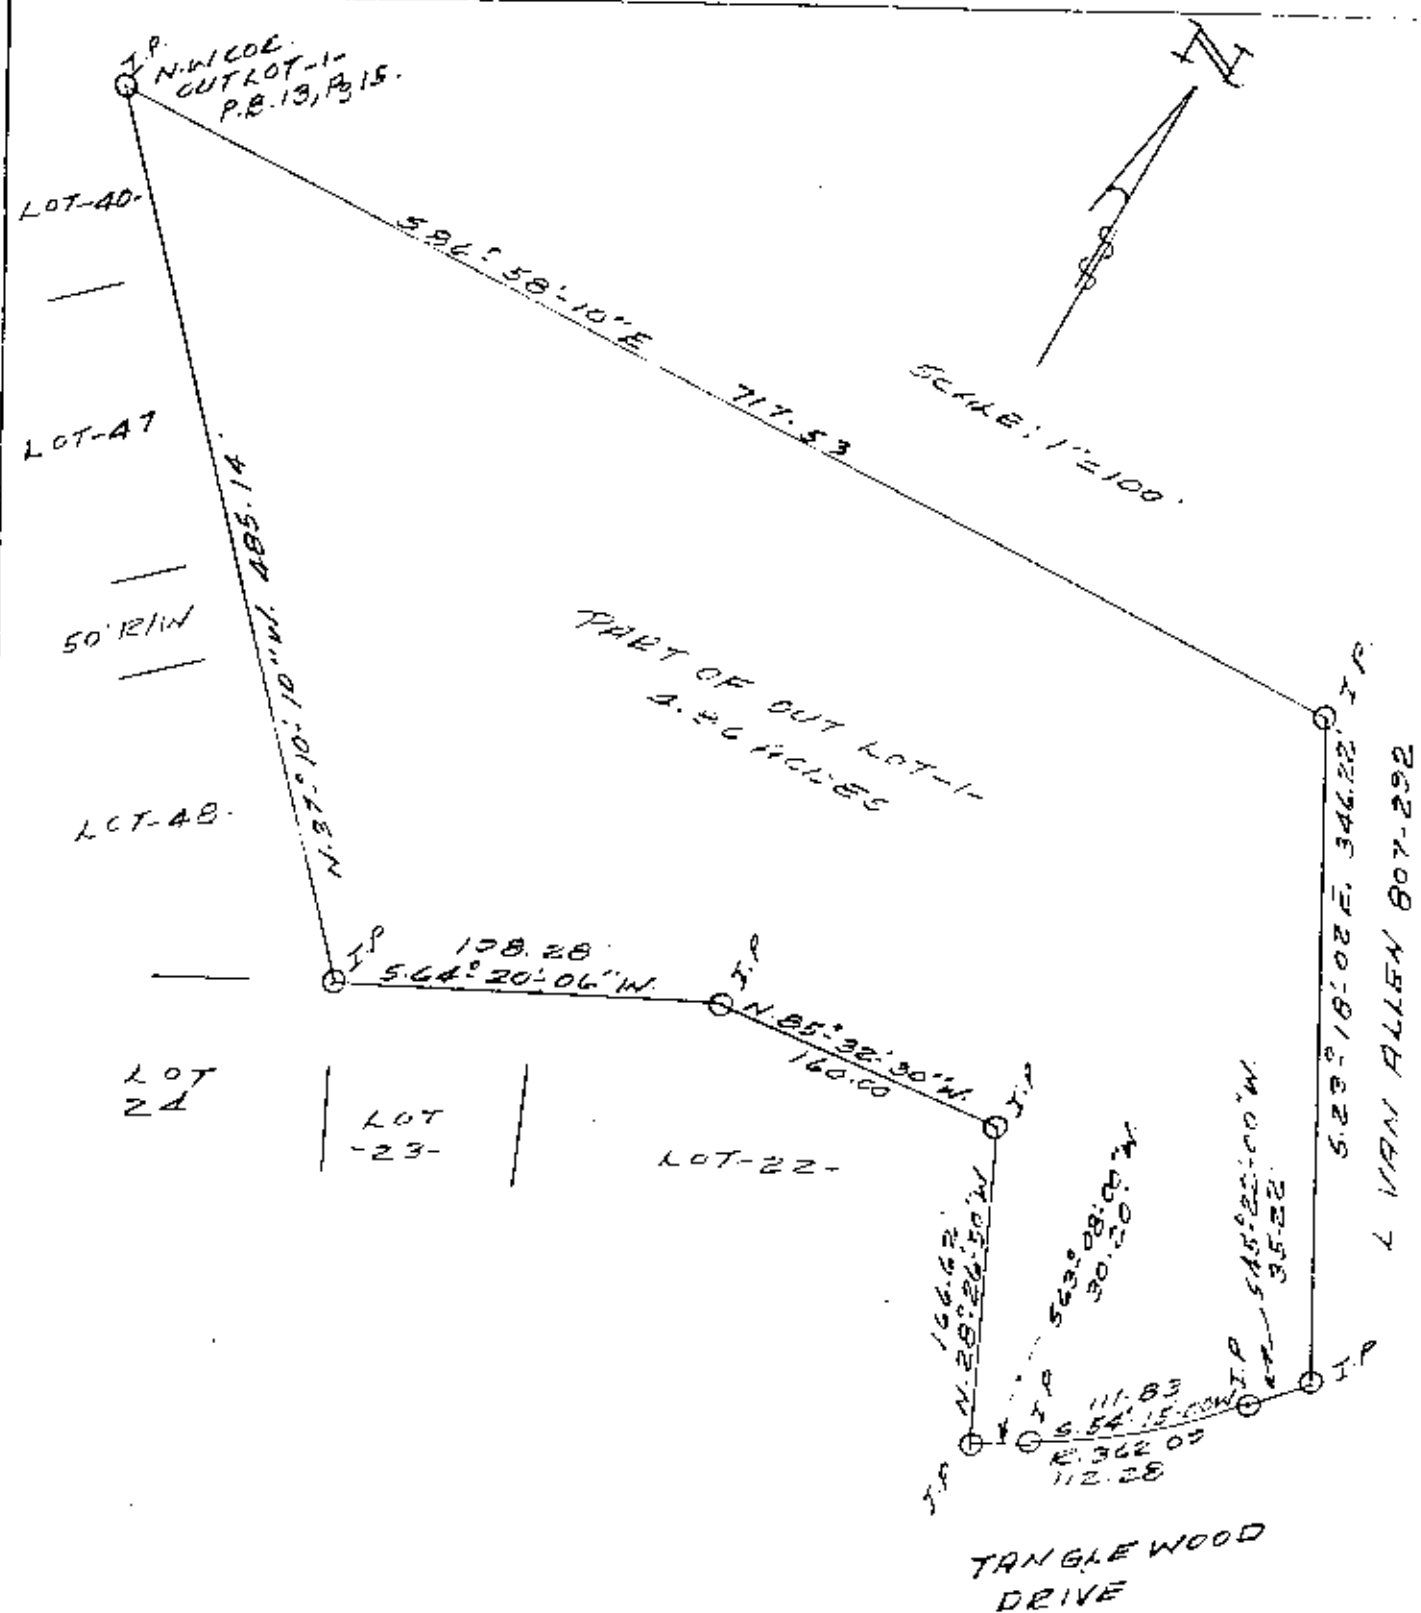

PLAT SHOWING
BEING A PART OF OUT LOT-1-
IN LAKE LAND HILLS IV, QUARTER
TOWNSHIP 4, TOWNSHIP 2, RANGE
5, [REDACTED] MUSKINGUM
COUNTY, OHIO.

DATE: OCTOBER 12, 1984

OFFICE COPY
NOT RECORDABLE
[Signature]
REG. SURVEYOR