


38-30-18-11-000 B

VACATION OF A PORTION OF NORTH BRANCH ROAD

STATE OF OHIO, MUSKINGUM COUNTY, MADISON TOWNSHIP, PART OF THE SOUTHEAST
QUARTER OF SECTION 18, TOWNSHIP 3 NORTH, RANGE 7 WEST, UNITED STATES
MILITARY DISTRICT

ACREAGE TO BE ADDED TO PARCEL NO.:

38-30-18-11-000 ±0.526 ACRES

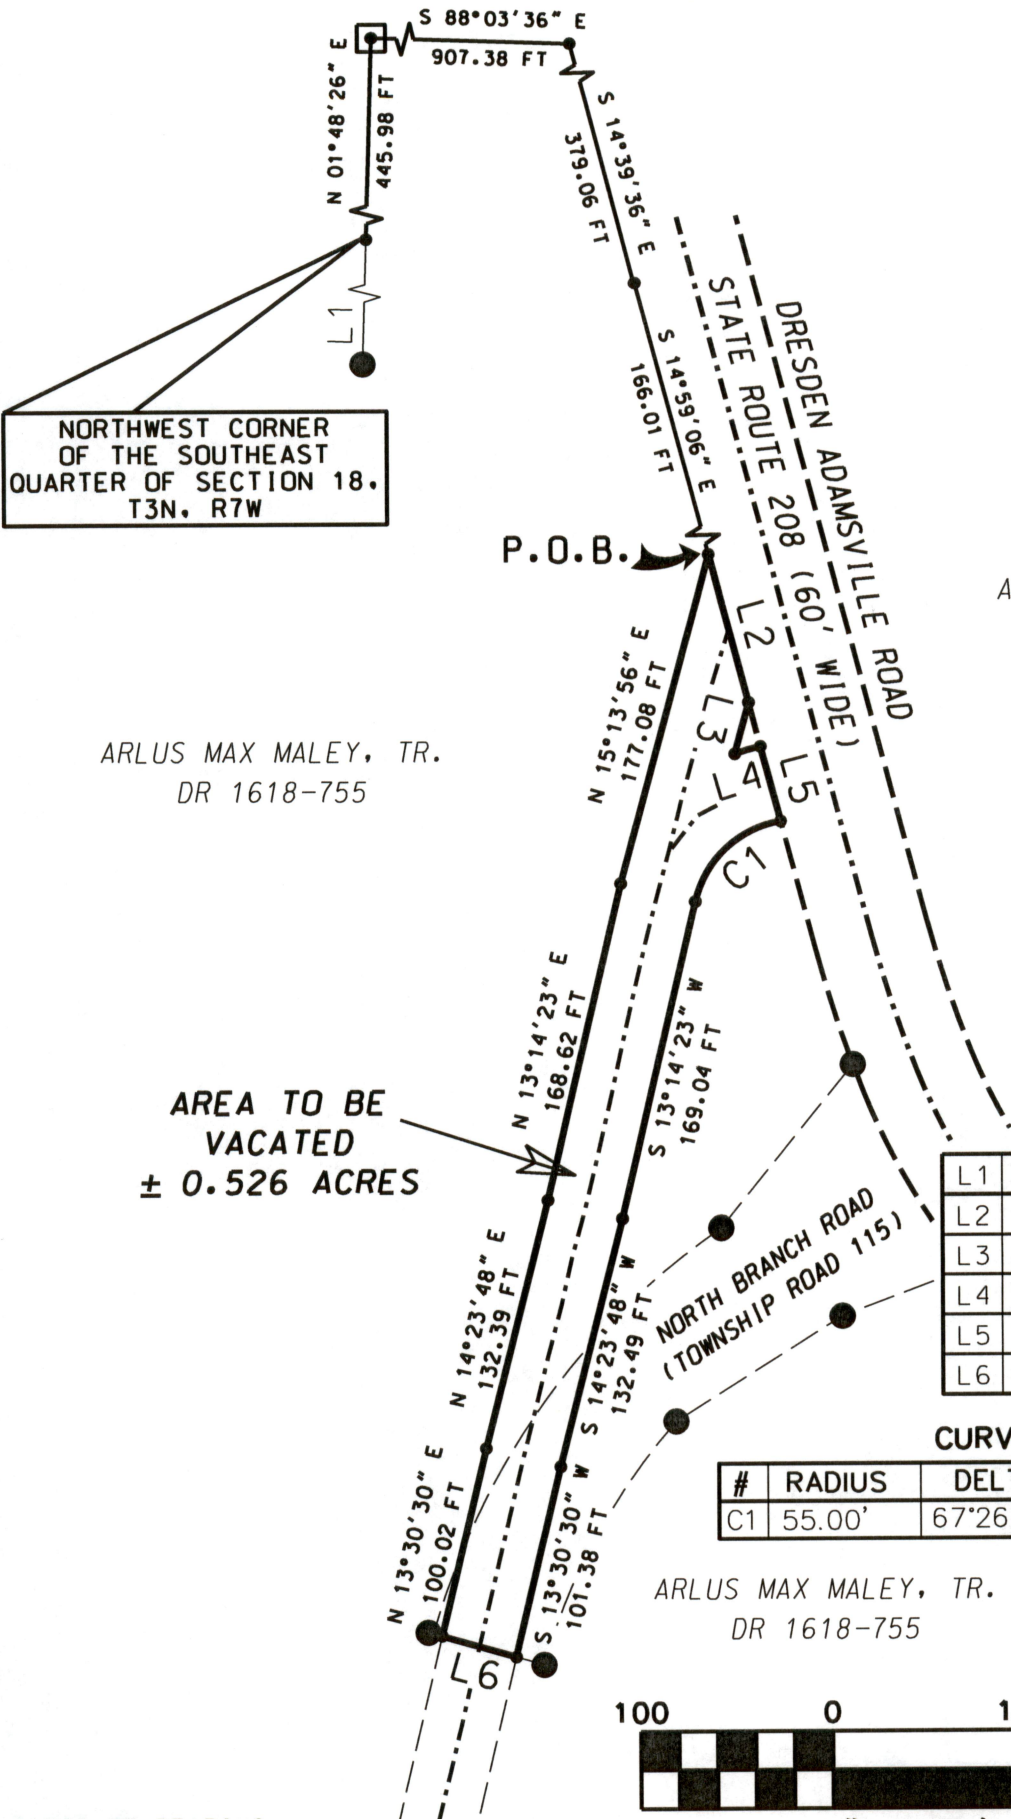

ARLUS MAX MALEY, TR.
DR 1618-755

ARLUS MAX MALEY, TR.
DR 1618-755

DESCRIPTION
APPROVED

By: *R. J. K. H. H.*

AREA TO BE
VACATED
± 0.526 ACRES


LINE TABLE

L1	N 01°48'26" E	164.23 FT
L2	S 14°59'06" E	79.47 FT
L3	S 15°14'11" W	27.57 FT
L4	N 74°05'00" E	13.88 FT
L5	S 14°59'06" E	40.11 FT
L6	N 74°05'34" W	40.04 FT

CURVE TABLE

#	RADIUS	DELTA	CHORD BRG	CHORD
C1	55.00'	67°26'02"	S 46°55'59" W	61.06'

ARLUS MAX MALEY, TR.
DR 1618-755

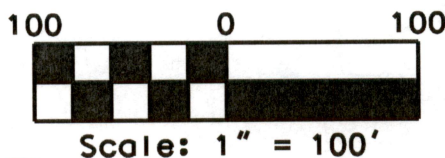

BASIS OF BEARING:

BEARINGS ARE BASED ON NAD 83, OHIO SOUTH
ZONE, STATE PLANE COORDINATES AS PER GPS
OBSERVATIONS FROM MUSKINGUM COUNTY
ENGINEER GPS MONUMENT - DP1299 (13 101).

PERTINENT DOCUMENTS AND SURVEYS USED:

1. DEED REFERENCES SHOWN
2. TAX MAPS
3. SURVEY RECORDS FOUND IN THE
MUSKINGUM COUNTY ENGINEERS OFFICE,
ZANESVILLE, OHIO.

LEGEND

- IRON PIN FOUND
- ◻ OHIO DEPARTMENT OF
NATURAL RESOURCES
MONUMENT FOUND
- POINT

MUSKINGUM COUNTY ENGINEERS OFFICE

155 REHL ROAD
ZANESVILLE, OHIO 43701
(740) 454-0155



DENIS P. SWIERZ
PS# 8062

DATE 8/16/19