40-20-09-31 NA

Linn Engineering, Inc.

Civil Engincering Consultants 534 Market Street • P.O. Box 2671 • Zanesville, Ohio 43702-2671 DEED DESCRIPTION

Situated in the State of Ohio, County of Muskingum, Township of Meigs, bounded and described as follows:

Being a part of the North Half of Section 9, Township 12 North, Range 11 West, beginning at the northeast corner of said Section 9; thence along the east line of said Section 9 South 00 degrees 17 minutes 24 seconds West 1871.60 feet to the centerline of State Route 284;³thence along said centerline the following six courses: 1) North 72 degrees 22 minutes 41 seconds West 1577.03 feet; 2) on a curve to the right having a delta angle of 29 degrees 35 minutes 24 seconds, a radius of 364.28 feet, and a chord bearing North 57 degrees 34 minutes 59 seconds West a distance of 186.05 feet; 3) North 42 degrees 47 minutes 17 seconds West 346.15 feet; 4) on a curve to the left having a delta angle of 72 degrees 25 minutes 26 seconds, a radius of 435.75 feet, and a chord bearing North 79 degrees GD minutes OD seconds West a distance of 514.86 feet; 5) South 64 degrees 47 minutes 17 seconds West 406.28 feet; 6) on a curve to the right having a delta angle of 29 degrees 52 minutes 44 seconds, a radius of 503.65 feet, and a chord bearing South 79 degrees 43 minutes 39 seconds West a distance of 259.68 feet to the centerline of County Road 61; thence along said centerline the following three courses: 1) North 23 degrees 53 minutes 18 seconds East 167.73 feet; 2) on a curve to the left having a deita angle of 13 degrees 50 pinutes 19 seconds, a radius of 1762.91 feet, and a chord bearing North 16 degrees 58 minutes 09 seconds East a distance of 424.76 feet; 3) North 10 degrees 03 minutes 00 seconds East 638.29 feet to the north line of said Section 9; thence along said north line South 89 degrees 26 minutes 30 seconds East 2730.04 feet to the place of beginning, containing 90.01 acres, more or less, subject to all legal road right of ways and applicable easements, written or implied.

Bearings are based on the Central Dhio Coal Company coordinate grid system.

Timothy H. Linn, Reg. No. 7113 M1/16/89 LINN Parcel Nos.: ONAL SU NAL . Central Ohio Coal Ohio Power Co. All of: 40-40-20-09-01-000 40-40-20-09-02-000

> 40-40-20-09-03-000 40-40-20-09-04-000


This description is written based on a survey completed January 16, 1989 by

DESCRIPTION APPROVED FOR AUDITOR'S TRANSFER

17 Daniel

6-8-89

All of: 40-40-20-09-06-000 Part of: 40-40-20-09-07-000

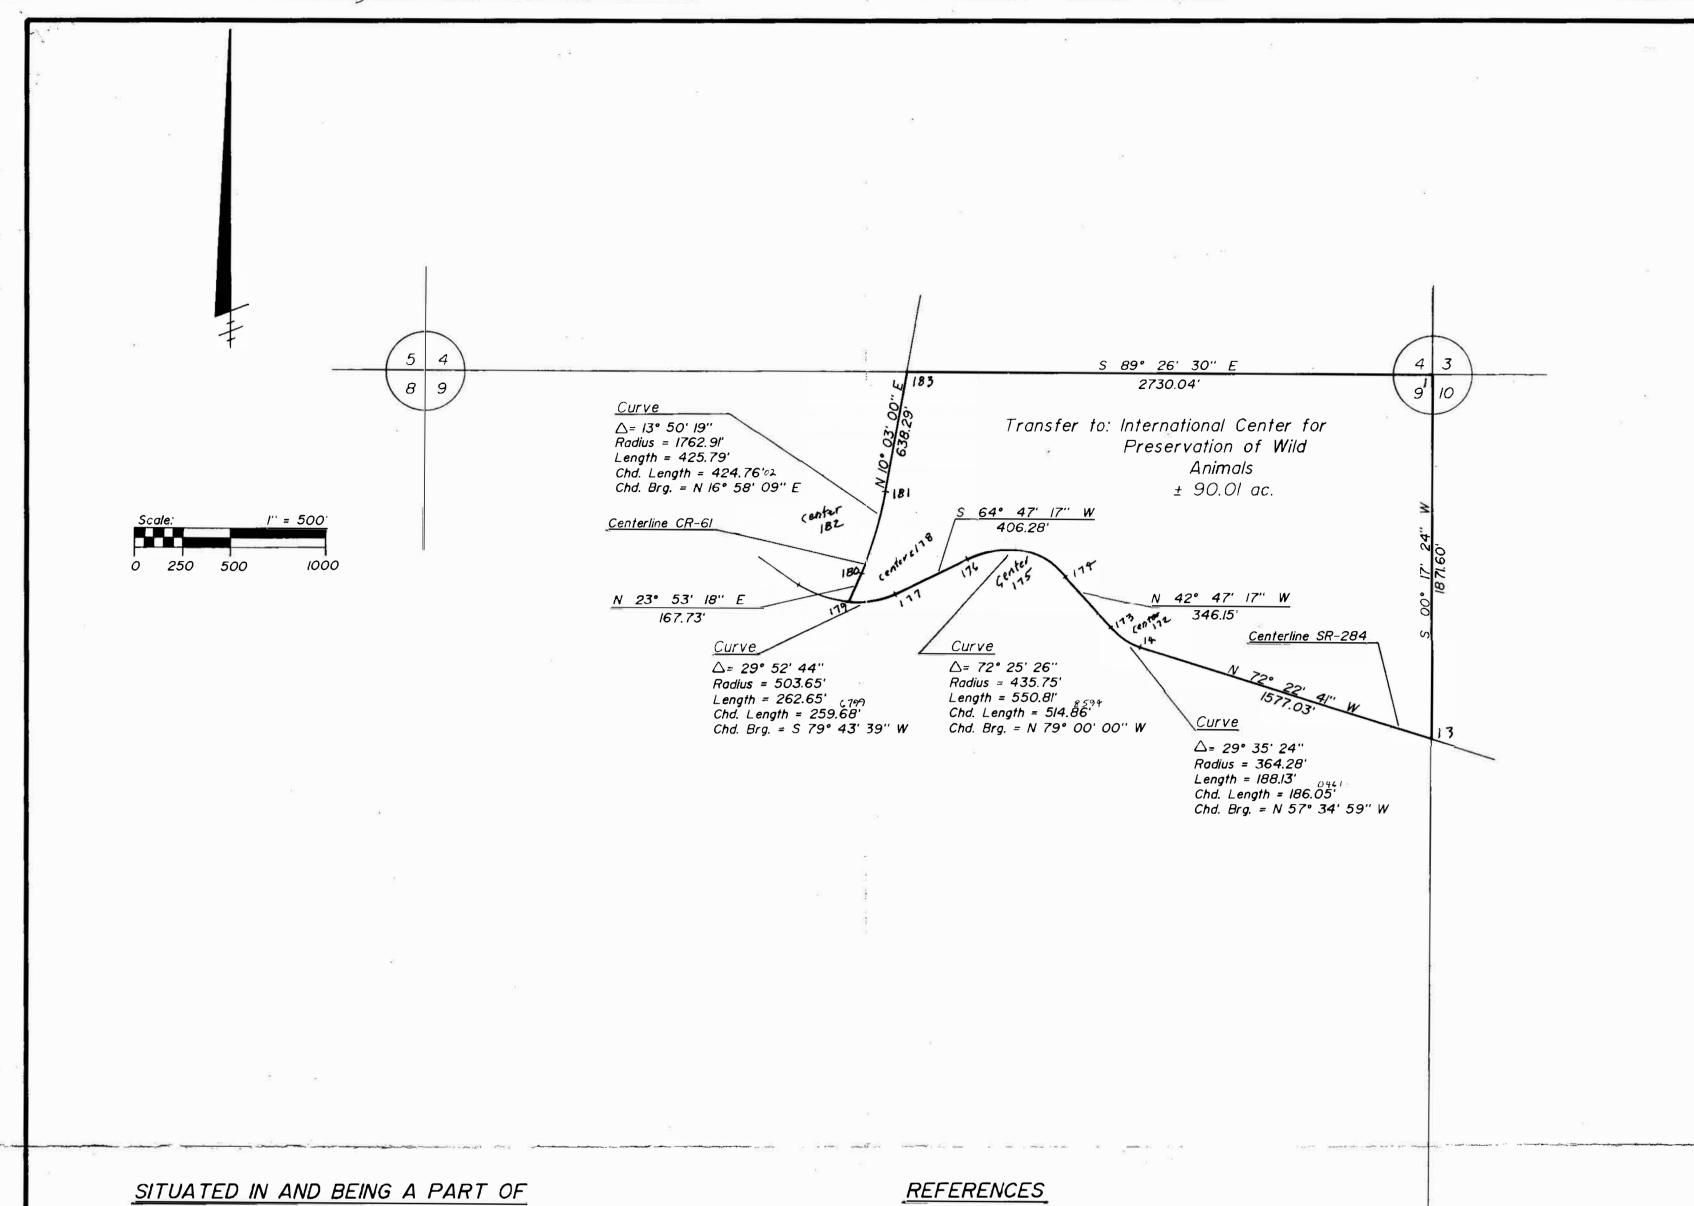

North Half of Section 9, T-12-N, R-11-W, Meigs Township, Muskingum County, Ohio.

REFERENCES	
Ohio Power Co. landowner map	
Tract MM-I6A	
DR 650-264	12 C
DR 739-187	
DR 484-189	
DR 534-107	
DR 547-108	
DR 540- 4 55	
DR 648-19	
DR 645-19	
Тах Мар 40–20	
USGS Quads: Norwich, New Concord,	
Ruraldale, Cumberland	

BASIS OF BEARINGS


Bearings are based on the Central Ohio Coal Co. coordinate grid system.

ACREAGE SUMMARY

Transfered to: International Center for Preservation of Wild Animals (± 90.01 (± 90.01 ac.) Retained by: Ohia Power Co. (± 478.15 ac.) Central Ohio Coal Co. (± 46.83 ac.) Franklin Real Estate (± 0.30 ac.)

PARCEL NOS.

All of:	40-40-20-09-01-000 40-40-20-09-02-000 40-40-20-09-03-000 40-40-20-09-04-0 <u>00</u>	Central Ohio Coal Co.
	40-40-20-0 9 -06-0 00 : 4 0- 40-20-0 9 -07-000	Ohio Power Co.

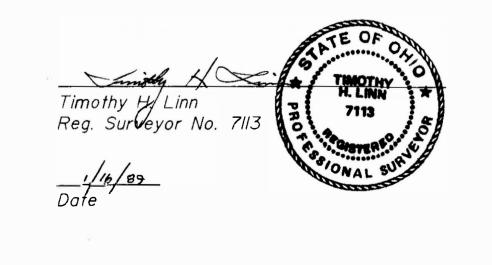

9 10

16 15



