


40-50-21-10-000 C

Reduced copy, not to scale, Larger copy available in the Muskingum County Engineer's Map Dept.

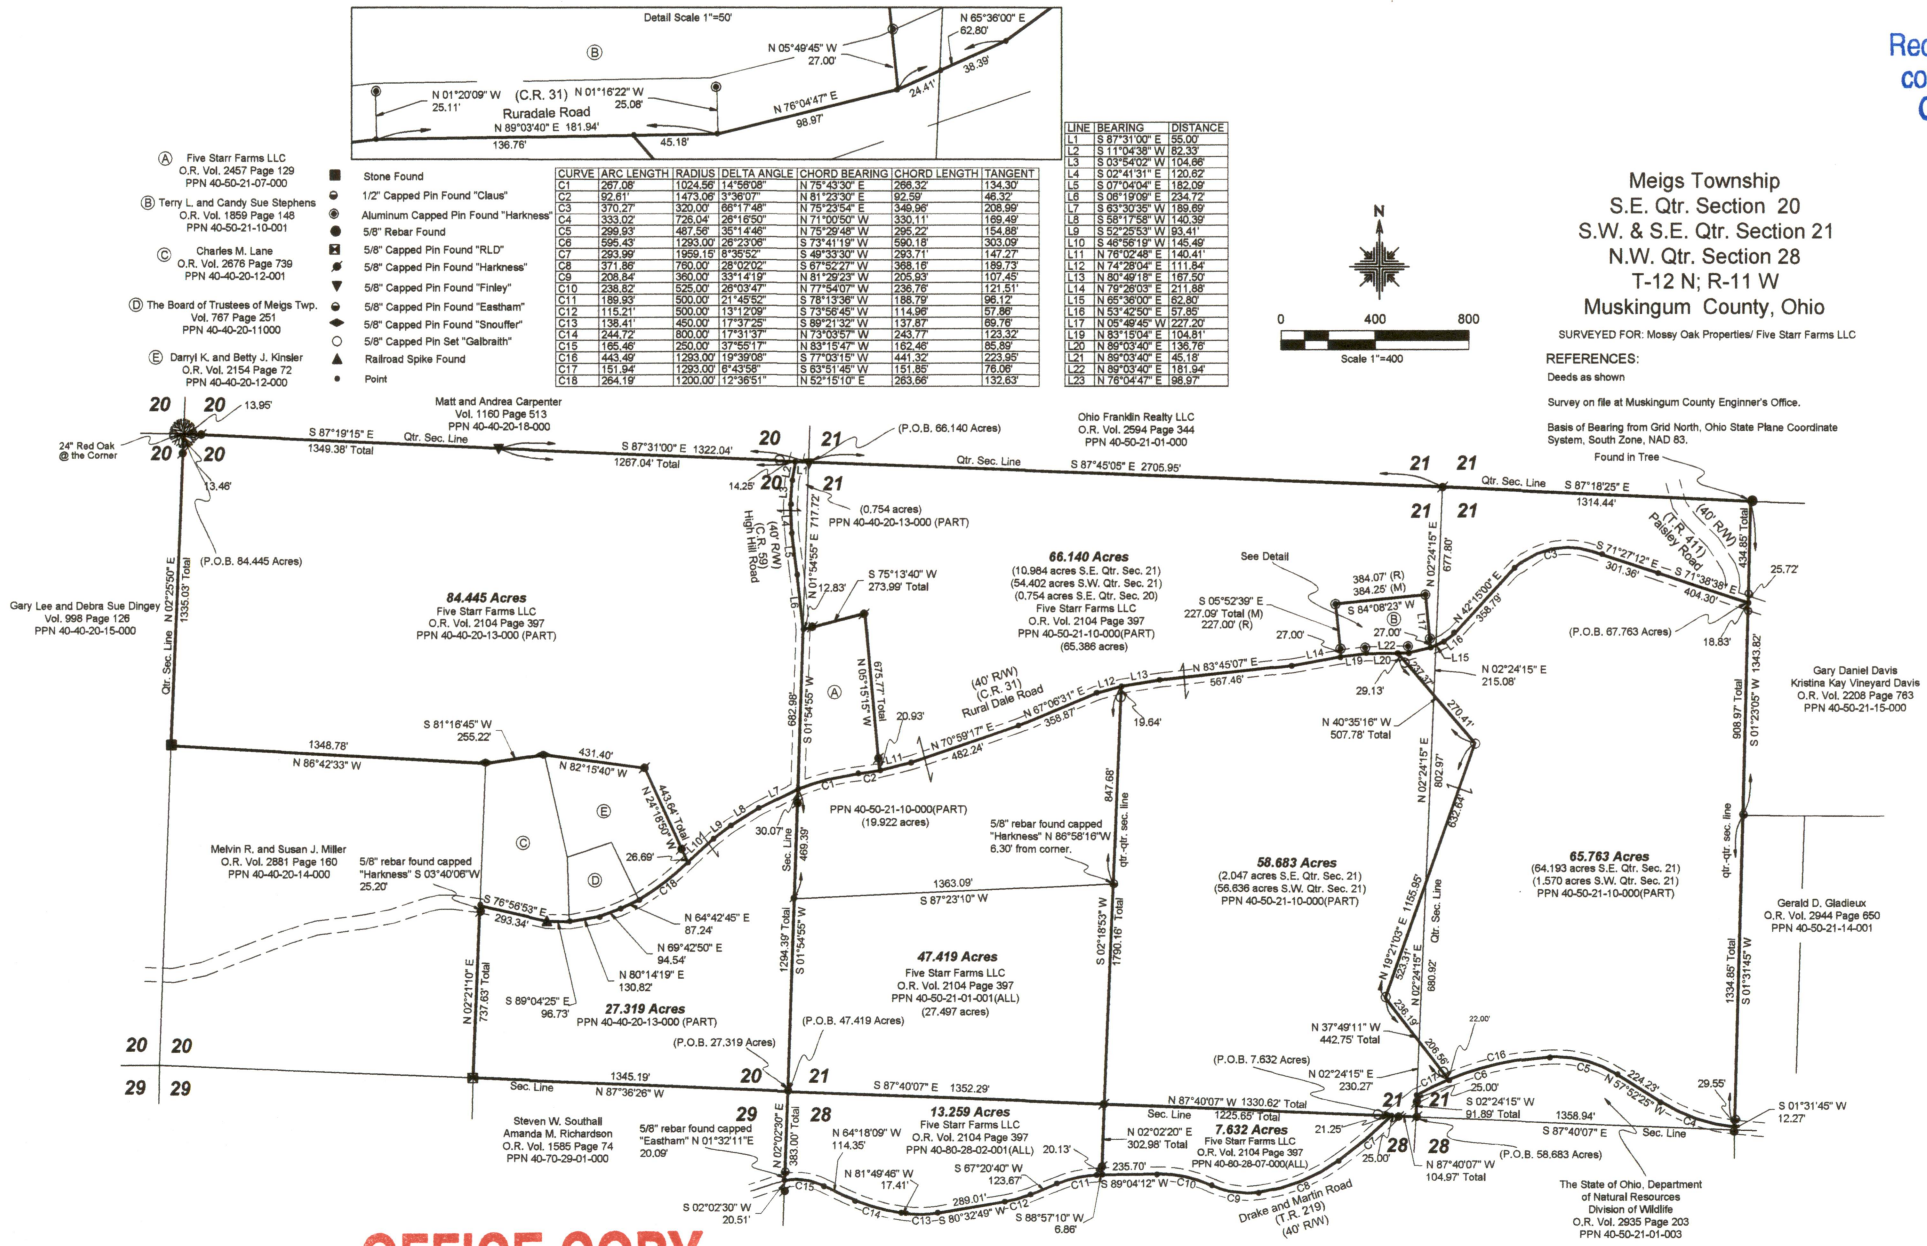

OFFICE COPY
NOT RECORDABLE

I certify this survey to be correct to the best of my knowledge.
Caleb Jerome Galbraith
Date: Feb 1, 2021
Job ID: 1421

The State of Ohio, Department of Natural Resources
Division of Wildlife
O.R. Vol. 2935 Page 203
PPN 40-80-28-02-000

The State of Ohio, Department of Natural Resources
Division of Wildlife
O.R. Vol. 2935 Page 203
PPN 40-50-21-01-003

Pioneer Surveying & Services, LLC
5434 Township Road 377
Millsburg, Ohio 44654
Phone: 330-231-0497
Email: caleb@pioneersurveyingandservices.com

