



40-50-21-10-002 C

Reduced copy, not to scale, Larger copy available in the Muskingum County Engineer's Map Dept.

- (A) Five Starr Farms LLC
O.R. Vol. 2457 Page 129
PPN 40-50-21-07-000
- (B) Terry L. and Candy Sue Stephens
O.R. Vol. 1859 Page 148
PPN 40-50-21-10-001
- (C) Charles M. Lane
O.R. Vol. 2676 Page 739
PPN 40-40-20-12-001
- (D) The Board of Trustees of Meigs Twp.
Vol. 767 Page 251
PPN 40-40-20-11-000
- (E) Darryl K. and Betty J. Kinsler
O.R. Vol. 2154 Page 72
PPN 40-40-20-12-000

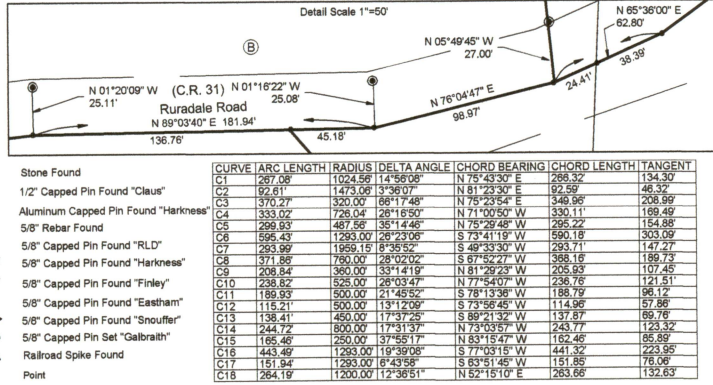

LINE	BEARING	DISTANCE
L1	S 87°31'00" E	55.00'
L2	S 111°04'36" W	82.33'
L3	S 03°54'02" W	104.68'
L4	S 02°41'31" E	120.62'
L5	S 07°04'04" E	182.09'
L6	S 06°19'09" E	124.72'
L7	S 63°30'35" W	189.69'
L8	S 58°17'58" W	140.36'
L9	S 52°25'53" W	93.41'
L10	S 46°58'19" W	145.49'
L11	N 76°02'48" E	140.41'
L12	N 74°28'04" E	111.84'
L13	N 80°49'18" E	167.50'
L14	N 79°26'03" E	211.88'
L15	N 65°36'00" E	62.80'
L16	N 53°42'50" E	57.95'
L17	N 05°49'45" E	227.20'
L18	N 83°15'04" E	104.81'
L19	N 89°03'40" E	136.76'
L20	N 89°03'40" E	45.19'
L21	N 89°03'40" E	181.94'
L22	N 76°04'47" E	98.97'

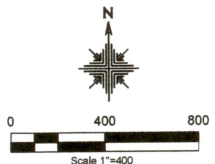


Meigs Township
S.E. Qtr. Section 20
S.W. & S.E. Qtr. Section 21
N.W. Qtr. Section 28
T-12 N; R-11 W
Muskingum County, Ohio

DESCRIPTION
APPROVED

By: *[Signature]*

SURVEYED FOR: Mossey Oak Properties/ Five Starr Farms LLC
REFERENCES:
Deeds as shown
Survey on file at Muskingum County Engineer's Office.
Basis of Bearing from Grid North, Ohio State Plane Coordinate System, South Zone, NAD 83.

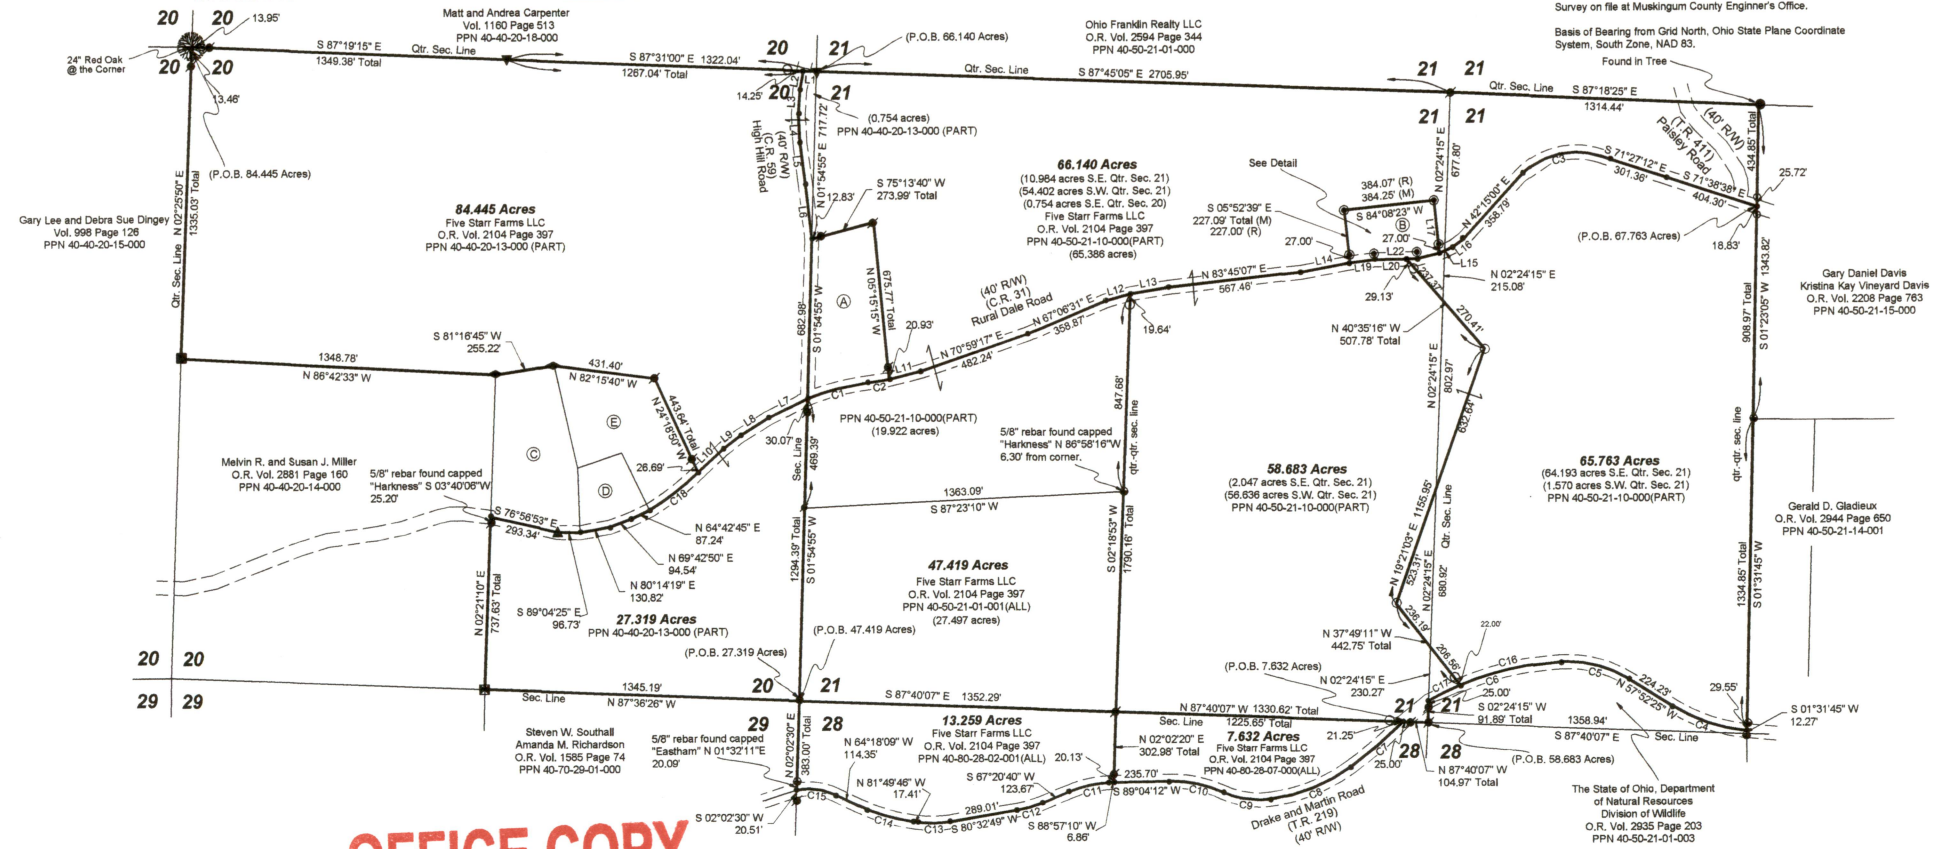

OFFICE COPY
NOT RECORDABLE
I certify this survey to be correct to the best of my knowledge.
Caleb Jerome Galbraith
Date: Feb 1, 2021
Job ID: 1421
P.S. 8703

The State of Ohio, Department of Natural Resources
Division of Wildlife
O.R. Vol. 2935 Page 203
PPN 40-80-28-02-000

The State of Ohio, Department of Natural Resources
Division of Wildlife
O.R. Vol. 2935 Page 203
PPN 40-50-21-01-003

Pioneer Surveying & Services, LLC.
5434 Township Road 377
Millsburg, Ohio 44654
Phone: 330-231-0497
Email: caleb@pioneersurveyingandservices.com

