W. J. BIEDENBACH AND ASSOCIATES, SURVEYING AND MAPPING 3120 LISA LANE, ZANESVILLE, OHIO 43701 (614)453-4850

DESCRIPTION FOR CONVEYANCE

CAROL MITCHELL

D.B. VOLUME 955, PAGE 137

PARCEL NUMBER 40-40-70-32-07 (ALL)

PARCEL NUMBER 40-40-70-32-08 (ALL)

PARCEL NUMBER 40-40-70-32-09 (ALL)

BEING A PART OF THE NORTH EAST QUARTER OF SECTION 32, TOWNSHIP 12, RANGE 11, OF THE CONGRESS LANDS EAST OF THE SCIOTO RIVER, MEIGS TOWNSHIP, MUSKINGUM COUNTY, OHIO AND BEING FURTHER DESCRIBED AS FOLLOWS:

BEGINNING AT AN IRON PIN SET (SAID IRON PIN WAS SET AT THE BASE OF A 6 INCH BY 12 INCH STONE) AT THE SOUTH EAST CORNER OF THE SAID NORTH EAST QUARTER; THENCE WITH THE SOUTH LINE OF THE SAID NORTH EAST QUARTER NORTH 89 DEGREES 55 MINUTES 39 SECONDS WEST, PASSING AN IRON PIN SET AT 1777.57 FEET A TOTAL DISTANCE OF 2293.50 FEET TO AN IRON PIN SET AT THE SOUTH WEST CORNER OF THE TRACT HEREIN DESCRIBED; THENCE WITH THE WEST LINE OF THE SAID TRACT NORTH 5 DEGREES 38 MINUTES 39 SECONDS EAST 227.70 FEET TO A POINT IN THE CENTER OF COUNTY ROAD 45, SAID POINT BEING NORTH 11 DEGREES 46 MINUTES 55 SECONDS WEST 50.89 FEET FROM AN IRON PIN SET; THENCE WITH THE CENTER OF SAID COUNTY ROAD THE NEXT 16 COURSES AND DISTANCES:

DISTANCES:

1) NORTH 45 DEGREES 30 MINUTES 54 SECONDS WEST 50.07 FEET TO A POINT;
2) NORTH 36 DEGREES 45 MINUTES 40 SECONDS WEST 64.87 FEET TO A POINT;
3) NORTH 25 DEGREES 14 MINUTES 20 SECONDS WEST 74.66 FEET TO A POINT;

OFFICE COPY NOT RECORDABLE

## W. J. BIEDENBACH AND ASSOCIATES, SURVEYING AND MAPPING 3120 LISA LANE, ZANESVILLE, OHIO 43701 (614)453-4850

SECONDS EAST 1419.92 FEET TO THE PLACE OF BEGINNING.

CONTAINING 75.275 MORE OR LESS ACRES, SUBJECT TO ALL LEGAL ROAD RIGHT-OF-WAY AND ALL OTHER APPLICABLE EASEMENTS. ALL IRON PIN SETS ARE 5/8 INCH X 30 INCH REBAR WITH PLASTIC ID CAPS.


BEARINGS ARE BASED ON THE PREVIOUS SURVEY OF 1.00 MORE OR LESS ACRES AS RECORDED IN VOLUME 813, PAGE 72 OF THE MUSKINGUM COUNTY DEED RECORDS.

HEREBY CERTIFY TO THE BEST OF MY KNOWLEDGE, INFORMATION, AND BELIEF THE ABOVE SURVEY AND DESCRIPTION TO BE CORRECT AS PREPARED BY ME, THIS 24TH DAY OF DECEMBER 1991, FROM AN ACTUAL FIELD SURVEY COMPLETED ON THE 23RD DAY OF DECEMBER, 1991.


DESCRIPTION APPROVED FOR AUDITOR'S TRANSFER

12-27-91

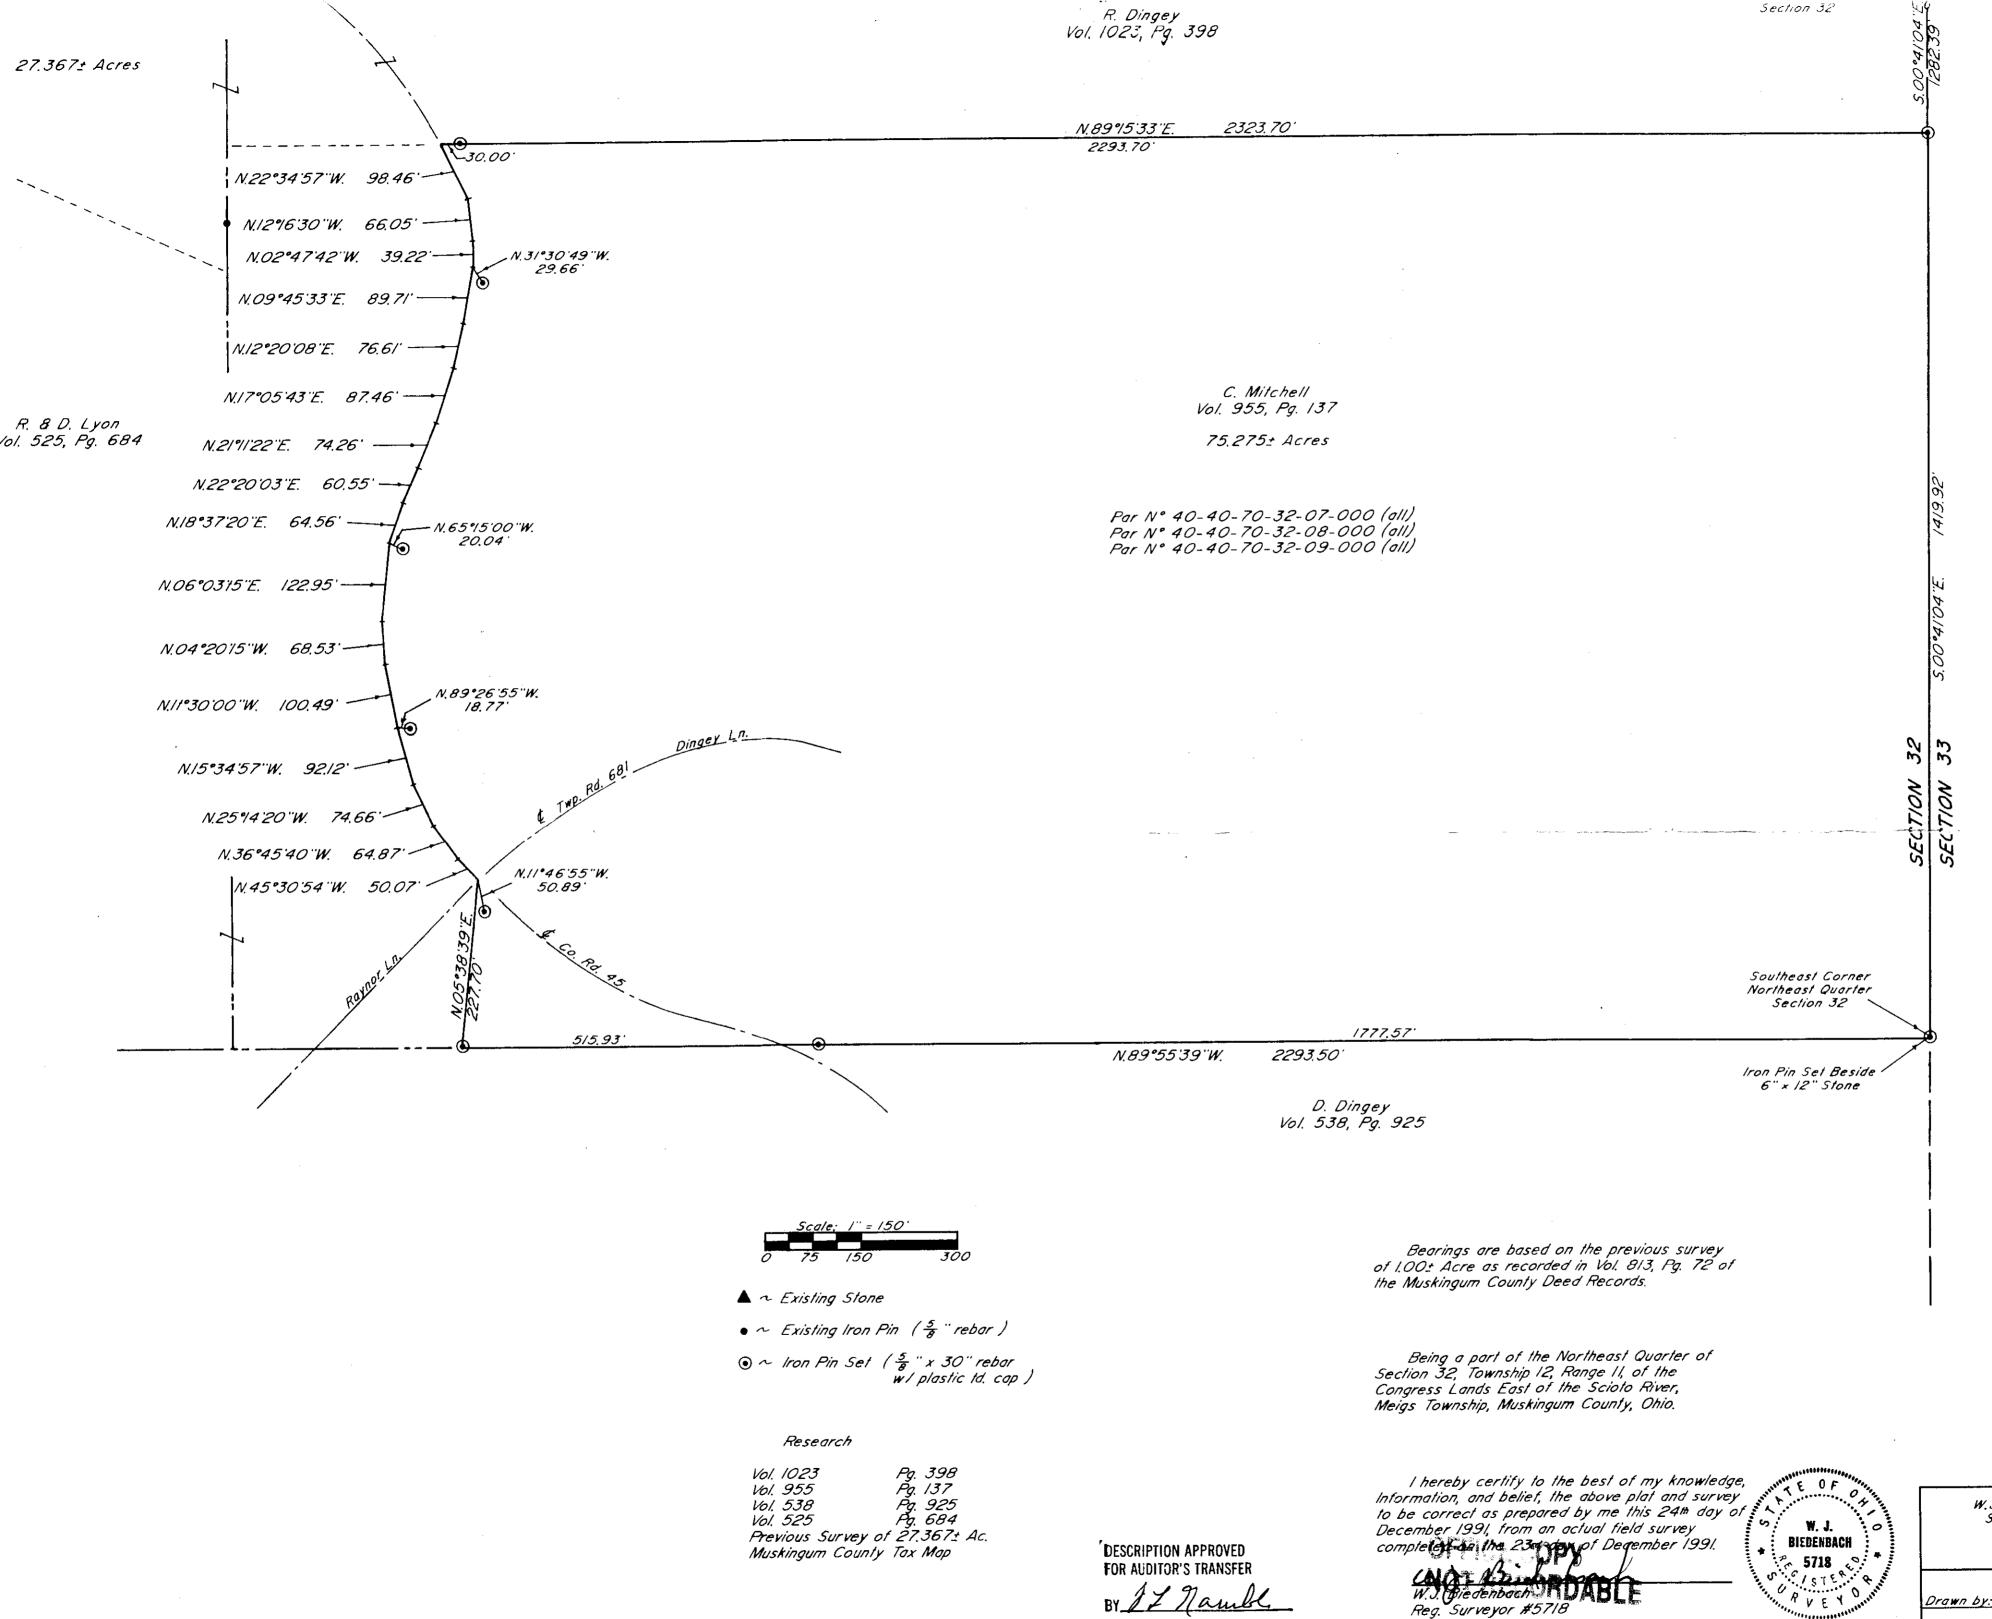

12-27-91

W.J. BIEDENBACH & ASSOC.

SURVEYING & MAPPING

ZANESVILLE, OHIO

(614) 453-4850

Drawn by: SDD Date: 12-24-91

Scale: 1" = 150' Checked by: 10

Job Nº: 3418 C. Mitchell