


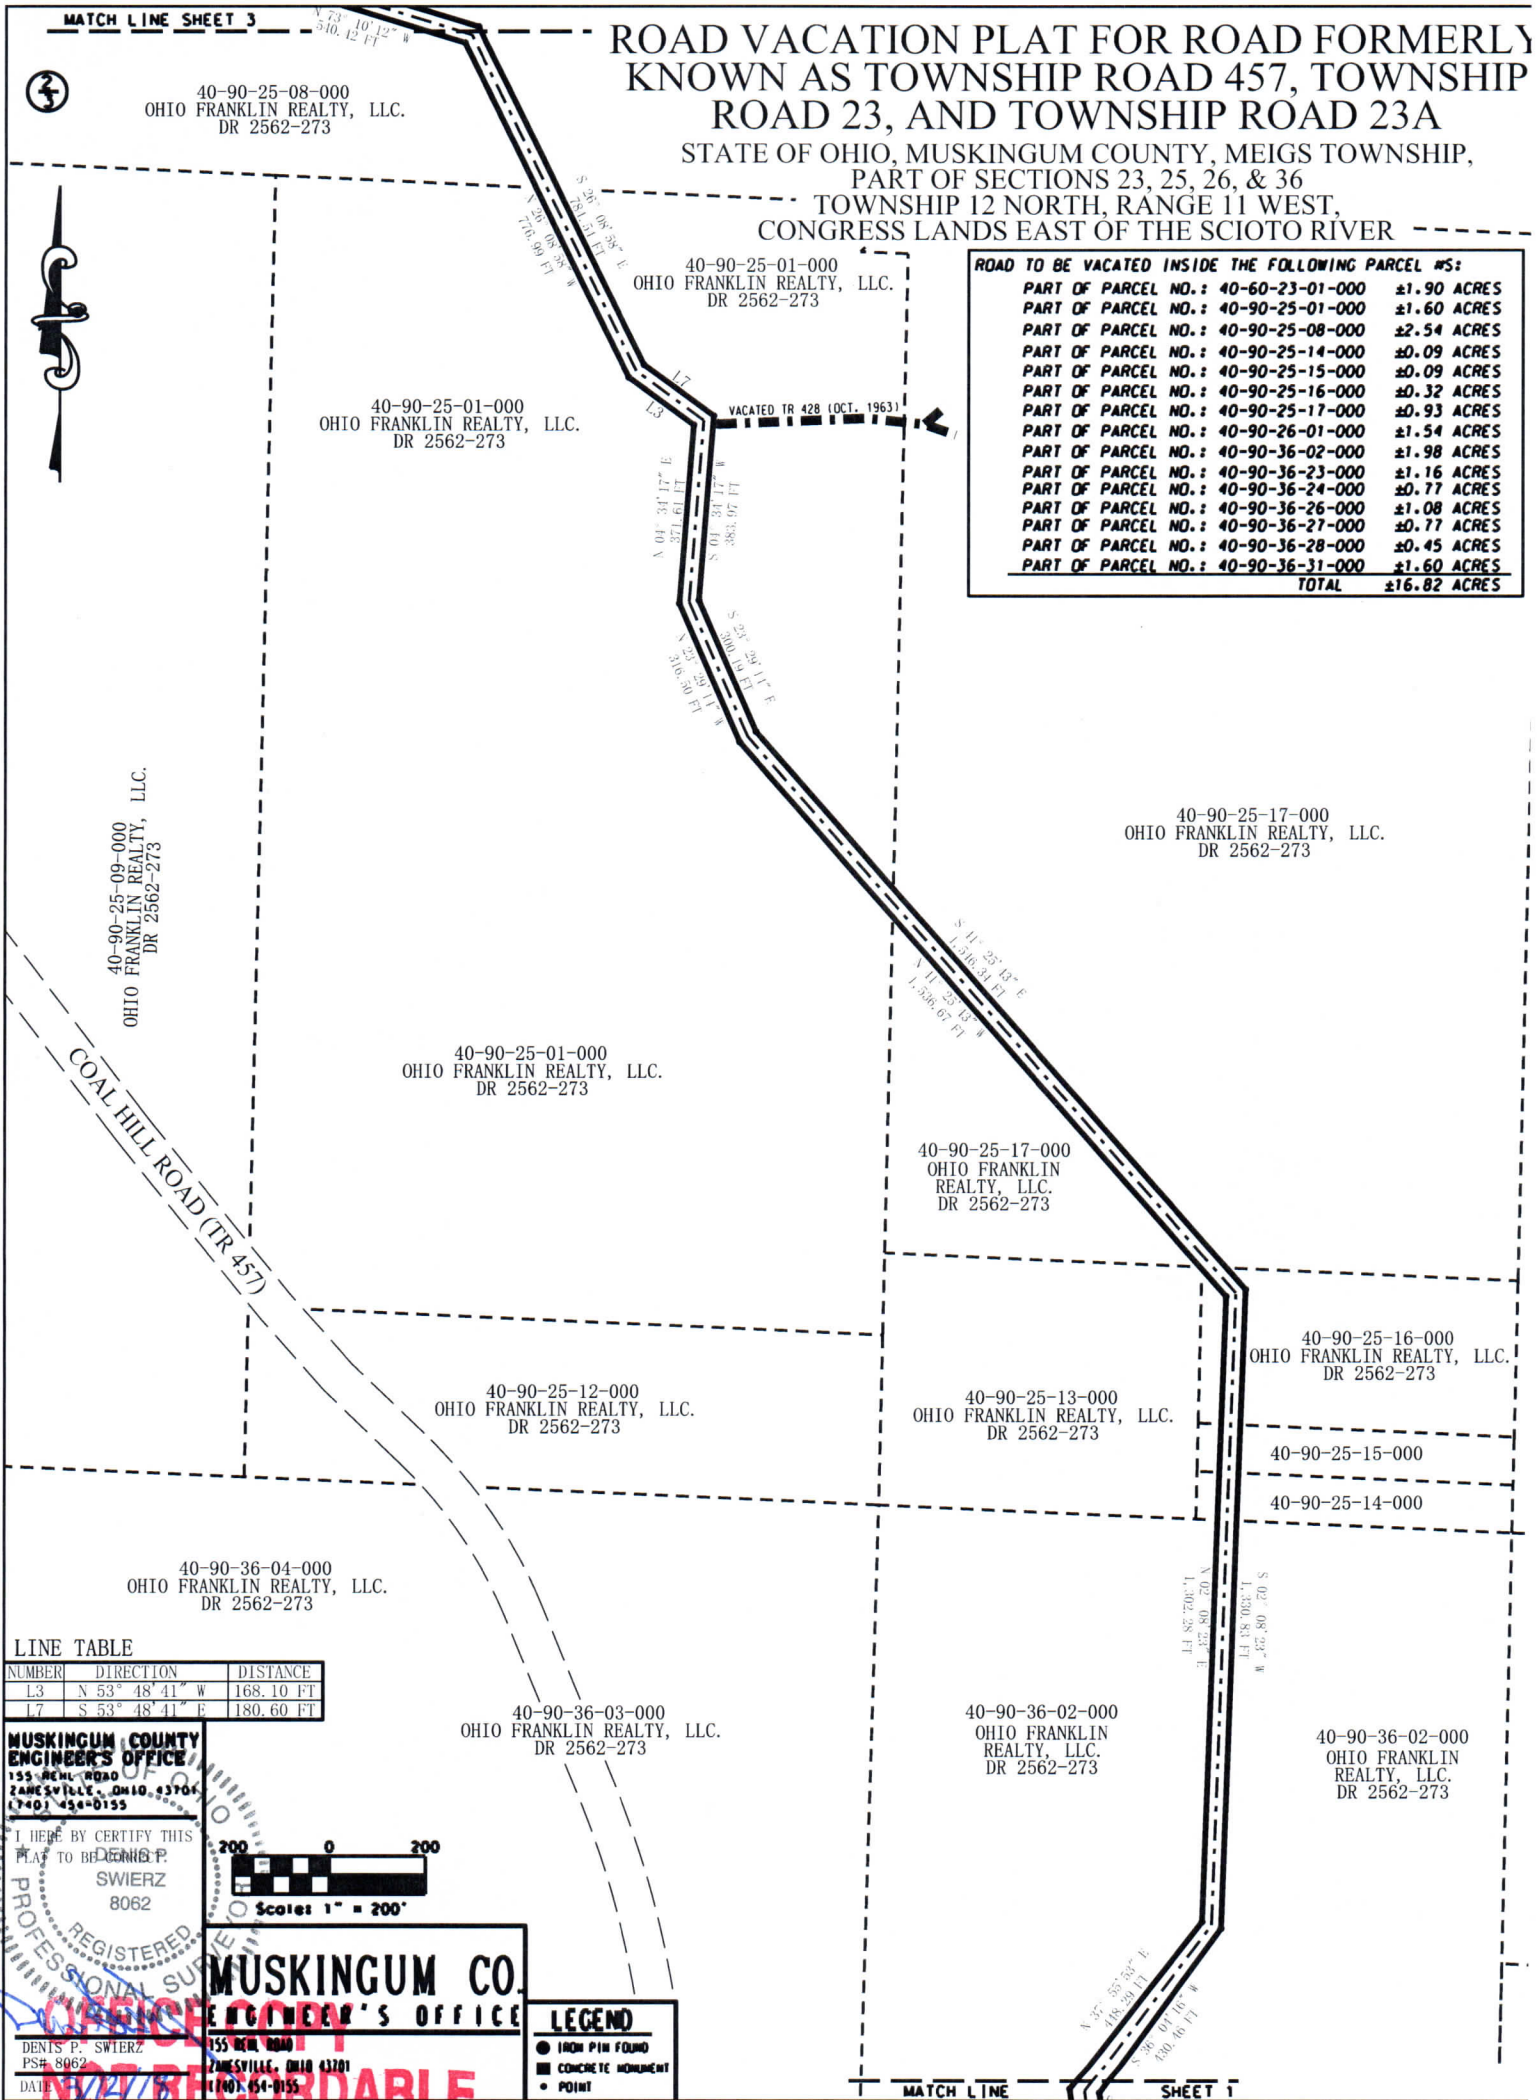

ROAD VACATION PLAT FOR ROAD FORMERLY KNOWN AS TOWNSHIP ROAD 457, TOWNSHIP ROAD 23, AND TOWNSHIP ROAD 23A
STATE OF OHIO, MUSKINGUM COUNTY, MEIGS TOWNSHIP,
PART OF SECTIONS 23, 25, 26, & 36
TOWNSHIP 12 NORTH, RANGE 11 WEST,
CONGRESS LANDS EAST OF THE SCIOTO RIVER

ROAD TO BE VACATED INSIDE THE FOLLOWING PARCEL NOS:		
PART OF PARCEL NO.:	40-60-23-01-000	±1.90 ACRES
PART OF PARCEL NO.:	40-90-25-01-000	±1.60 ACRES
PART OF PARCEL NO.:	40-90-25-08-000	±2.54 ACRES
PART OF PARCEL NO.:	40-90-25-14-000	±0.09 ACRES
PART OF PARCEL NO.:	40-90-25-15-000	±0.09 ACRES
PART OF PARCEL NO.:	40-90-25-16-000	±0.32 ACRES
PART OF PARCEL NO.:	40-90-25-17-000	±0.93 ACRES
PART OF PARCEL NO.:	40-90-26-01-000	±1.54 ACRES
PART OF PARCEL NO.:	40-90-36-02-000	±1.98 ACRES
PART OF PARCEL NO.:	40-90-36-23-000	±1.16 ACRES
PART OF PARCEL NO.:	40-90-36-24-000	±0.77 ACRES
PART OF PARCEL NO.:	40-90-36-26-000	±1.08 ACRES
PART OF PARCEL NO.:	40-90-36-27-000	±0.77 ACRES
PART OF PARCEL NO.:	40-90-36-28-000	±0.45 ACRES
PART OF PARCEL NO.:	40-90-36-31-000	±1.60 ACRES
TOTAL		±16.82 ACRES

LINE TABLE		
NUMBER	DIRECTION	DISTANCE
L3	N 53° 48' 41" W	168.10 FT
L7	S 53° 48' 41" E	180.60 FT

MUSKINGUM COUNTY ENGINEER'S OFFICE
155 BELMONT ROAD
ZANESVILLE, OHIO 43704
(740) 454-0155
I HEREBY CERTIFY THIS PLAT TO BE CORRECT.
DENNIS P. SWIERZ
8062
REGISTERED PROFESSIONAL SURVEYOR
MUSKINGUM CO. ENGINEER'S OFFICE
155 BELMONT ROAD
ZANESVILLE, OHIO 43704
(740) 454-0155



- LEGEND
- IRON PIN FOUND
 - CONCRETE MONUMENT
 - POINT

DESCRIPTION
APPROVED

By: *[Signature]* 2/10/2018