


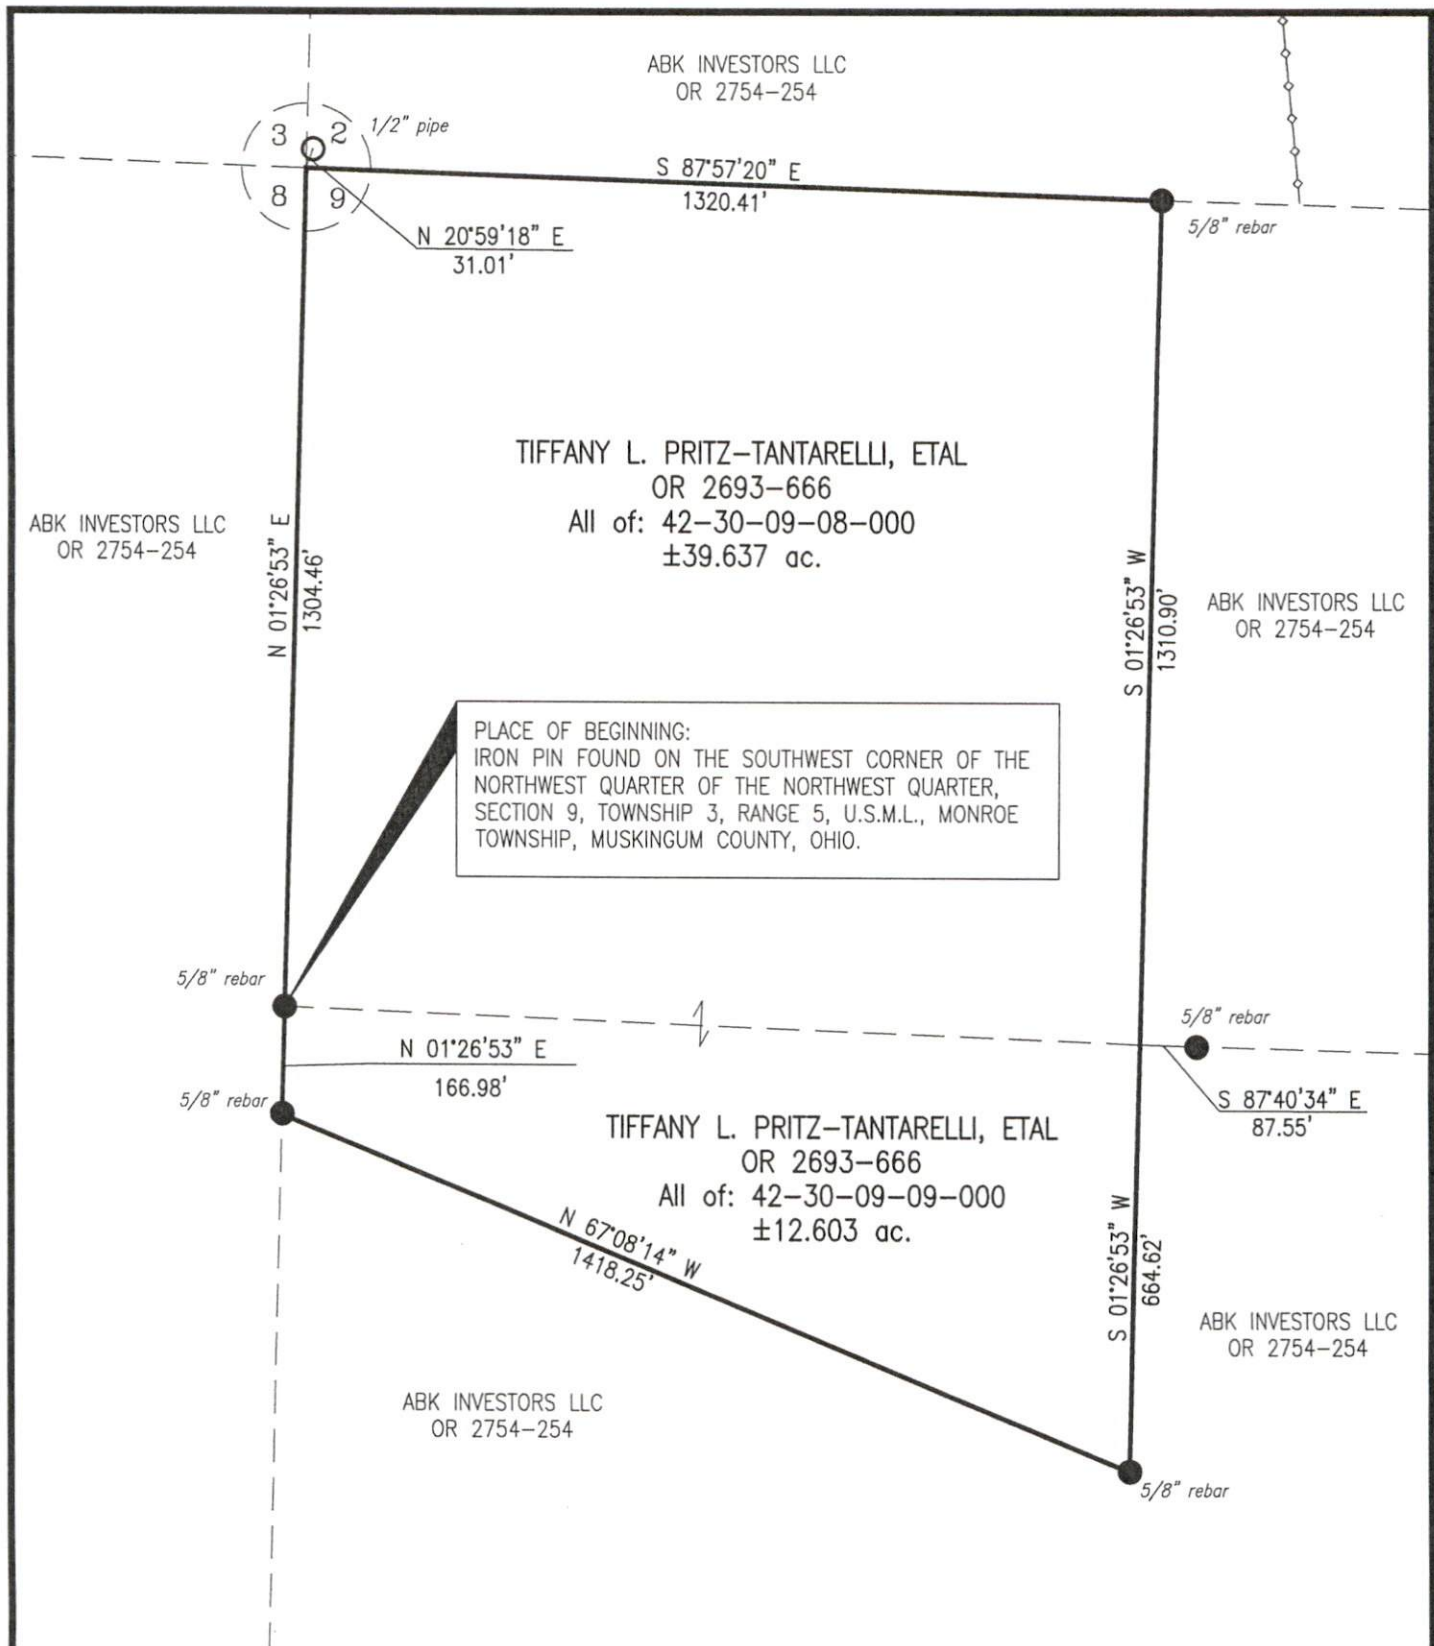

**SITUATED IN**

State of Ohio, County of Muskingum, Township of Monroe, Northwest Quarter, Section 9, T-3, R-5, United States Military Lands.

**BASIS OF BEARING**

Bearings are based on the Ohio State Plane Coordinate System, NAD83, South Zone Grid as per GPS observations made on 1/10/17.

**PARCEL NUMBER SUMMARY**

|                        |            |
|------------------------|------------|
| All of 42-30-09-08-000 | 39.637 ac. |
| All of 42-30-09-09-000 | 12.603 ac. |
| Total                  | 52.240 ac. |

**LEGEND**

- Iron Pipe Found
- Iron Pin Found, 5/8" rebar
- P.O.B. Place of Beginning
- ◇—◇— Remnants old fence

**REFERENCES**

As shown on Plat.

**DESCRIPTION**

**APPROVED**

By: DOB 6/8/2022



**OFFICE COPY**  
TIMOTHY H. LINN, PS  
REG. SURVEYOR NO. 7113  
**NOT RECORDABLE**

6/6/22  
DATE

TIFFANY L. PRITZ-TANTARELLI, ETAL  
OR 2693-666  
MONROE TOWNSHIP



Linn Engineering, Inc. 740-452-7434  
Civil Engineering Consultants  
P.O. Box 2086 Zanesville, Ohio 43702-2086