

727 Cambridge Road
Coshocton, Ohio 43812



LANDMARK SURVEYS

EARL R. DDNAKER, P.S.

(614) 623-0993
1-800-642-3264

TRACT 22

J.J. DETWEILER ENTERPRISES, INC.

5.649 Acres

Being 5.649 acres, more or less, in Lot 38, part of parcel 42-40-03-10⁰⁰ in the third quarter of township 3 north, range 5 west, United States Military Lands, in the township of Monroe, in the county of Muskingum, in the State of Ohio, and more particularly described as follows:

Commencing at a 5/8" steel pin found at the northeast corner of Lot 37;

thence, along the Lot line the following 2 courses:

1. thence, N.02°32'33"E. 84.04' to a 5/8" steel pin found;
2. thence, continuing N.02°32'33"E. 49.95' to a point in the centerline of McCort Road, TR 170;

thence, along the centerline of McCort Road, TR 170, N.32°24'00"W. 212.25' to a point, said point being the TRUE POINT OF BEGINNING;

thence, through the property of J.J. Detweiler Enterprises, Inc., 1094-385, the following 8 courses:

1. thence, S.77°57'53"W. 26.64' to a 5/8" steel pin set;
2. thence, S.64°23'03"W. 291.72' to a 5/8" steel pin set;
3. thence, N.61°11'59"W. 331.12' to a 5/8" steel pin set;
4. thence, S.64°50'30"W. 276.30' to a 5/8" steel pin set;
5. thence, N.09°11'44"W. 122.01' to a 5/8" steel pin set;
6. thence, continuing N.09°11'44"W. 202.35' to a 5/8" steel pin set;
7. thence, N.84°30'58"E. 658.51' to a 5/8" steel pin set;
8. thence, continuing N.84°30'58"E. 24.98' to a point in the centerline of McCort Road, TR 170;

thence, along the centerline of McCort Road, TR 170, S.34°10'00"E. 357.61' to the TRUE POINT OF BEGINNING, containing 5.649 acres, more or less, including public road right-of-way and is subject to all easements, rights-of-way, or restrictions, whether recorded or implied.

Bearings are based on Deed Book 931, page 187, and are for angular calculations only. N.01°19'58"E. All 5/8" steel pins set are 30" long.

Pertinent documents: tax maps: 42-40, 42-70, 02-60; deeds: 438-599, 1024-4S, 754-84, 605-149, 819-129, 514-524, 1063-341, 1041-18S, 931-187, 892-169, 1071-76, 1073-618, 1094-385; surveys by: Jerry Lee Gamble, W.J. Biedenbach, Joseph T. Spilker, Earl R. Donaker.

Prior deed: 1094-385.

Description and plat by Landmark Surveys, Earl R. Donaker, Professional Surveyor, #7142, from a survey of the premises in the month of August, in the year of our Lord one thousand nine hundred and ninety-four.

**OFFICE COPY
NOT RECORDABLE**

DESCRIPTION APPROVED
FOR AUDITORS TRANSFER

BY

8-12-94

1-800-842-3267

----- EARL R. DONAKER, P.S.



J. J. DETWEILER ENTERPRISES, INC.
1094-385 138.023 Ac.
23 TRACTS

 LOT. PART 38, 37, 36, 29
 THIRD QUARTER, 1 1/4, 2 1/2 SW.
 UNITED STATES MILITARY LANDS
 TOWNSHIP: MONROE


**EXEMPT FROM
PLANNING COMMISSION**





APPROVED FOR CLOSURE










- ⑤ - 5/8" steel plate

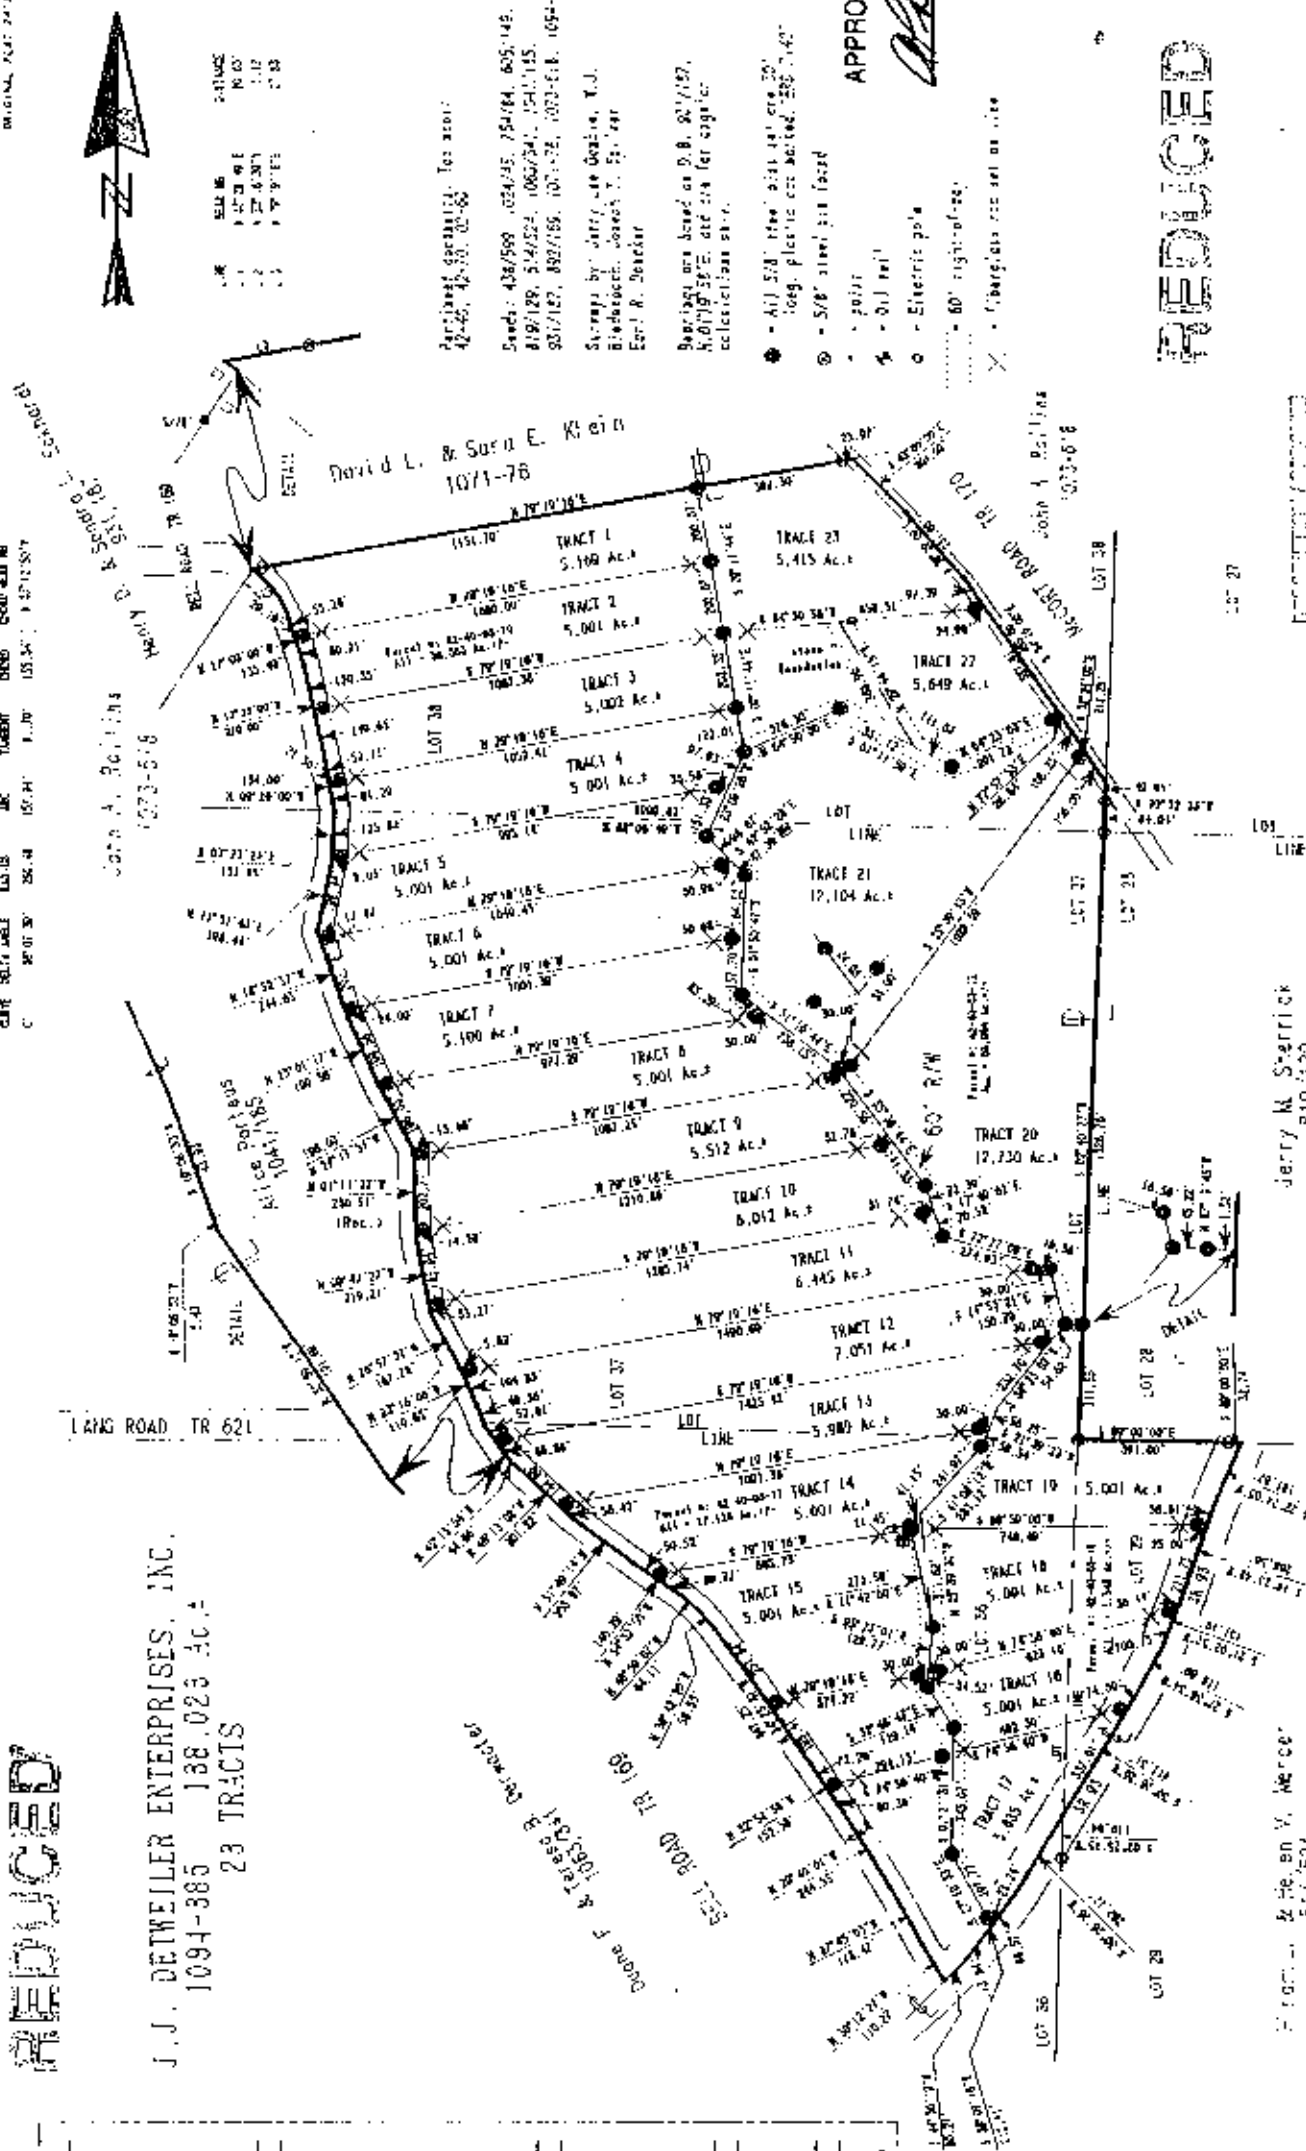


**OFFICE COPY
NOT RECORDABLE**

PROFESSIONAL
REGISTERED
STATE OF OHIO
JAN 22 1964

[Signature]

