

LANDMARK SURVEYS

727 Cambridge Road
Coshocton, Ohio 43812

EARL R. DONAKER, P.S.

(614) 623-0993
1-800-842-3264

J. J. DETWEILER ENTERPRISES, INC. 5.989 Acres

TRACT 13

Being 5.989 acres, more or less, { 3.134 acres in Lot 37, part of parcel 42-40-03-12 }, { 2.855 acres in Lot 36, part of parcel 42-40-03-17~~77~~ }, in the third quarter of township 3 north, range 5 west, United States Military Lands, in the township of Monroe, in the county of Muskingum, in the State of Ohio, and more particularly described as follows:

Commencing at a 5/8" steel pin found at the northeast corner of Lot 36;

thence, along the Lot line, N.02°40'27"E. 311.55' to a point;

thence, through the property of J.J. Detweiler Enterprises, Inc., 1094-385, the following 2 courses:

1. thence, N.87°19'45"W. 46.74' to a 5/8" steel pin set;
2. thence, S.38°23'02"W. 54.62' to a point, said point being the TRUE POINT OF BEGINNING;

thence, through the property of J.J. Detweiler Enterprises, Inc., 1094-385, the following 4 courses:

1. thence, S.38°23'02"W. 232.70' to a point;
2. thence, S.21°39'23"W. 56.25' to a point;
3. thence, S.79°19'16"W. 30.00' to a 5/8" steel pin set;
4. thence, continuing S.79°19'16"W. 1091.38' to a 5/8" steel pin set;
5. thence, continuing S.79°19'16"W. 20.00' a point in the centerline of Bell Road, TR 169;

thence, along the centerline of Bell Road, TR 169, the following 3 courses:

1. thence, N.46°13'02"W. 144.81' to a point;
2. thence, N.45°13'54"W. 44.86' to a point;
3. thence, N.32°59'12"W. 48.88' to a point;

thence, through the property of J.J. Detweiler Enterprises, Inc., 1094-385, the following 3 courses:

1. thence, N.79°19'16"E. 20.00' to a 5/8" steel pin set;
2. thence, continuing N.79°19'16"E. 1425.42' to a 5/8" steel pin set;
3. thence, continuing N.79°19'16"E. 30.00' to the TRUE POINT OF BEGINNING, containing 5.989 acres, more or less, including public road right-of-way and is subject to all easements, rights-of-way, or restrictions, whether recorded or implied.

Bearings are based on Deed Book 931, page 187, and are for angular calculations only. N.01°19'58"E. All 5/8" steel pins set are 30" long.

Pertinent documents: tax maps: 42-40, 42-70, 02-60; deeds: 438-599, 1024-45, 754-84, 605-149, 819-129, 514-524, 1063-341, 1041-185, 931-187, 892-169, 1071-76, 1073-618, 1094-385; surveys by: Jerry Lee Gamble, W.J. Biedenbach, Joseph T. Spilker, Earl R. Donaker.

Prior deed: 1094-385.

Description and plat by Landmark Surveys, Earl R. Donaker, Professional Surveyor, #7142, from a survey of the premises in the month of August, in the year of our Lord one thousand nine hundred and ninety-four.

**OFFICE COPY
NOT RECORDABLE**

DESCRIPTION APPROVED
FOR AUDITORS TRANSFER

BY

B-72-94

Table 1

David L. & Sara E. Klein
1071-16

APL 8-12-98

ALL
C
S
C
LL
AC






1ST PART 18	37.36.29
THIRD QUARTER, T 3N, R 5W,	
UNITED STATES MILITARY LANDS	
TOWNSHIP, MONROE	

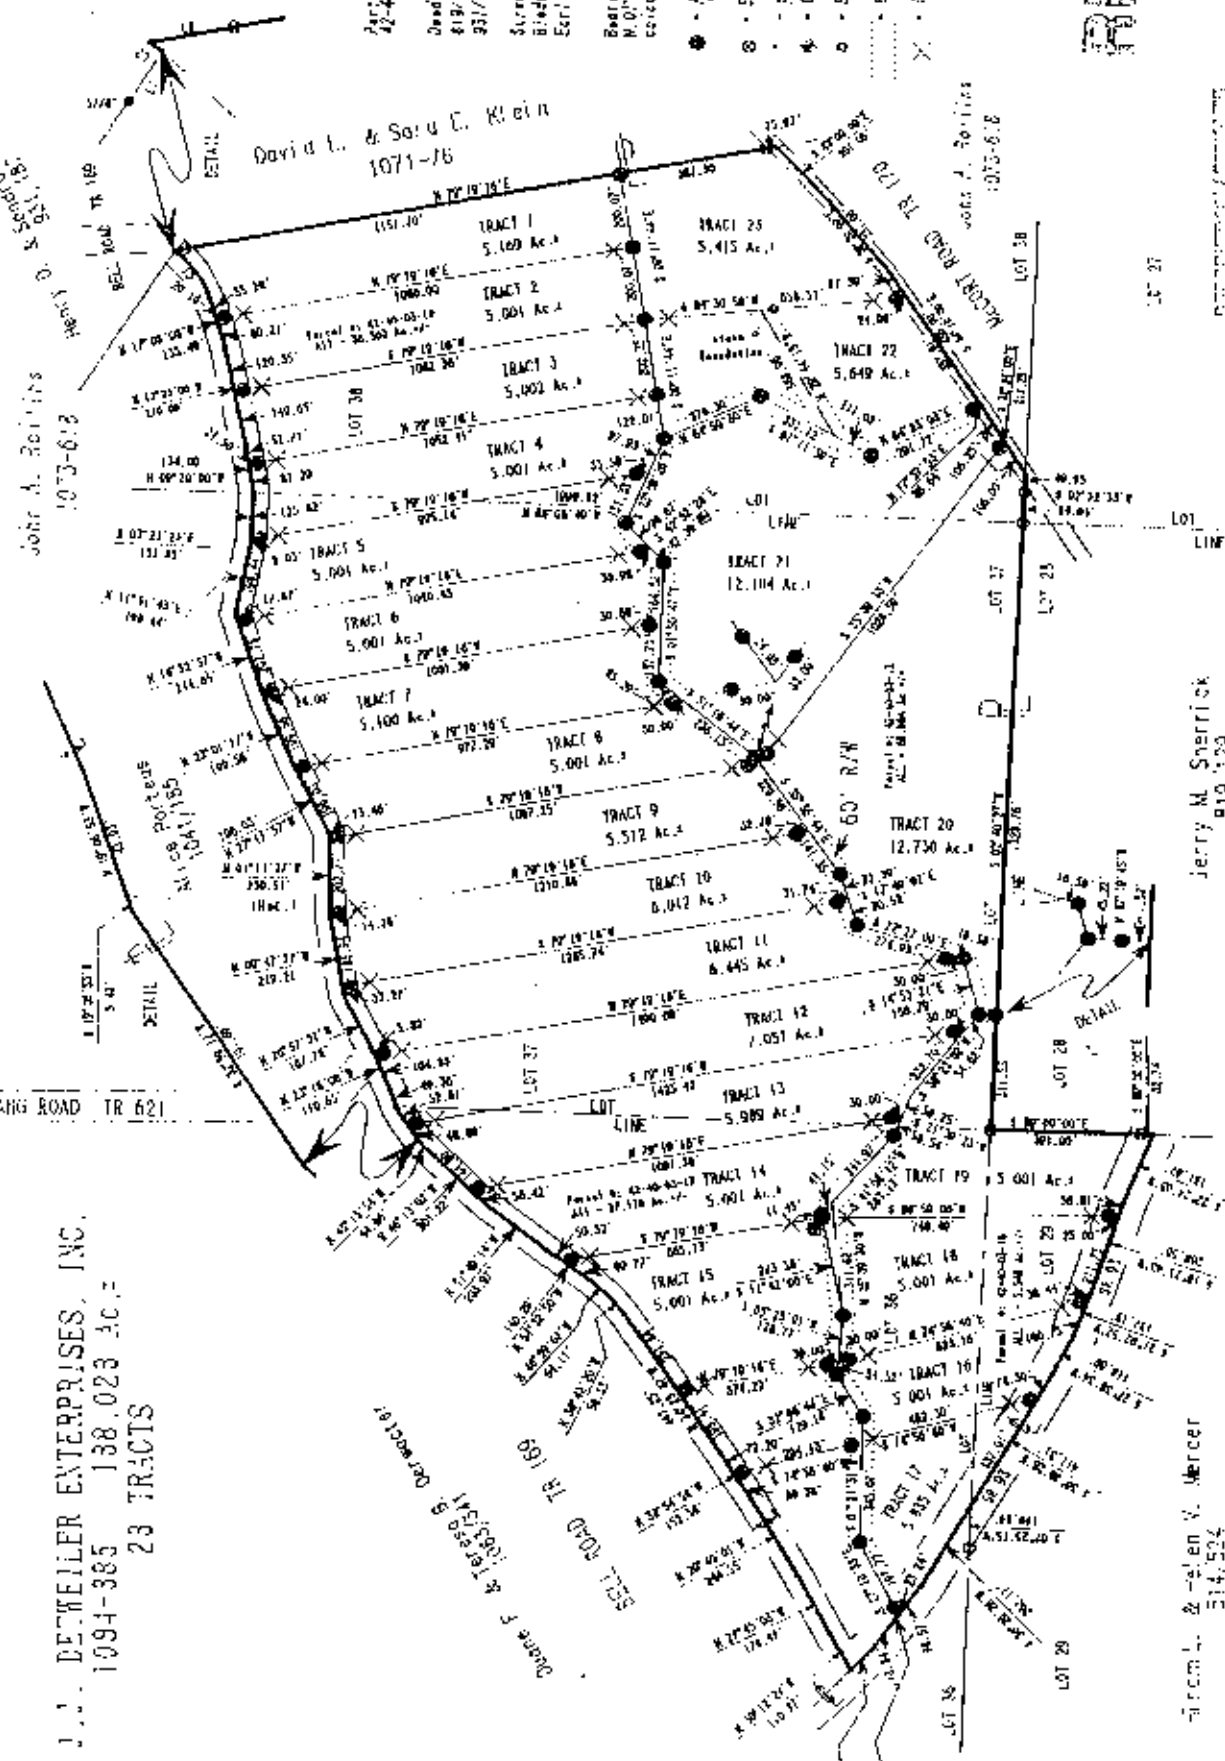



**OFFICE COPY
NOT RECORDABLE**