

42-40-03-12-011
9261 BELL RD

LANDMARK SURVEYS

EARL R. DONAKER, P.S.

(614) 623-0993
1-800-842-3264

727 Cambridge Road
Coshocton, Ohio 43812



J. J. DETWEILER ENTERPRISES, INC. 5.512 Acres

TRACT 9

Being 5.512 acres, more or less, in Lot 37, part of parcel 42-40-03-12, in the third quarter of township 3 north, range 5 west, United States Military Lands, in the township of Monroe, in the county of Muskingum, in the State of Ohio, and more particularly described as follows:

Commencing at a 5/8" steel pin found at the northeast corner of Lot 37;

thence, along the Lot line, N.88°08'49"W. 1999.82' to a point in the centerline of Bell Road, TR 169;

thence, along the centerline of Bell Road, TR 169, the following 6 courses:

1. thence, S.03°23'23"W. 133.85' to a point;
2. thence, S.11°31'43"W. 198.44' to a point;
3. thence, S.18°52'57"E. 244.65' to a point;
4. thence, S.23°01'17"E. 199.56' to a point;
5. thence, S.27°17'57"E. 196.03' to a point;
6. thence, S.01°11'27"E. 13.46' to a point, said point being the TRUE POINT OF BEGINNING;

thence, through the property of J.J. Detweiler Enterprises, Inc., 1094-385, the following 7 courses:

1. thence, N.79°19'16"E. 20.00' to a 5/8" steel pin set;
2. thence, continuing N.79°19'16"E. 1087.25' to a 5/8" steel pin set;
3. thence, continuing N.79°19'16"E. 30.00' to a point;
4. thence, S.35°36'44"E. 220.56' to a 5/8" steel pin set;
5. thence, S.79°19'16"W. 32.78' to a 5/8" steel pin set;
6. thence, continuing S.79°19'16"W. 1210.88' to a 5/8" steel pin set;
7. thence, continuing S.79°19'16"W. 20.00' a point in the centerline of Bell Road, TR 169;

thence, along the centerline of Bell Road, TR 169, N.01°11'27"W. 202.77' to the TRUE POINT OF BEGINNING, containing 5.512 acres, more or less, including public road right-of-way and is subject to all easements, rights-of-way, or restrictions, whether recorded or implied.

Bearings are based on Deed Book 931, page 187, and are for angular calculations only. N.01°19'58"E. All 5/8" steel pins set are 30" long.

Pertinent documents: tax maps: 42-40, 42-70, 02-60; deeds: 438-599, 1024-45, 754-84, 605-149, 819-129, 514-524, 1063-341, 1041-185, 931-187, 892-169, 1071-76, 1073-618, 1094-385; surveys by: Jerry Lee Gamble, W.J. Biedenbach, Joseph T. Spilker, Earl R. Donaker.

Prior deed: 1094-385.

Description and plat by Landmark Surveys, Earl R. Donaker, Professional Surveyor, #7142, from a survey of the premises in the month of August, in the year of our Lord one thousand nine hundred and ninety-four.

**OFFICE COPY
NOT RECORDABLE**

DESCRIPTION APPROVED
FOR AUDITORS TRANSFER

BY 
8-12-99


Connection, Ohio 42812


EARL R. DONAHER, P.S.

1-800-842-2264

1000 200 400
SCALE: 1" = 200'
ORIGINAL PLAT 47-000

REDUCED

J.J. DETWEILER ENTERPRISES, INC.
1094-385 138.023 AC.
23 TRACTS

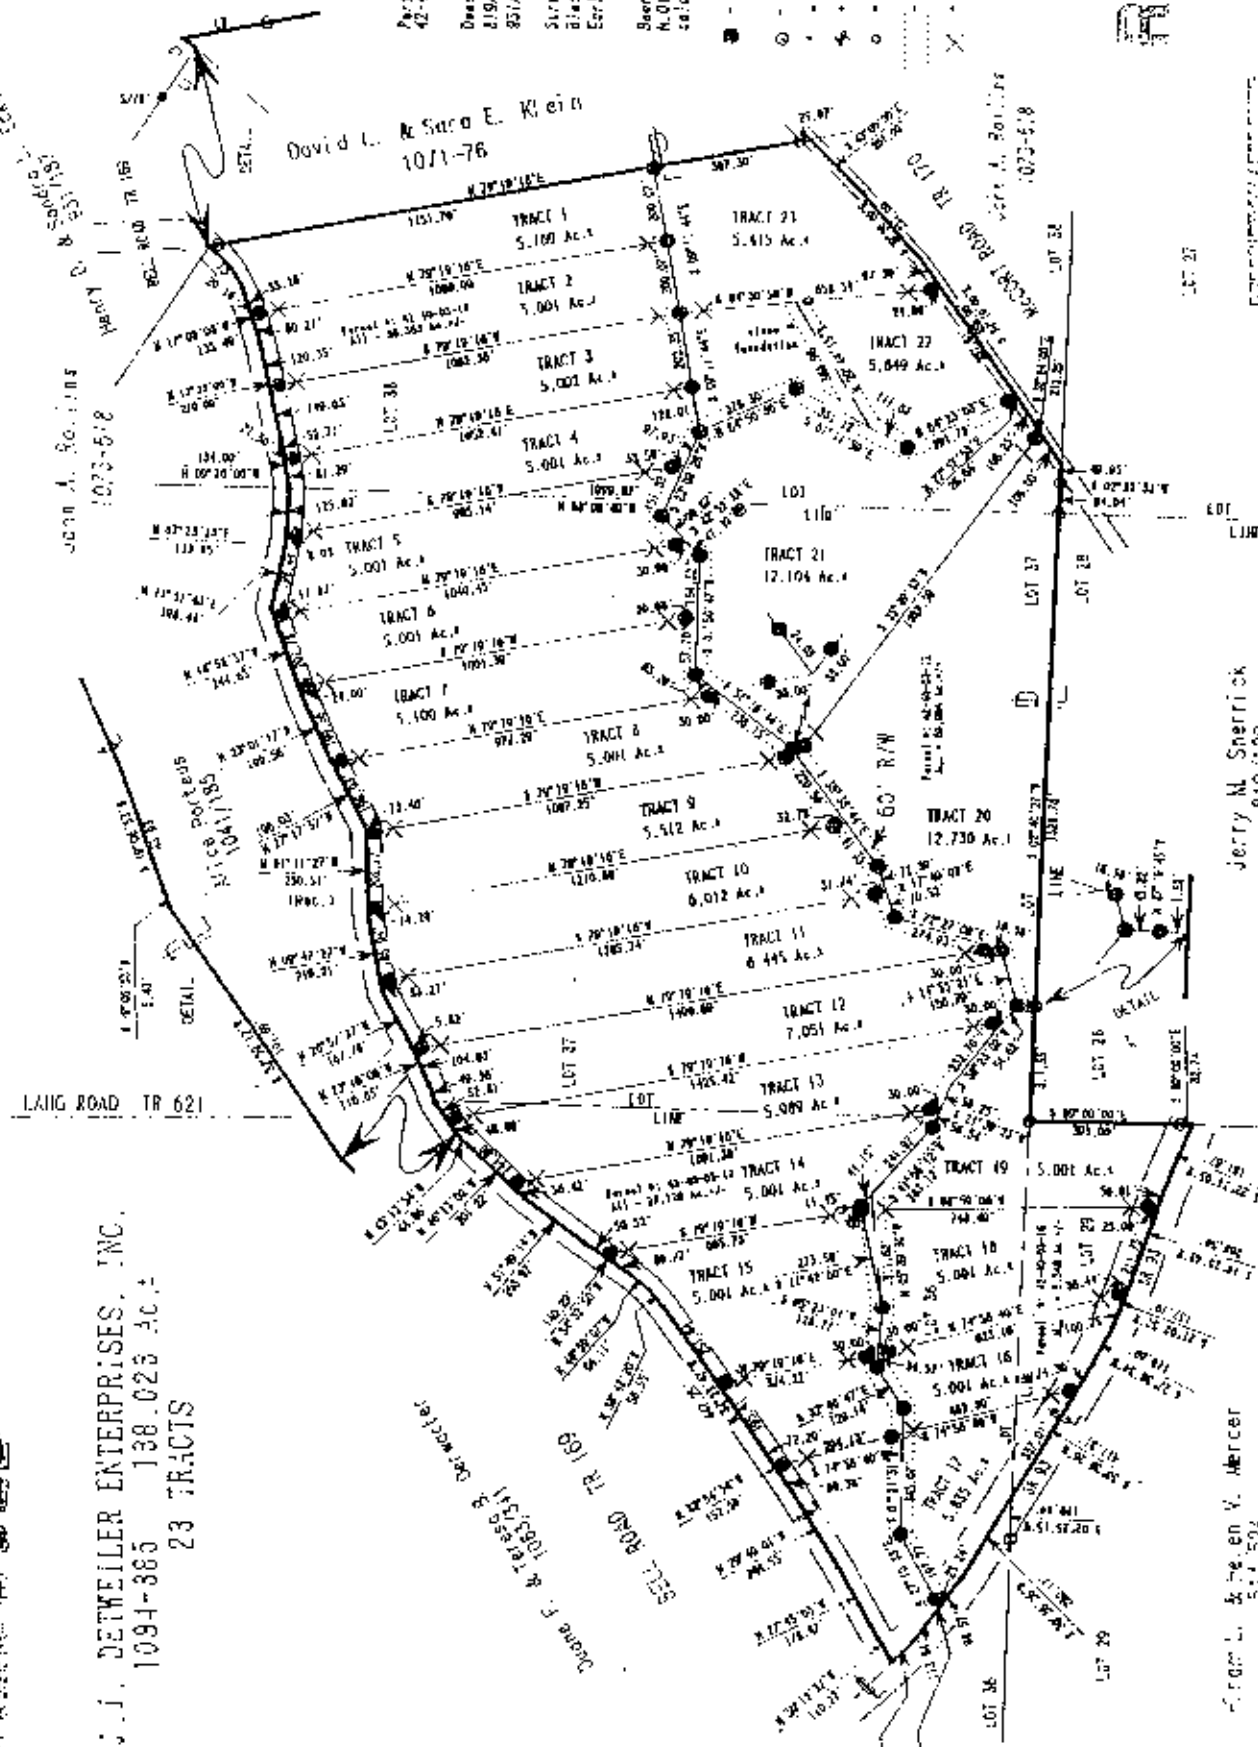


APPROVED FOR CLOSURE
APR 8-12-99

REDUCED

J.J. DETWEILER ENTERPRISES, INC.
1094-385 ACRES: 138.023
-ST- PART 38, 37, 36, 29
THIRD QUARTER, T. 30, R. 9, S.W.
UNITED STATES MILITARY LANDS
TOWNSHIP: MONROE
COUNTY: MUSKINGUM, OHIO

EXEMPT FROM
PLANNING COMMISSION
B-12-94

Jerry M. Sherrick
819,129

Carol L. & Helen V. Mercer
514,504

NOTE:
Offplat plat not otherwise
mailed ere 20.00'

NOTE:
Distances between monuments were measured
Distances to points were calculated.
Perimeter distances are reported.

**OFFICE COPY
NOT RECORDABLE**