

*The State of Ohio, County of Muskingum
Township of Monroe, and being a part of
Lot 10 & Lot 7, Third Quarter Twp., T3, R5, USML.*


Bearings & distances are based on State Plane Grid Coordinates, NAD83, Ohio South, per GPS Observation.

* As Noted on Plat
www.muskingumcountyauditor.org
www.mceo.org
http://recorder.
muskingumcounty.org

Approved For Transfer
On-Lot Sewage O.K.
Date 8-1-22
Mary H.
Zanesville-Muskingum Co.
Health Department

DESCRIPTION
APPROVED
By: ME 8-3

By: WJG 8-3-2022

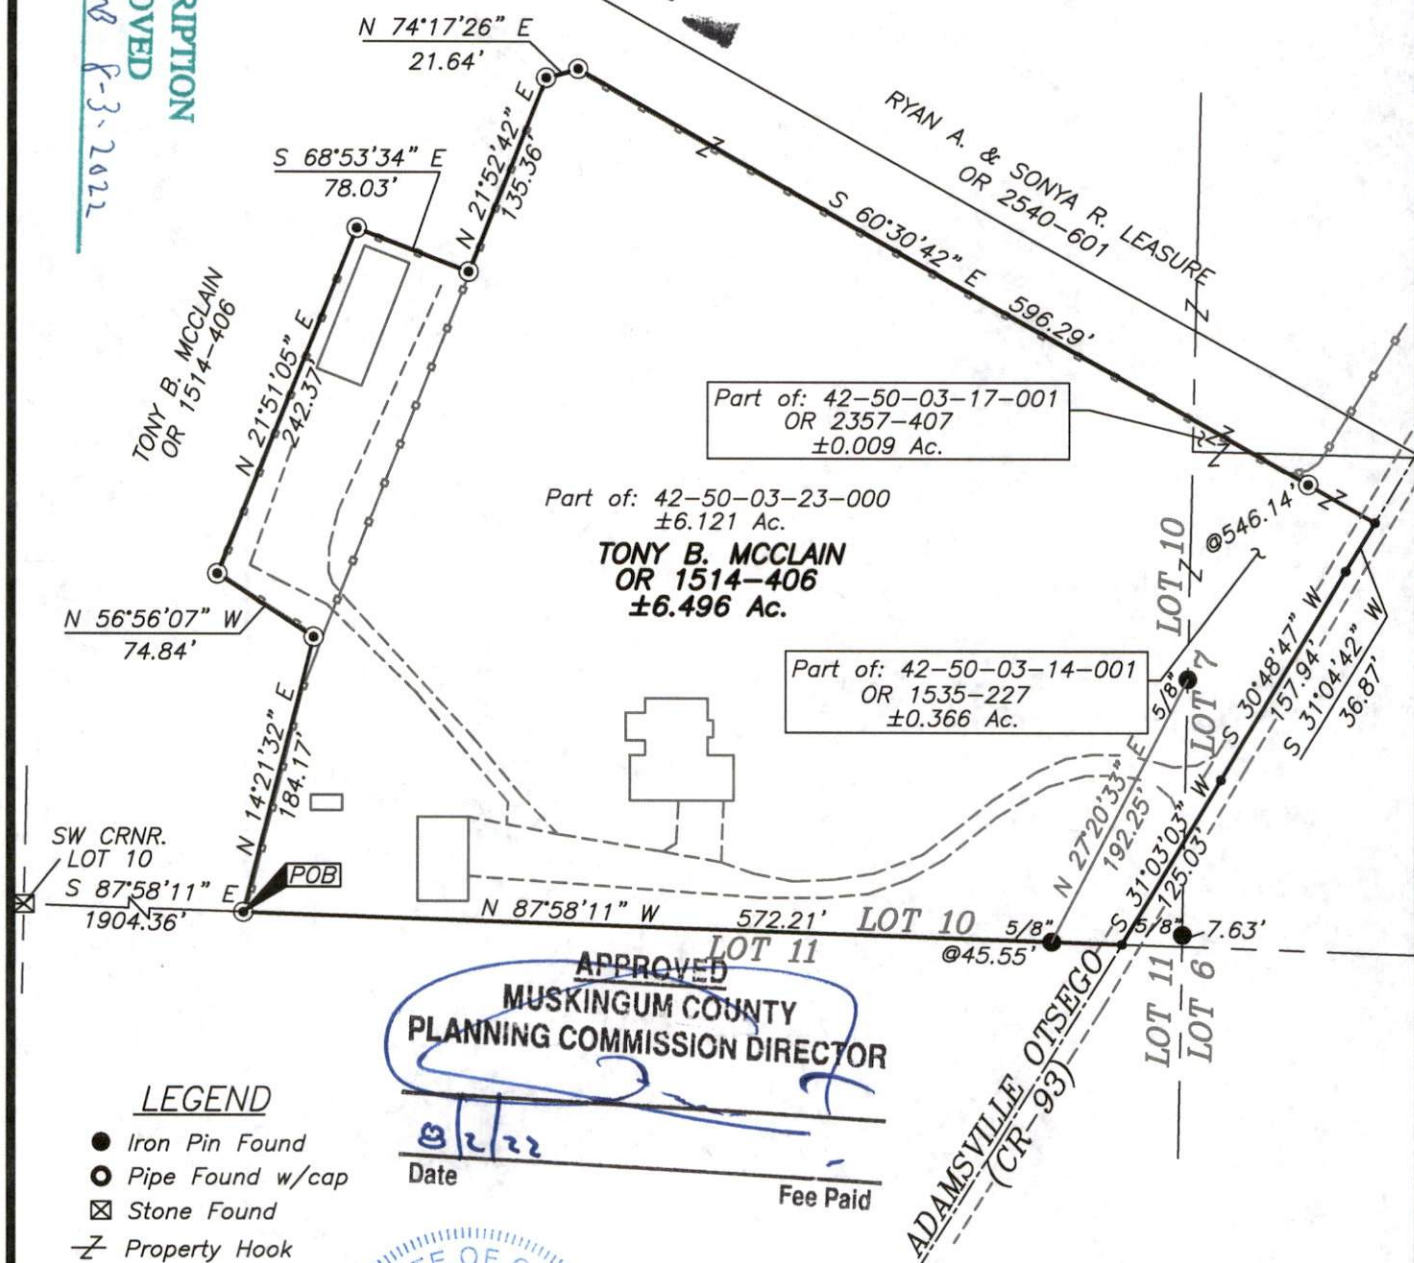


- Iron Pin Found
- Pipe Found w/cap
- ☒ Stone Found
- ⌘ Property Hook
- ◎ Iron Pin Set
- Point Not Marked

APPROVED
MUSKINGUM COUNTY
PLANNING COMMISSION DIRECTOR

02/22
Date

Free Paid

Graphic Scale

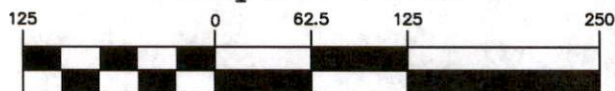

(IN FEET)

$$1 \text{ inch} = 125 \text{ ft.}$$

**OFFICE COPY
NOT RECORDABLE**

Brian Kelly McPeck
Reg. Surveyor No. 8517

This plat was prepared by McPeck Land Surveying, LLC in accordance with Chapter 4733--37 of the Administrative Code, and is intended to be used for the legal transfer of the property described and does not intend to describe all or any easements of record, nor encroachments unless otherwise intended.



MCPEEK LAND SURVEYING

www.mcpeeklandsurveying.com LLC
email: brian@mcpeeklandsurveying.com
340 Robin Hood Ln.,* Zanesville, Oh 43701 * 740.704.6073