

This property is subject to all easements, rights-of-way or restrictions, whether recorded or implied.


ALAN DONAKER SURVEYING
19849 TR 383
Walhonding, OH 43843
Telephone: (740) 327-7001
Fax: (740) 327-1083

Pertinent Documents: Tax Map
All Deeds and plats shown

Bearings are based on
OR 3002-366 and are for
angular calculations only

Surveys By: Alan Donaker
Jack D. Newcome, Donald E.
Binkley, II, Harold W. Hitchens,
Jr., Steve L. Gardner

FIRM Number 390025 0075C
Zones X & A

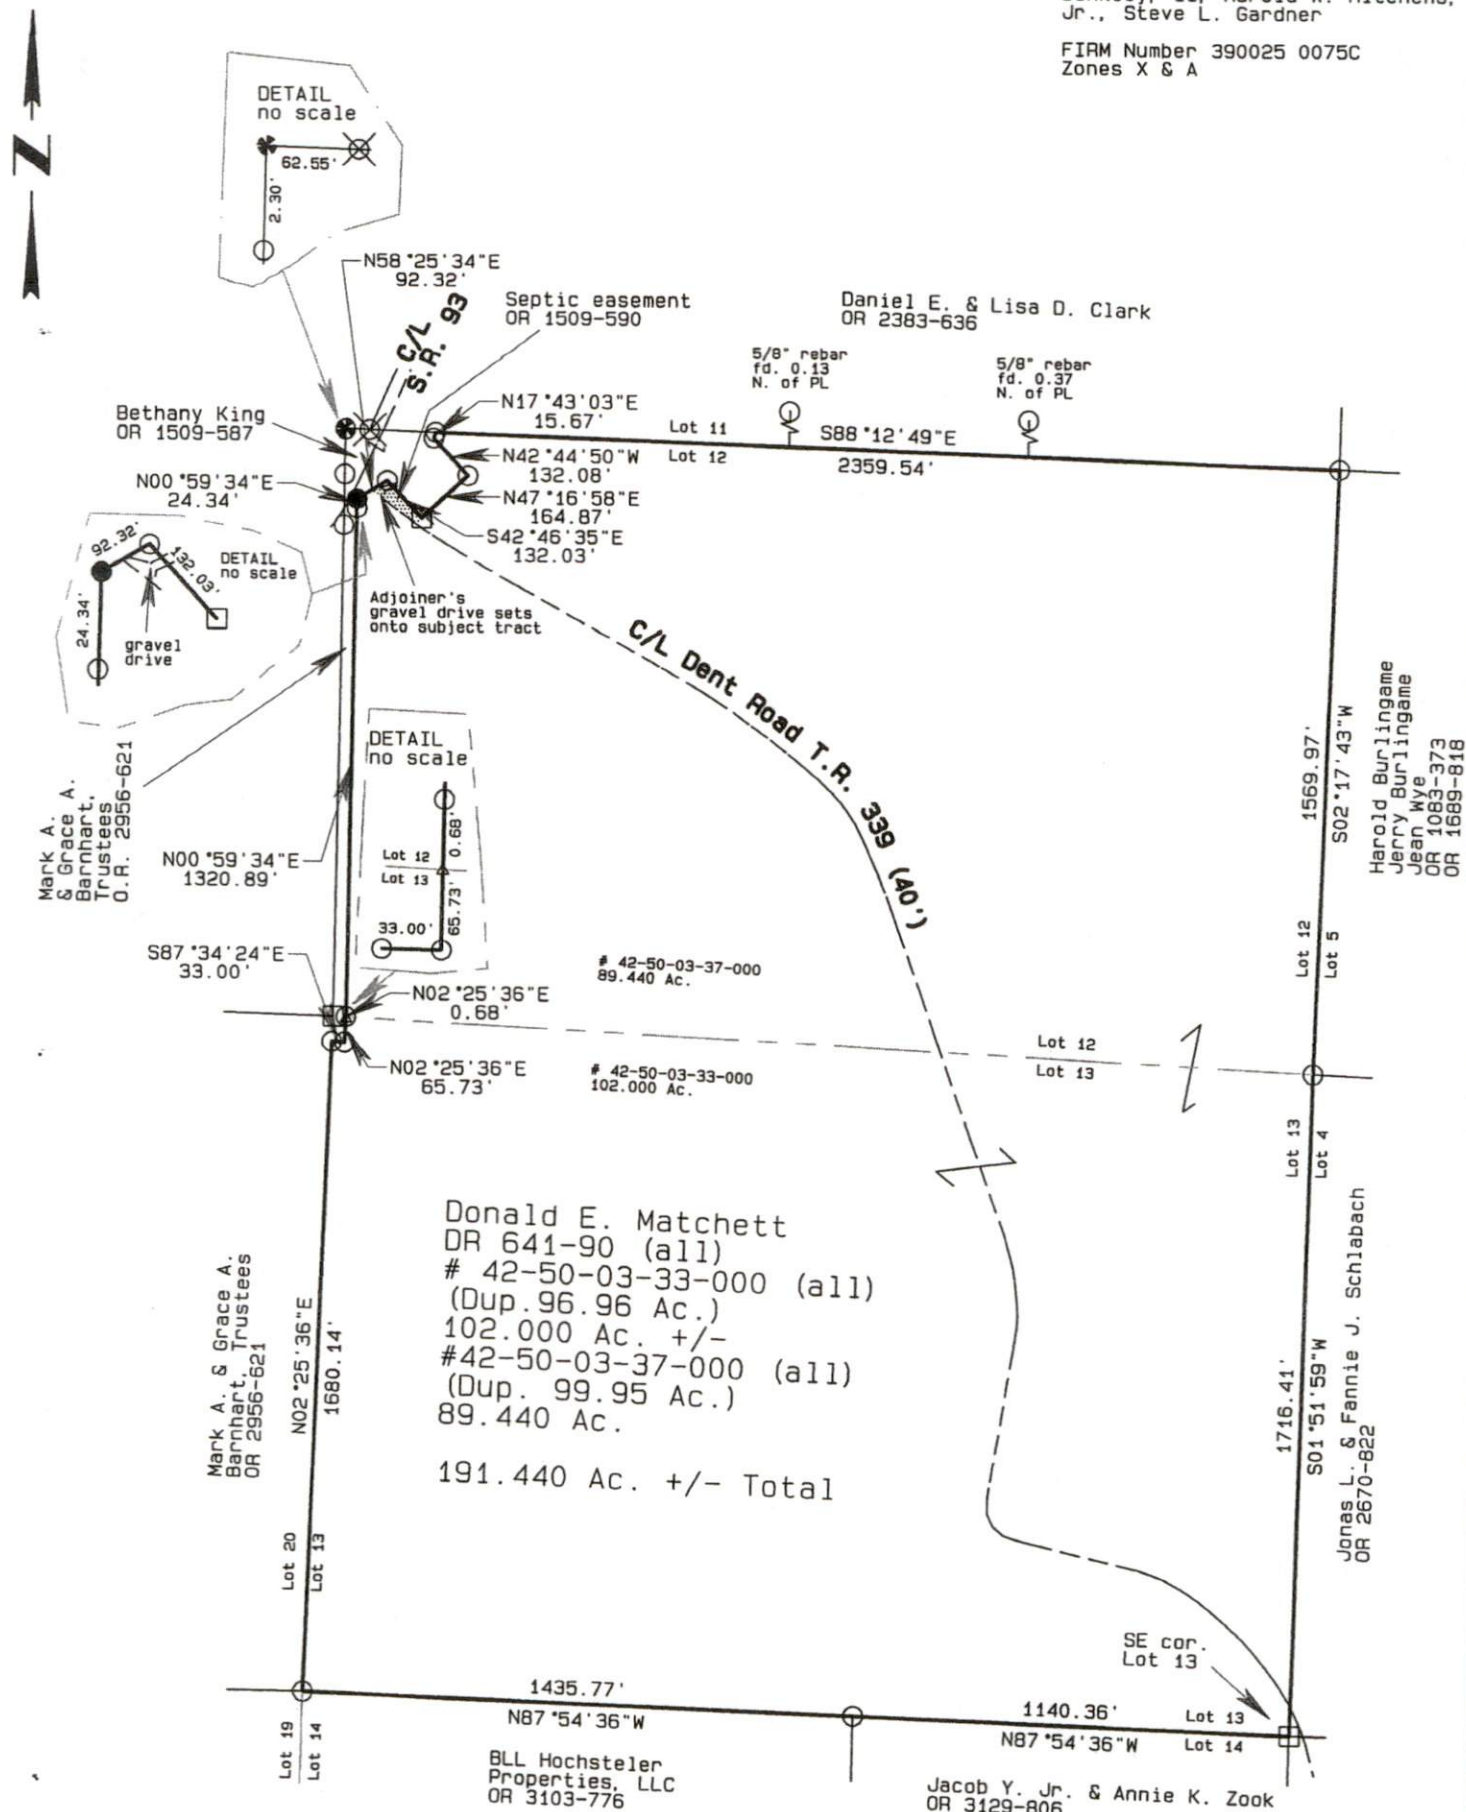

- All 5/8" rebar set are 30" long with plastic cap marked "AMD" 8050
- 5/8" rebar found
- ⊗ 3/4" pipe found
- Stone found
- ✱ Wood post found
- △ Point

DESCRIPTION

APPROVED

By: *[Signature]*

Donald E. Matchett
OR 641-90
191.44 Ac. +/-
Lots 12 & 13
Third Gtr. T3N, R5W
United States Military Lands
Monroe Township
Muskingum County, Ohio
Date: March 30, 2023

OFFICE COPY
NOT RECORDED
I, Alan Donaker, P.S. 8050, hereby certify this plat to represent a boundary survey pursuant to Chapter 4733.37 Ohio Administrative Code and to be correct to the best of my knowledge and belief.

GRAPHIC SCALE 1"=500'

