

Description No.41

Description for all of the Holmes Limestone Company tract recorded in Volume 1151 Page 674 Tract One Parcel 2 Tract A.

Situated in the Township of Monroe, County of Muskingum, State of Ohio and being in the Southwest Quarter of Section 11, Township 3, Range 5.

Commencing at an iron pin set at the center of section 11 said iron pin also being the STARTING POINT for tract to be here in described; thence with the quarter section line and the west line of the Holmes Limestone Company tract recorded in Volume 1151 Page 674 Tract One Parcel 2 Tract B S01°17'23"W 1294.00 feet to an iron pin set; thence leaving the quarter section line and with the north line of the R. Brill etal tract recorded in Volume 1030 Page 4 N88°29'07"W 383.12 feet to an iron pin set; thence with the east line of the Holmes Limestone Company tract recorded in Volume 1151 Page 674 Tract Two Parcel 3 N01°33'30"E 1299.56 feet to an iron pin set on the quarter section line; thence with the quarter section line and the south line of the Roy and Margaret G. Blackwood tract recorded in Volume 1084 Page 130 S87°38'24"E 377.09 feet to the STARTING POINT containing 11.3150 acres.


The above described tract is part of Auditor #42-60-11-01-001.



Subject to all legal roads, right of ways, easements, leases, restrictions or other encumbrances of record.

Bearings are based on grid north of the Ohio Coordinate System and all iron pins set are 3/4 inch rebar capped T. W. Taylor 7053.

This description was prepared by Thomas Wayne Taylor registered surveyor 7053 January 9, 2000.

DESCRIPTION APPROVED
FOR AUDITOR'S FILE
BY *[Signature]*
2-1-2000

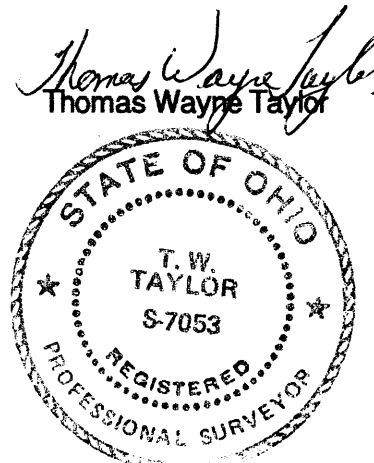

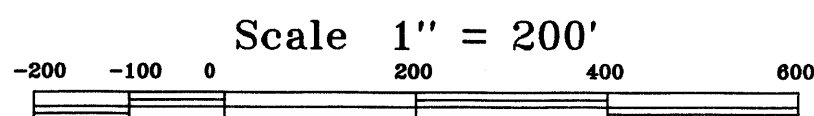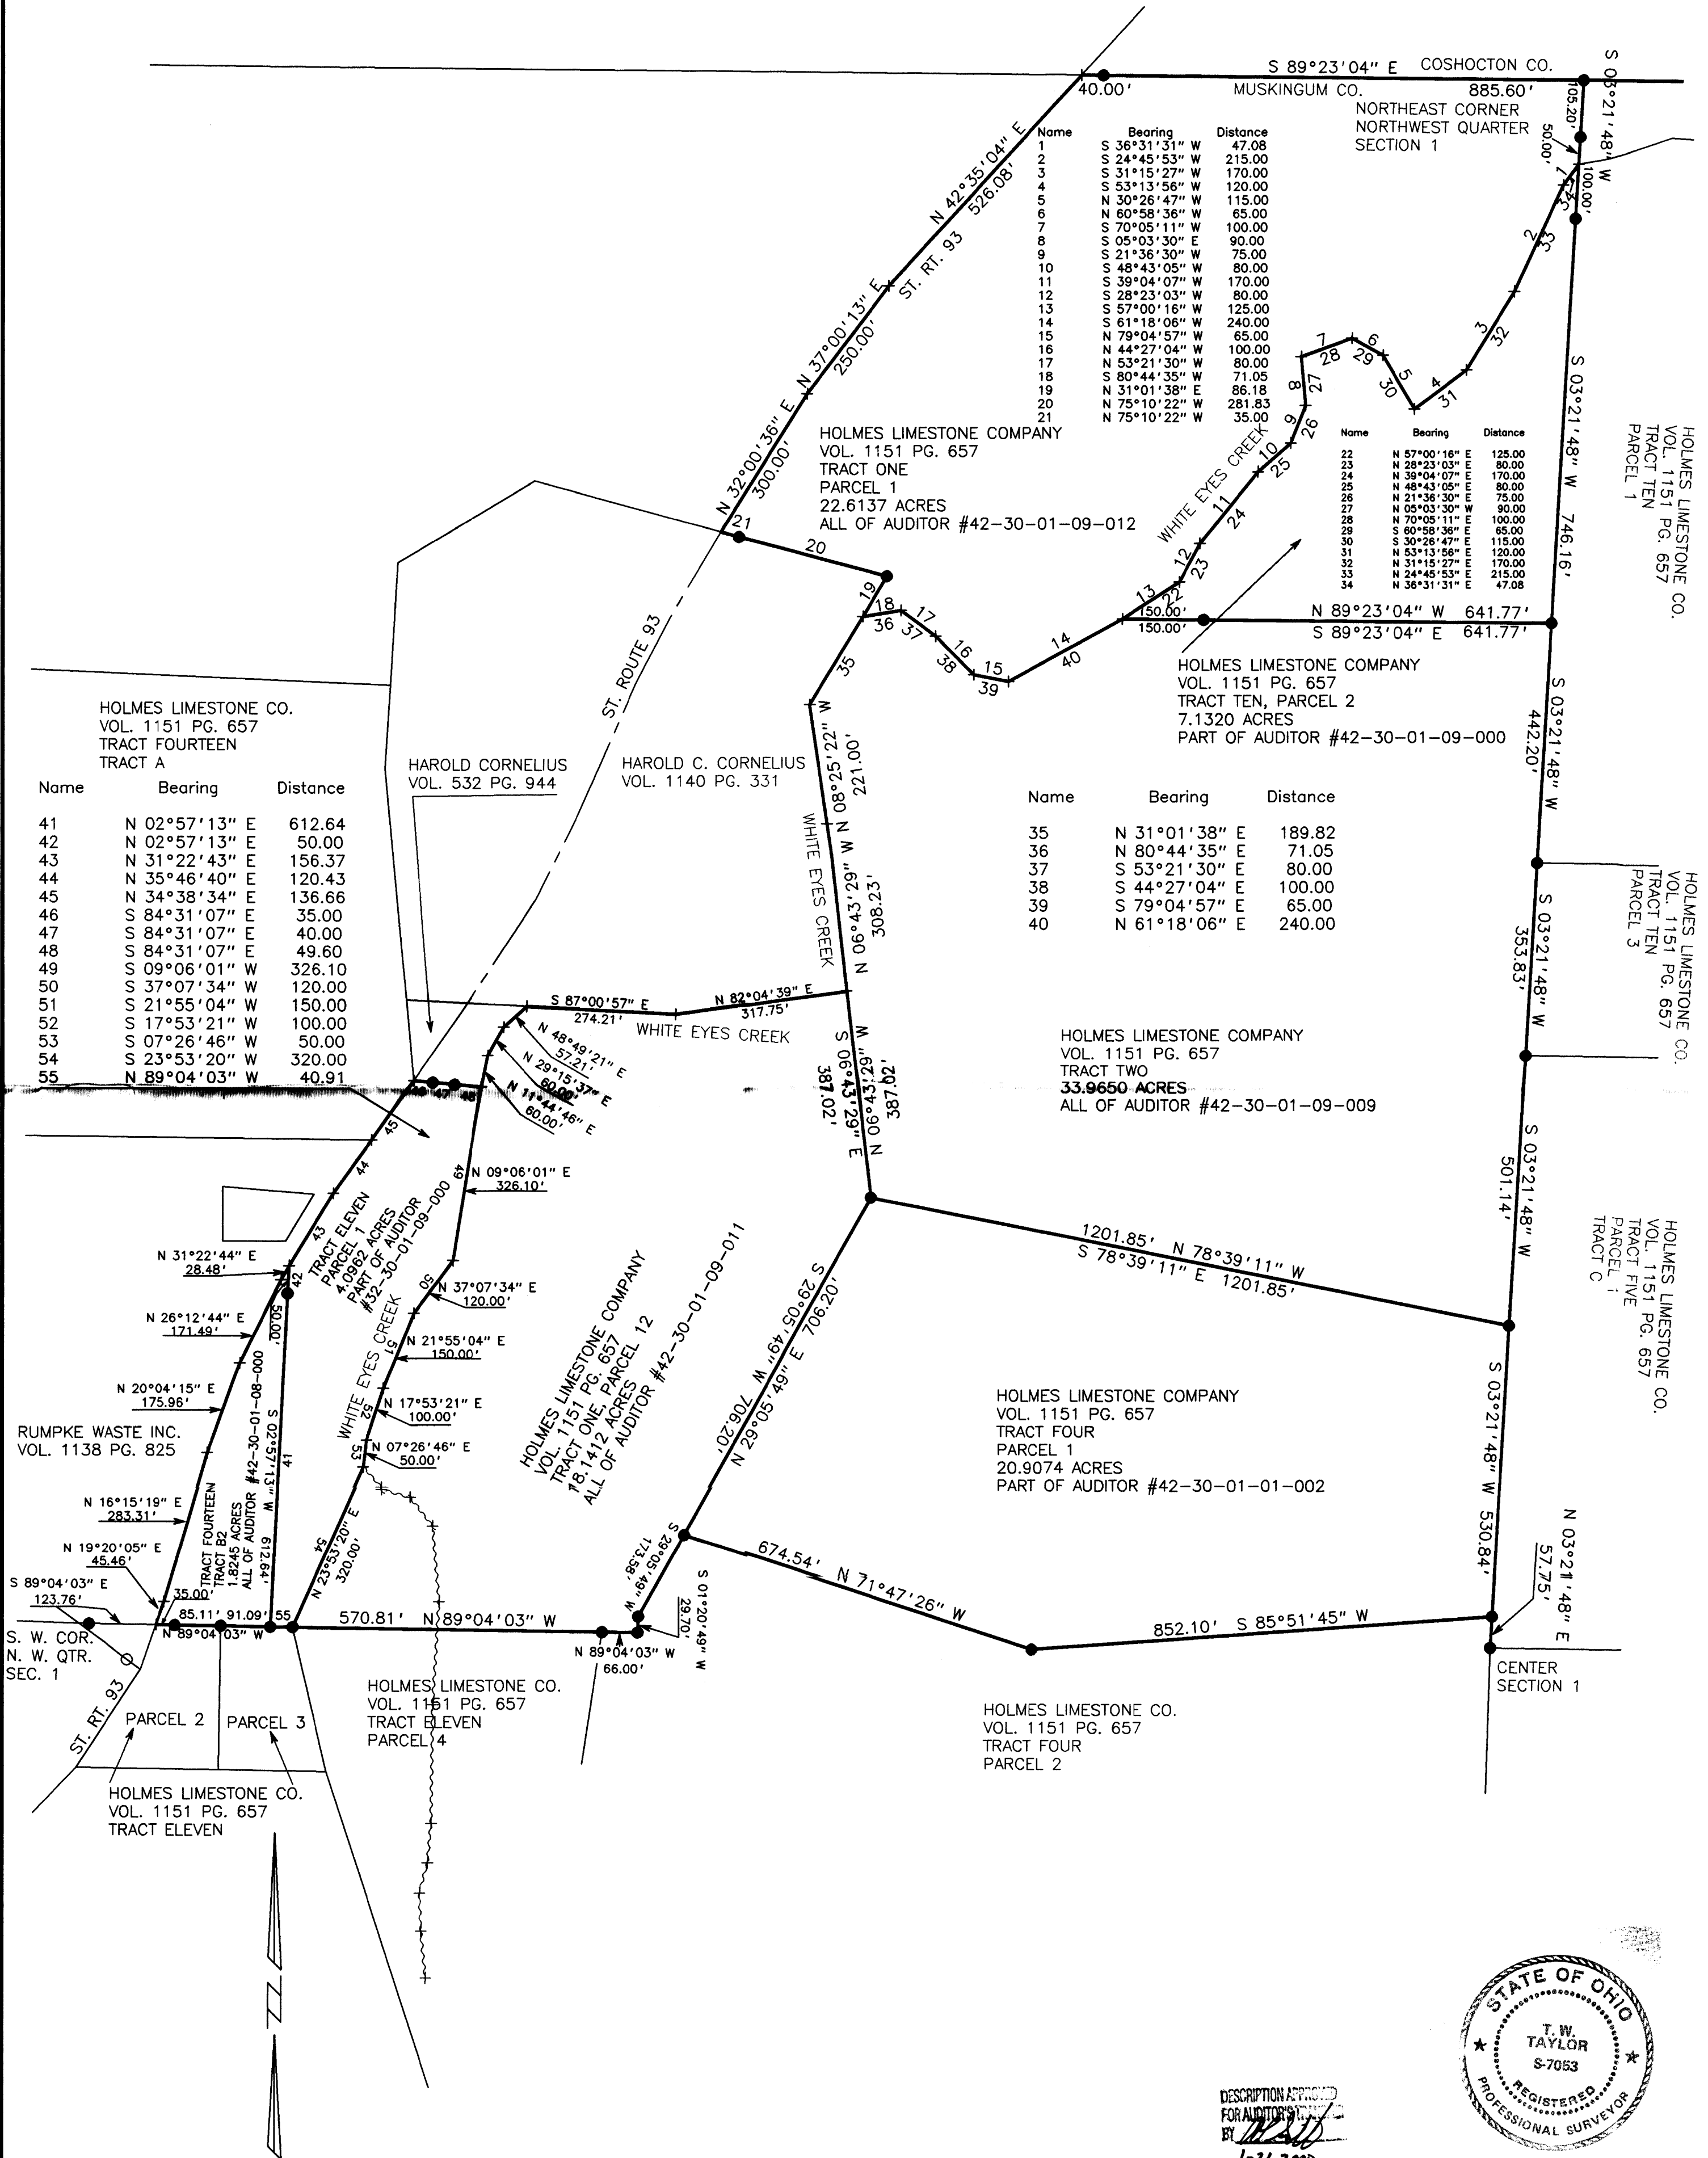

PERTINENT DOCUMENTS
VOL. 1151 PG. 657
VOL. 1138 PG. 825
VOL. 1140 PG. 331
VOL. 532 PG. 944

LEGEND
○ IRON PIN FOUND CAPPED LINN
● 3/4 INCH REBAR SET CAPPED
T. W. TAYLOR 7053
BEARINGS ARE BASED ON GRID NORTH
OF THE OHIO COORDINATE SYSTEM

SITUATED IN THE TOWNSHIP OF MONROE,
COUNTY OF MUSKINGUM, STATE OF OHIO
AND BEING IN THE NORTHWEST QUARTER
OF SECTION 1, TOWNSHIP 3, RANGE 5



THOMAS WAYNE TAYLOR
REGISTERED SURVEYOR 7053
DECEMBER 21, 1999