


SITUATED IN:

State of Ohio, County of Muskingum, Township of Monroe, and being part of the Northeast Quarter of the Southwest Quarter, and part of the Northwest Quarter of the Southeast Quarter of Section 19, Township 3, Range 5, United States Military Lands

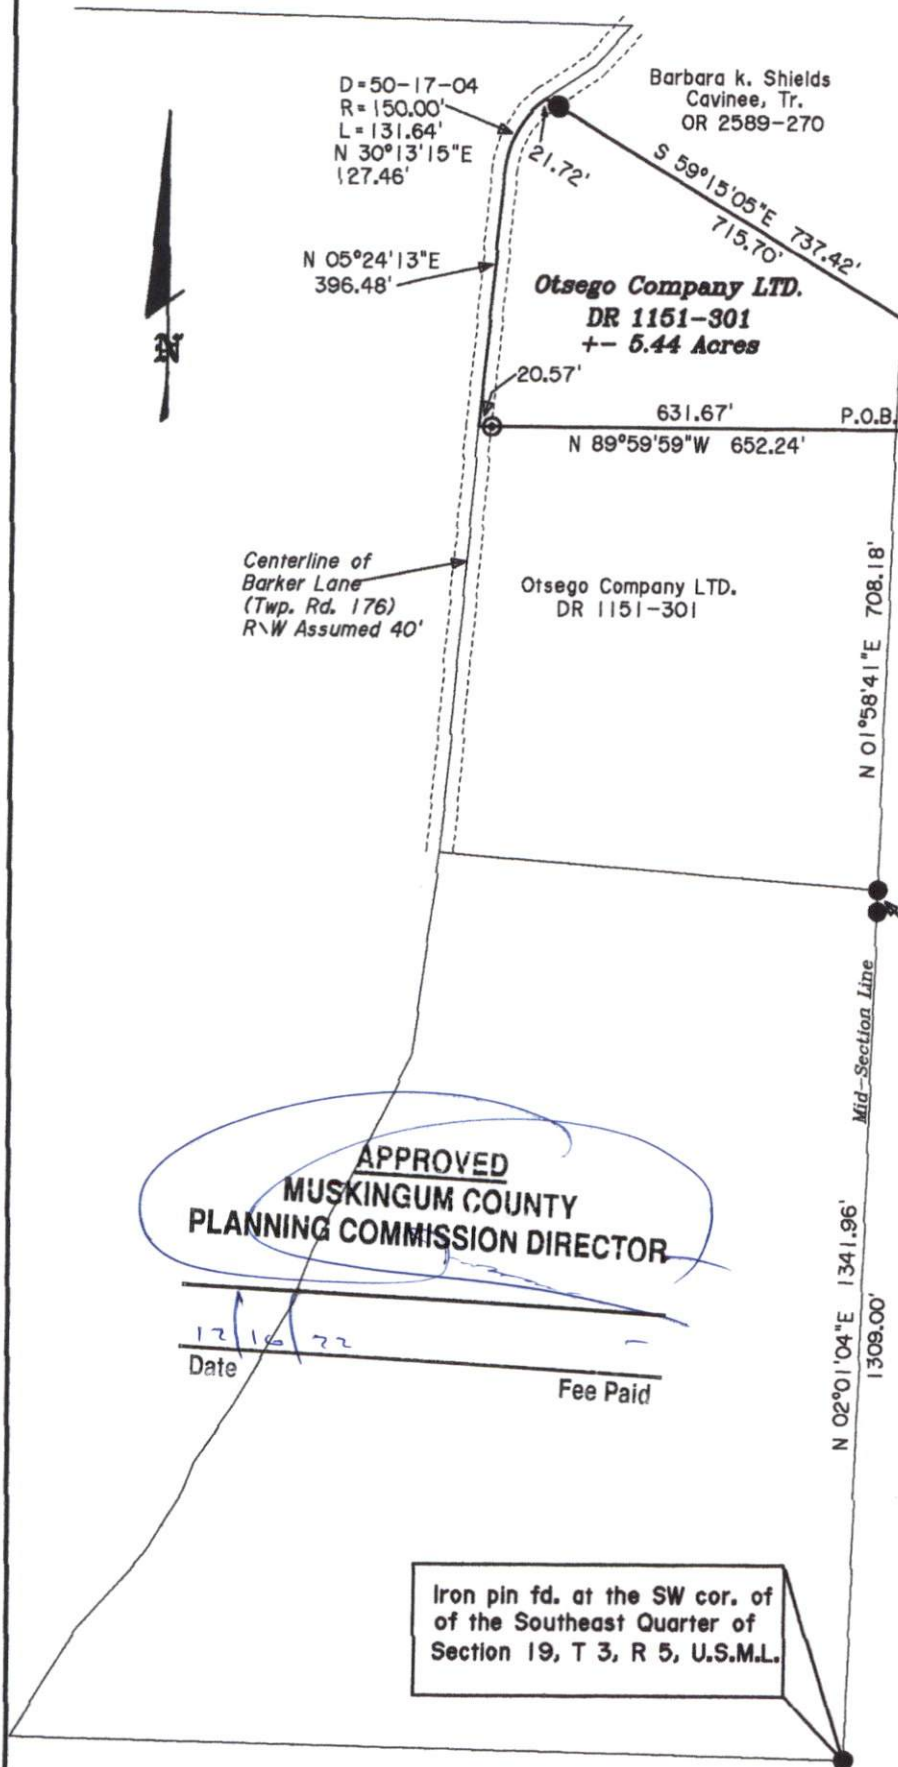

Barbara k. Shields
Cavinee, Tr.
OR 2589-270

D=50-17-04
R=150.00'
L=131.64'
N 30°13'15"E
127.46'

N 05°24'13"E
396.48'

Otsego Company LTD.
DR 1151-301
+- 5.44 Acres

S 06°24'28"W
128.64'

Otsego Company
LTD.
DR 1151-301

Centerline of
Barker Lane
(Twp. Rd. 176)
R\W Assumed 40'

Otsego Company LTD.
DR 1151-301

N 89°59'59"W 652.24'

P.O.B.

N 01°58'41"E 708.18'

32.96'

N 02°01'04"E 1341.96'

1309.00'

BASIS OF BEARINGS

Bearings are based on the Ohio State Plane Coordinate System, NAD 83, South Zone, Grid North, as per GPS observations.

REFERENCES

All deed records shown on this plat, and previous surveys of the area.

PARCEL NO.S

Part of: 42-60-19-08-000 +- 5.18 Acres
Part of 42-60-19-13-000 +- 0.26 Acres

LEGEND

- △ Railroad Spike Set
- Iron Pin Found
- ⊞ Stone Found
- Axle Found
- Iron Pipe Found
- ▲ Railroad Spike Found
- ⊙ Iron Pin Set, 5/8" rebar 30" Long
- ⊠ Monument Found



DESCRIPTION


APPROVED

By: *[Signature]* 12/15/22

OFFICE COPY

[Signature] 12/22/22
Jack D. Newcome Date

Reg. Surveyor No. 7321

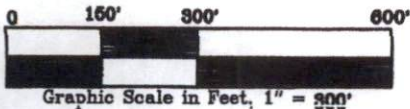

Newcome Surveying Company
6515 Ballard Road
Nashport, Ohio
740-452-5796