


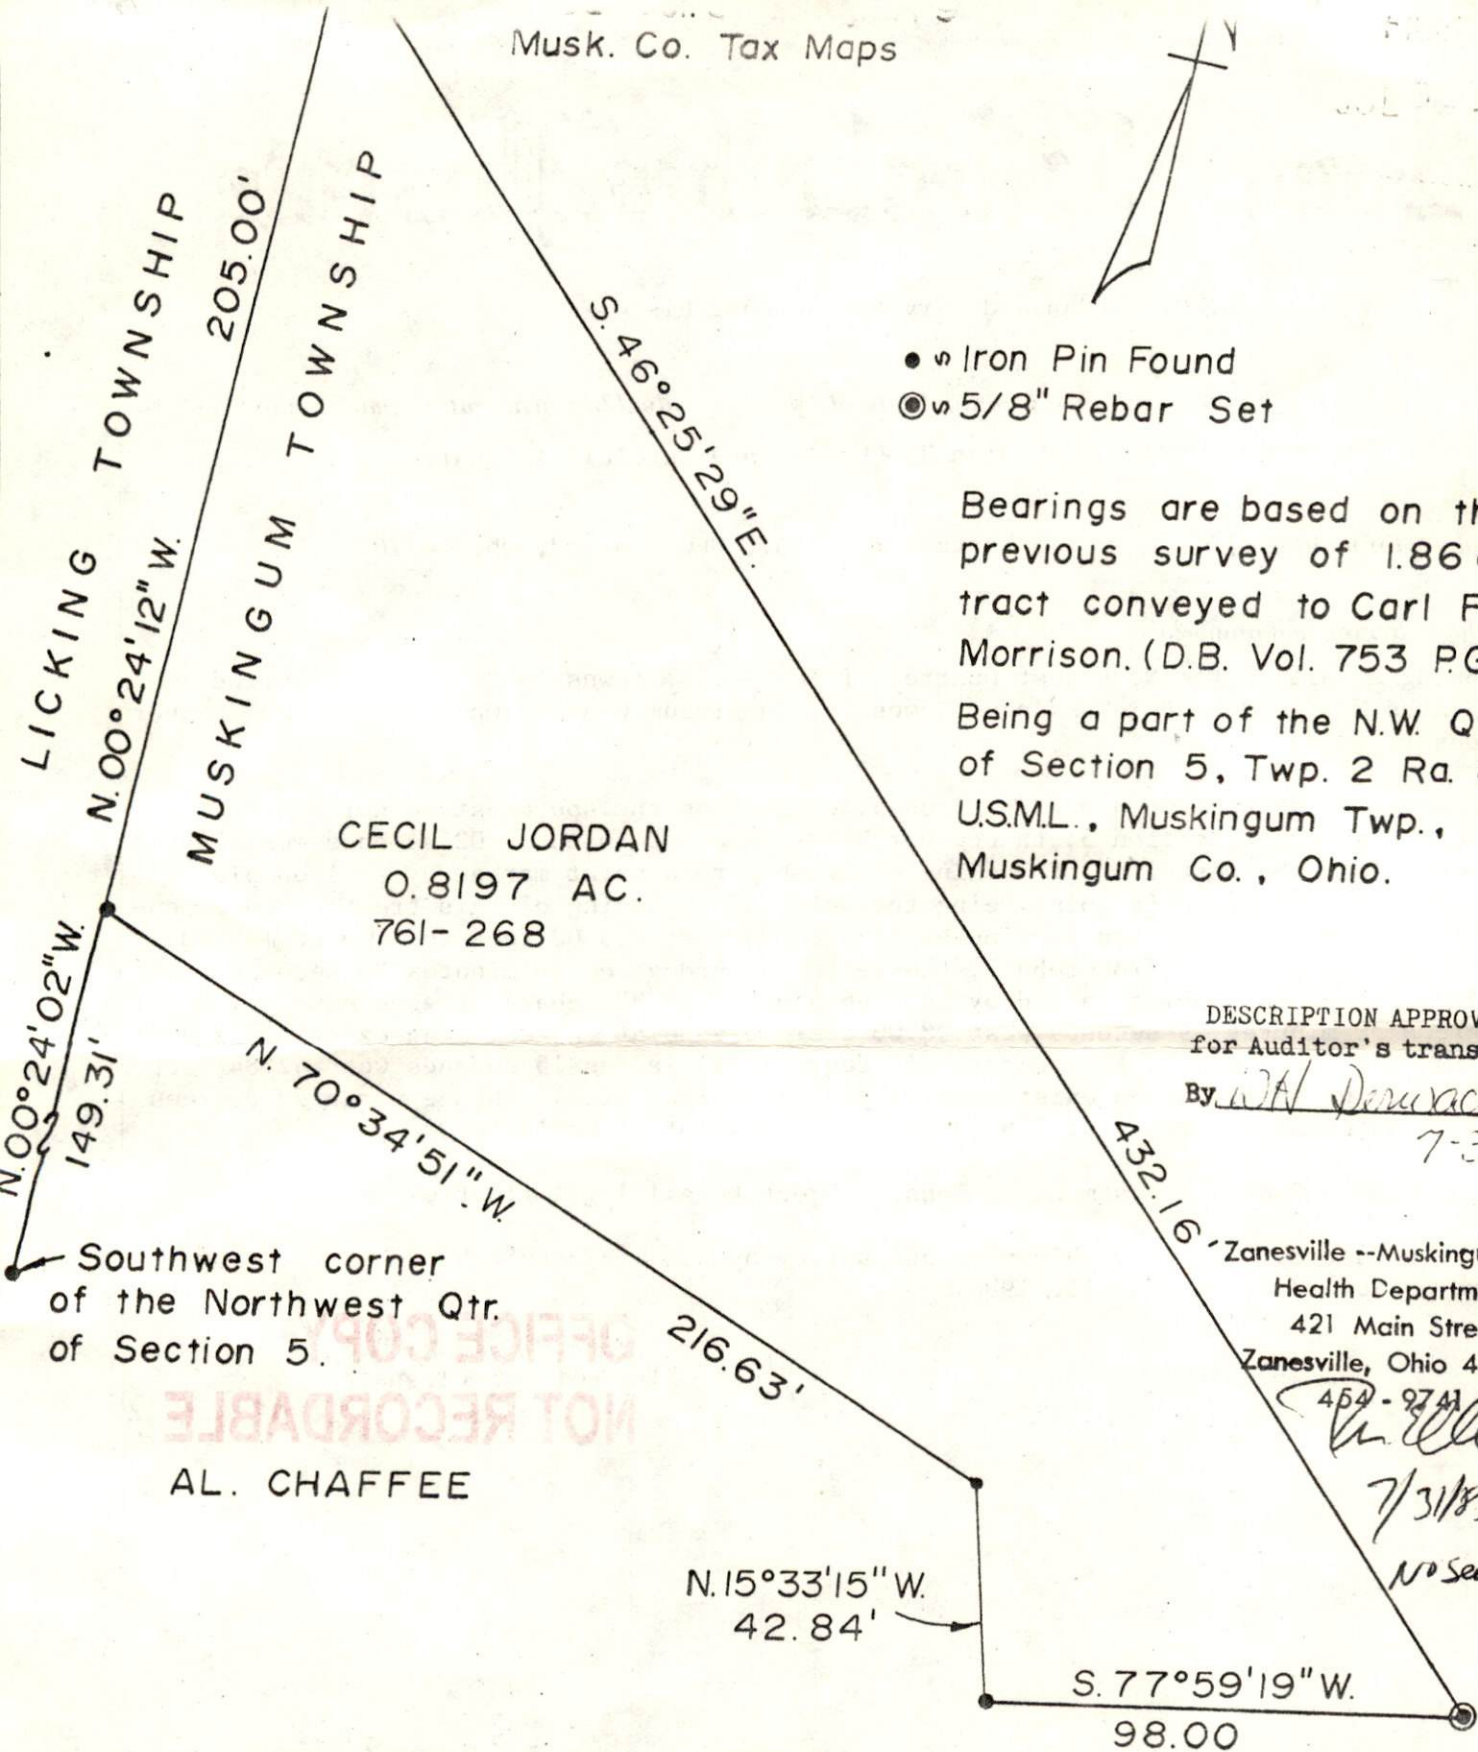

- Iron Pin Found
- ⊙ 5/8" Rebar Set

Bearings are based on the previous survey of 1.86 ac. tract conveyed to Carl F. Morrison. (D.B. Vol. 753 P.G. 148) Being a part of the N.W. Qtr. of Section 5, Twp. 2 Ra. 8 U.S.M.L., Muskingum Twp., Muskingum Co., Ohio.



DESCRIPTION APPROVED
for Auditor's transfer


By W.A. Derivative to
7-30-85

Zanesville -- Muskingum Co.
Health Department
421 Main Street
Zanesville, Ohio 43701
454-9741

W. J. Biedenbach
7/31/85
No Survey

I HEREBY CERTIFY THE ABOVE PLAT AND SURVEY
TO BE CORRECT AS PREPARED BY ME THIS 12 DAY
OF JUNE 1985.

W. J. Biedenbach
W. J. BIEDENBACH

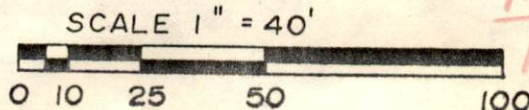

MUSK
1-10