

Richard Max Graves 2/28/87  
Registered Surveyor  
2925 Kenlo Woods Dr.  
Nashport, Ohio 43830

Situated in the State of Ohio, County of Muskingum,  
Township of Muskingum:

Being a Part of Northeast and Southeast Quarters of  
Section Four (4), Township Two (2), Range Eight (8) United  
States Military Lands and the same property now owned by  
Rolland M. Hetrick (Vol. 762, Pg. 48) bounded and described  
as follows:

Commencing at an iron pin found at the northeast corner  
of the southeast quarter of section 4; thence north 87 degrees  
47 minutes 50 seconds west (base of bearings for this description  
true north by sun hour angle) along the half section line  
1079.07 feet to a point in the center of State Route 60 at the  
true place of beginning for the following described parcel and  
passing through an iron pin found at 914.00 feet and an iron  
pin set at 1049.07 feet; thence south 2 degrees 52 minutes 11  
seconds west 297.02 feet to a P.K. nail found at the intersection  
of the center of said State Route 60 with the center of Shannon  
Road; thence north 84 degrees 37 minutes 49 seconds west along  
the center of said Shannon Road 87.50 feet to a spike set at  
the southeast corner of a parcel owned by Harry D. and Gertrude  
F. Smith (Vol. 369, Pg. 356); thence north 2 degrees 45 minutes  
56 seconds east along said Smiths east line 28.00 feet to an  
iron pin set; thence north 20 degrees 06 minutes 28 seconds west  
along said Smiths easterly line 167.00 feet to an iron pin set;  
thence north 87 degrees 15 minutes 07 seconds west along said  
Smiths north line 20.00 feet to an iron pin set; thence north  
2 degrees 45 minutes 56 seconds east 297.50 feet to an iron pin  
set; thence south 87 degrees 09 minutes 20 seconds east 173.20  
feet to a point in the center of aforementioned State Route 60  
and passing through an iron pin set at 143.20 feet; thence south  
2 degrees 52 minutes 11 seconds west along the center of said  
State Route 186.08 feet to the true place of beginning containing  
one and six hundred sixty five thousands (1.665) acres more  
or less.

All of Auditors Parcels # 44-44-02-04-04 and # 44-44-02-  
04-05.

Subject to all legal right of ways and easements on record.


This description was written February 28, 1987 by Richard  
Max Graves Registered Surveyor No. 5792.

**OFFICE COPY  
NOT RECORDABLE**

DESCRIPTION APPROVED  
for Auditor's transfer

*[Signature]*

44-02-04-05  
8615 FRAZEYSDUPATI

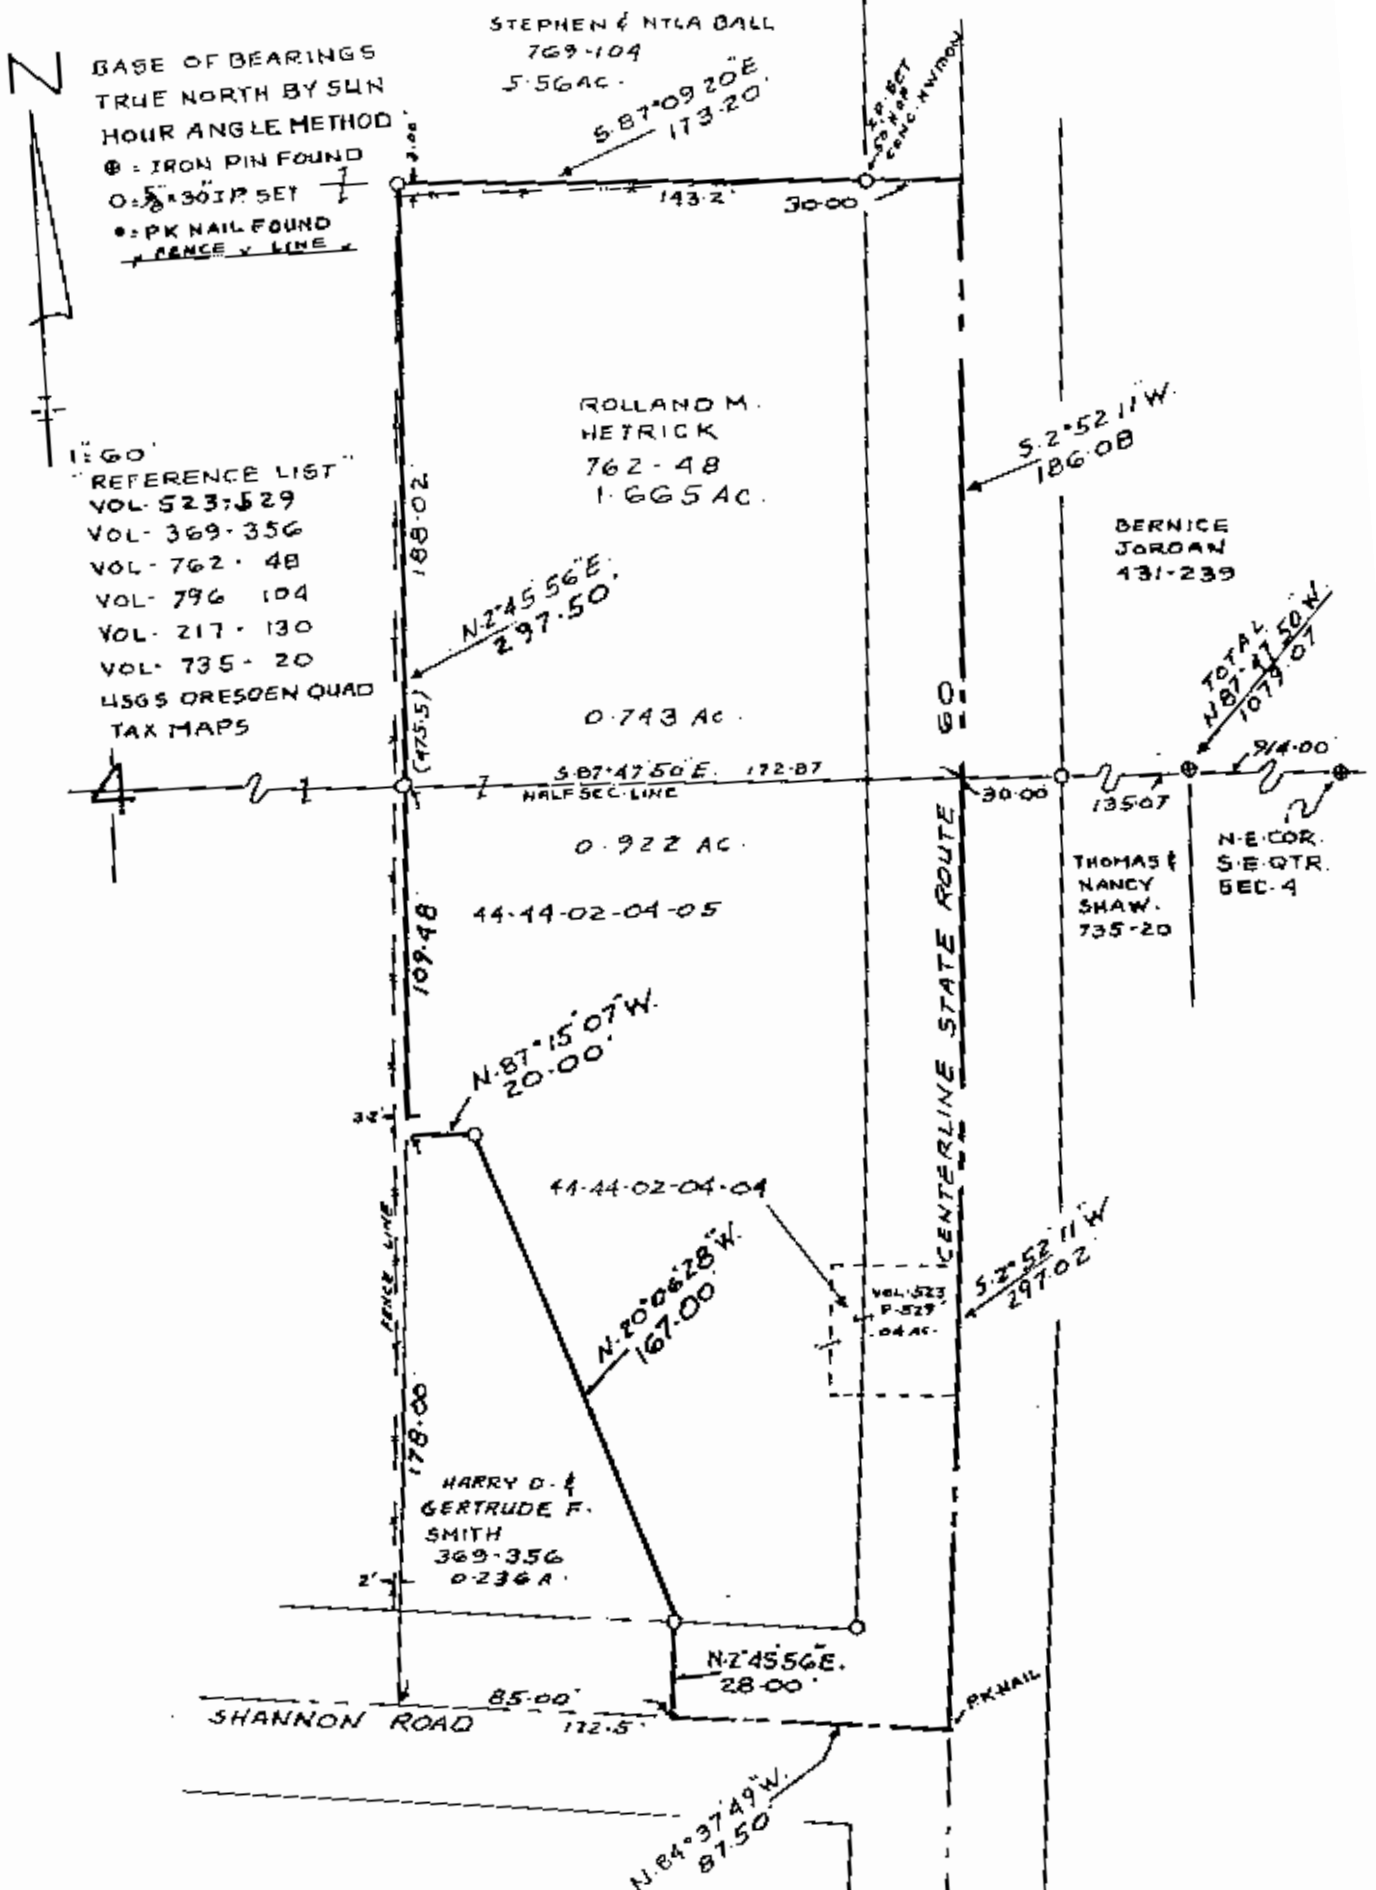

MAP SHOWING SURVEY OF 1.665 AC.  
FOR ROLLAND M. HETRICK D.B. 762, P. 48  
0.743 AC. IN N.E. QTR. SEC. 4  
0.922 AC. IN S.E. QTR. SEC. 4  
TWP. 2, RANGE B U.S.M.L.  
MUSKINGUM TOWNSHIP  
MUSKINGUM COUNTY, OHIO

RICHARD MAX GRAVES  
REGISTERED SURVEYOR 5792  
2825 KENLO WOODS DR.  
MARIETTA, OHIO 43830

OFFICE COPY  
NOT RECORDABLE

DESCRIPTION APPROVED  
for Auditor's transfer  
By \_\_\_\_\_