

LEGAL DESCRIPTION

Situated in the Township of Muskingum, County of Muskingum and State of Ohio: Being part of the Southwest Quarter of Section 6, Township 7, Range 8 USM. bounded and described as follows:

Commencing at a stone at the southwest corner of Section 6; Thence S87°08'58"E for 2262.43 feet along the south line of said section to a point in Prior Road and the place of beginning:

Thence N5°34'09"E for 133.74 feet to an iron pin; passing through an iron pin at 15.19 feet:

Thence N3°08'35"E for 120.09 feet to an iron pin;

Thence N87°12'47"W for 196.55 feet to an iron pin;

Thence N0°15'23"W for 403.69 feet to an iron pin;

Thence N59°40'57"E for 376.59 feet to an iron pin;

Thence S3°11'21"E for 871.77 feet to a point on the South Line of Section 6 in Prior Road, passing through an iron pin at 841.77 feet;

Thence N87°08'58"W for 182.57 feet to the point of beginning containing 5.00 Acres.

Subject to all Legal Highways

**OFFICE COPY
NOT RECORDABLE**

DESCRIPTION APPROVED
for Auditor's transfer

1 - 713 P.


By J. L. Nambel
9-10-86

5677 PRIOR RD

L. Camp
51.22 AC



0.21 AC donated to
recreation

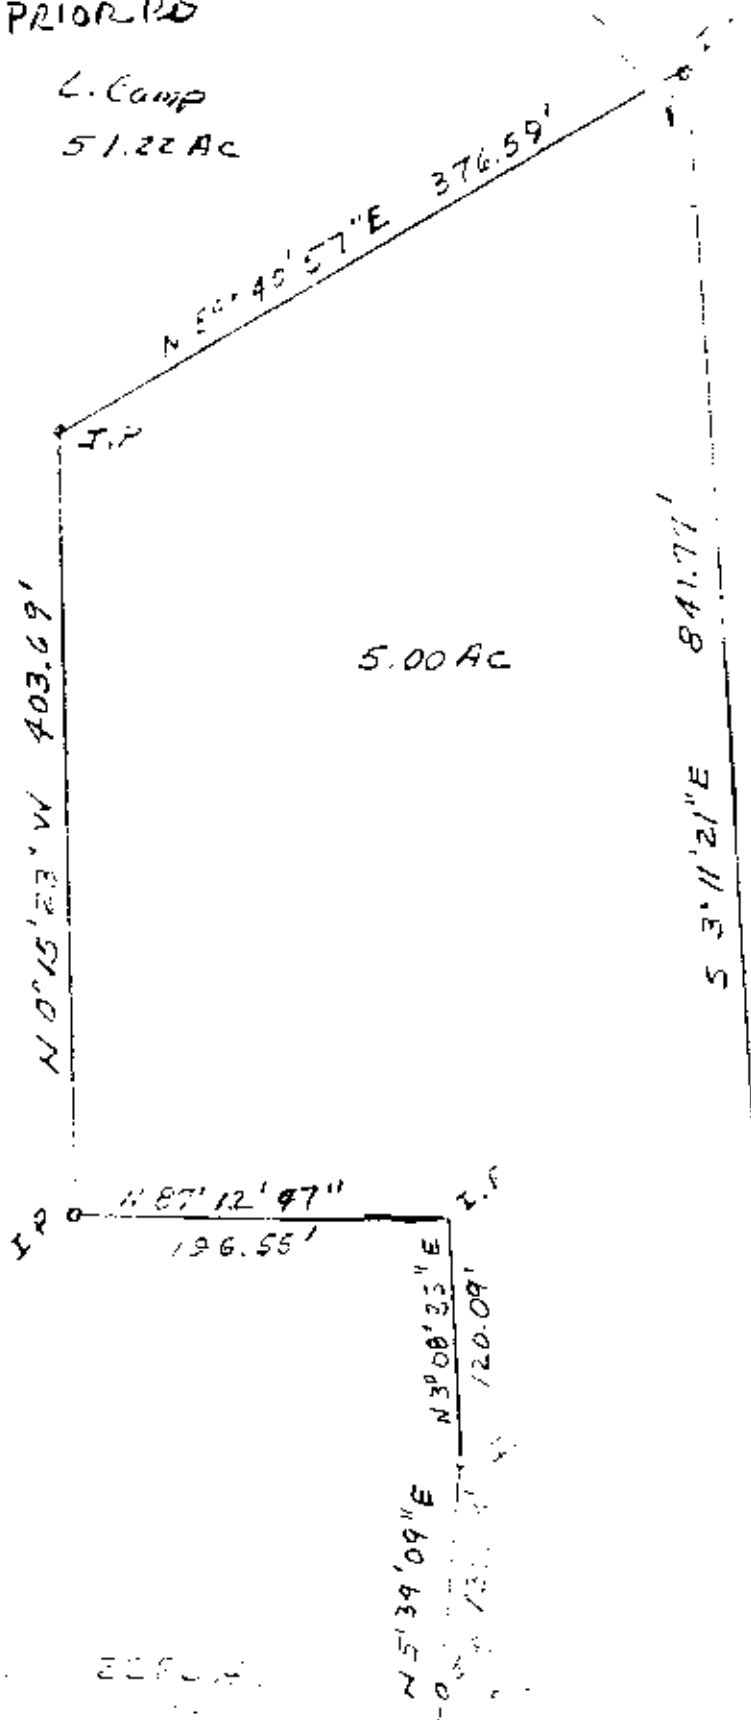

Page
10

Situated in the
County of Muskogee
Township of Muskogee

Being
the same as
shown on the map

Split out of r. 44-02-06-09

210130

**OFFICE COPY
NOT RECORDABLE**