

SITUATED IN:

State of Ohio, County of Muskingum, Township of Muskingum, and being part of the Southeast Quarter of Section 6, and the Southwest Quarter of Section 7, Township 2, Range 8, United States Military Lands

BASIS OF BEARINGS

Bearings are based on the Ohio State Plane Coordinate System, NAD 83, South Zone, Grid North, as per GPS observations.

REFERENCES

Surveys by R. M. Graves, P. Dinan, Landmark Surveys, and Loren Camp. DR 1052-222 OR 2620-539 Squirrel Rd. CL Plat


PARCEL NO.S

Part of: 44-02-07-11-000 +- 11.00 Acres
Part of: 44-02-06-13-000 +- 96.55 Acres

DESCRIPTION
APPROVED

By: *[Signature]* 4-25-17

Newcome Surveying Company
6515 Ballard Road
Nashport, Ohio
740-452-5796

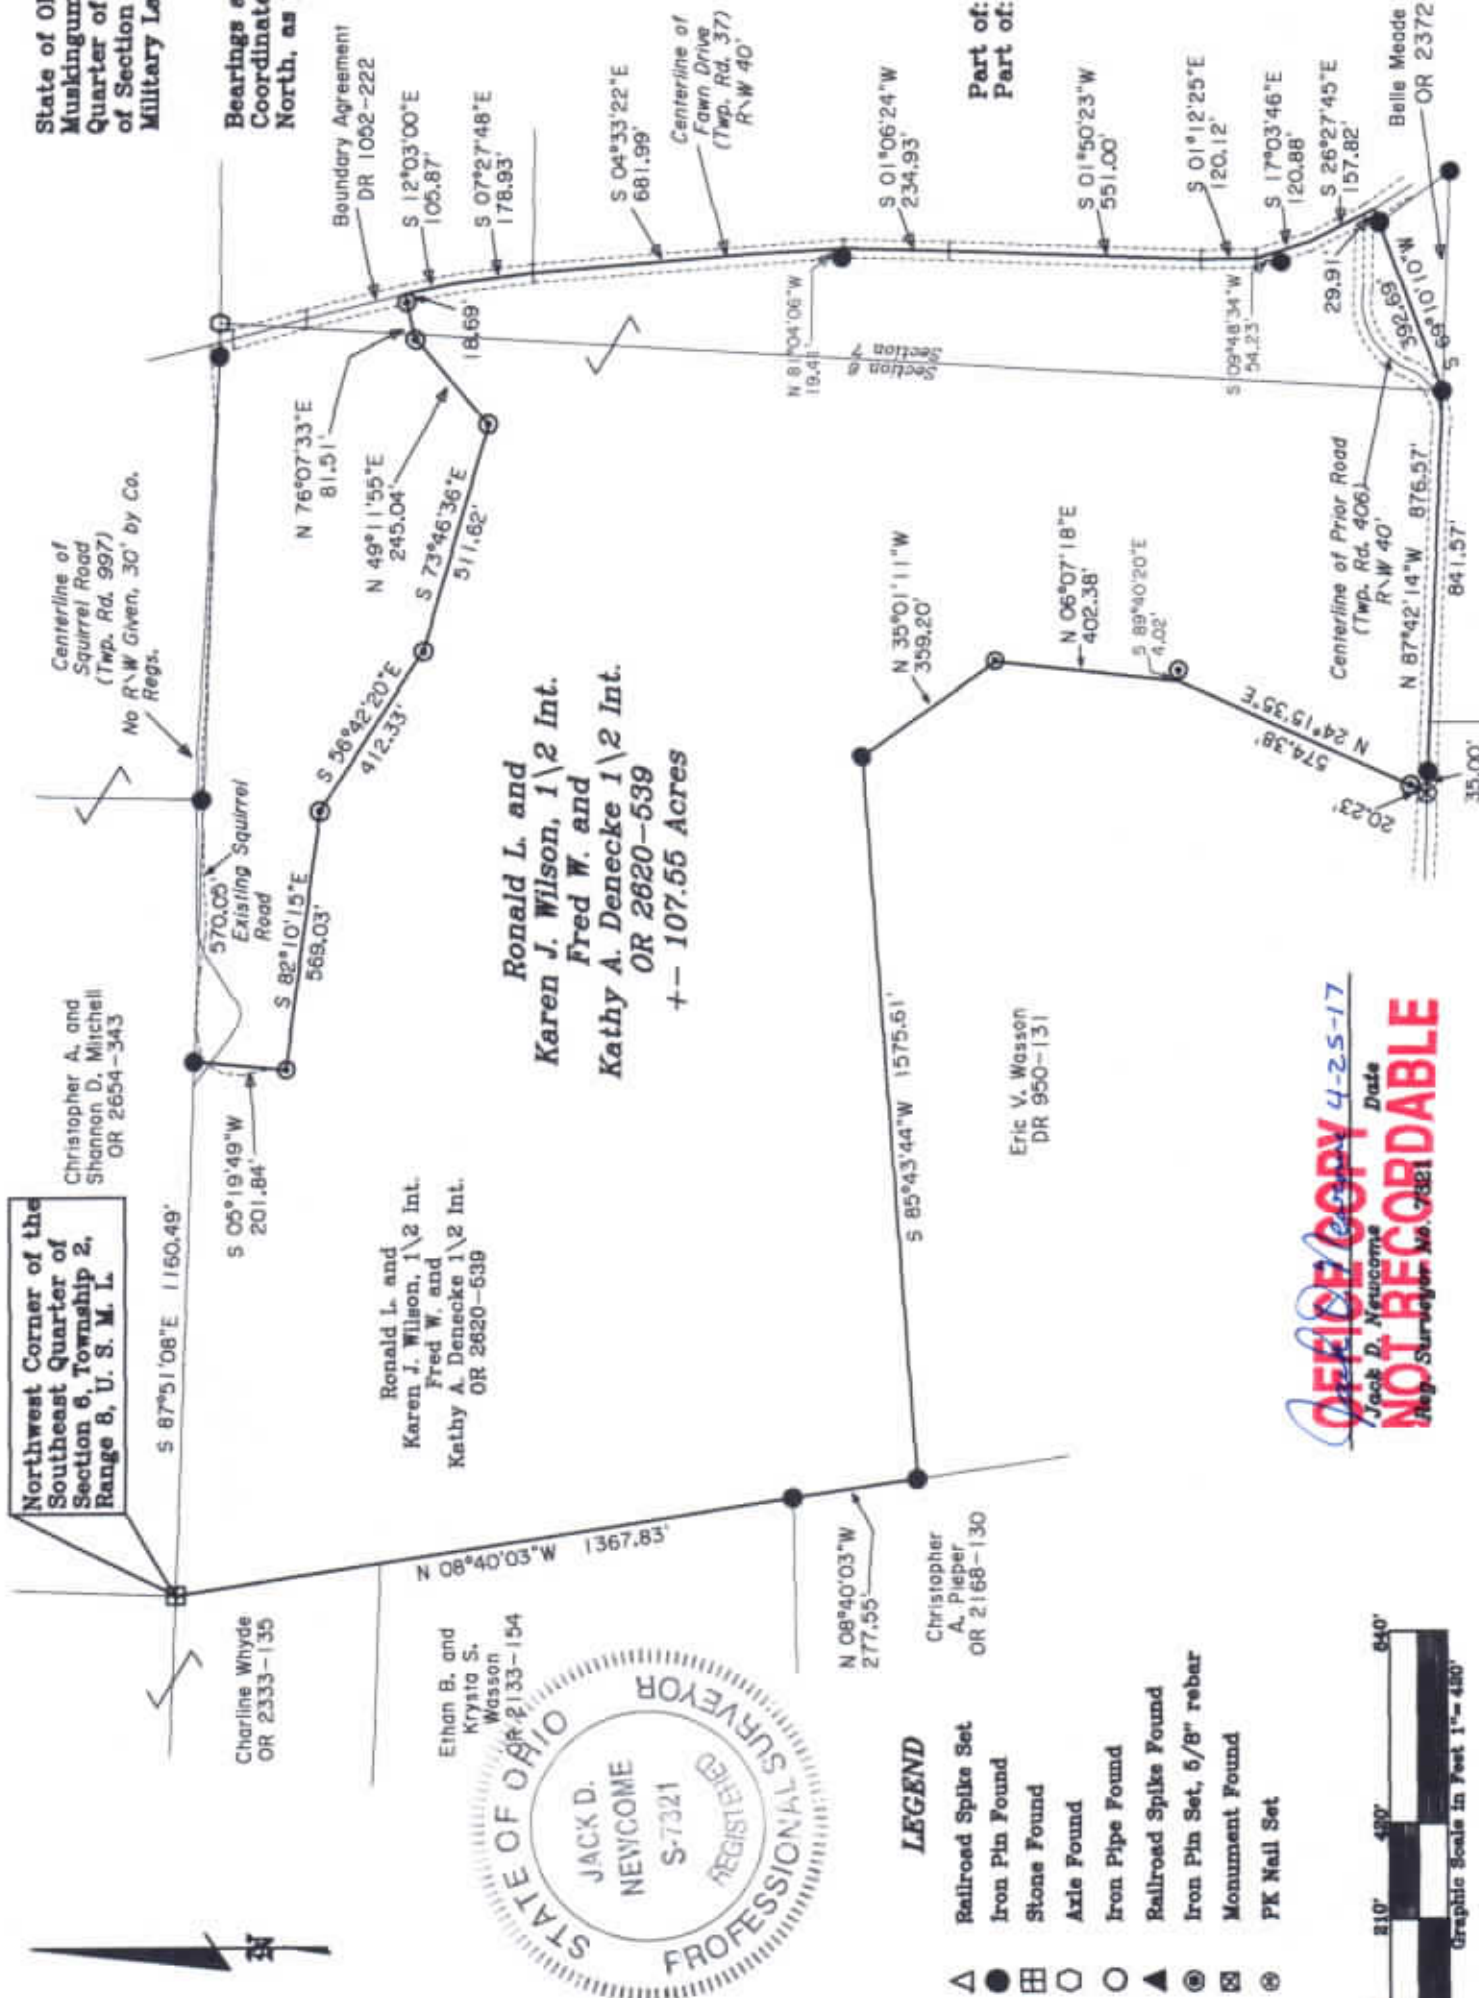

OFFICE COPY 4-25-17
Date
NOT RECORDABLE
Reg. Surveyor No. 7321
Jack D. Newcome



LEGEND

- ▲ Railroad Spike Set
- Iron Pin Found
- ⊞ Stone Found
- Axis Found
- Iron Pipe Found
- ▲ Railroad Spike Found
- ⊞ Iron Pin Set, 5/8" rebar
- ⊞ Monument Found
- ⊞ PK Nail Set

