


N/A

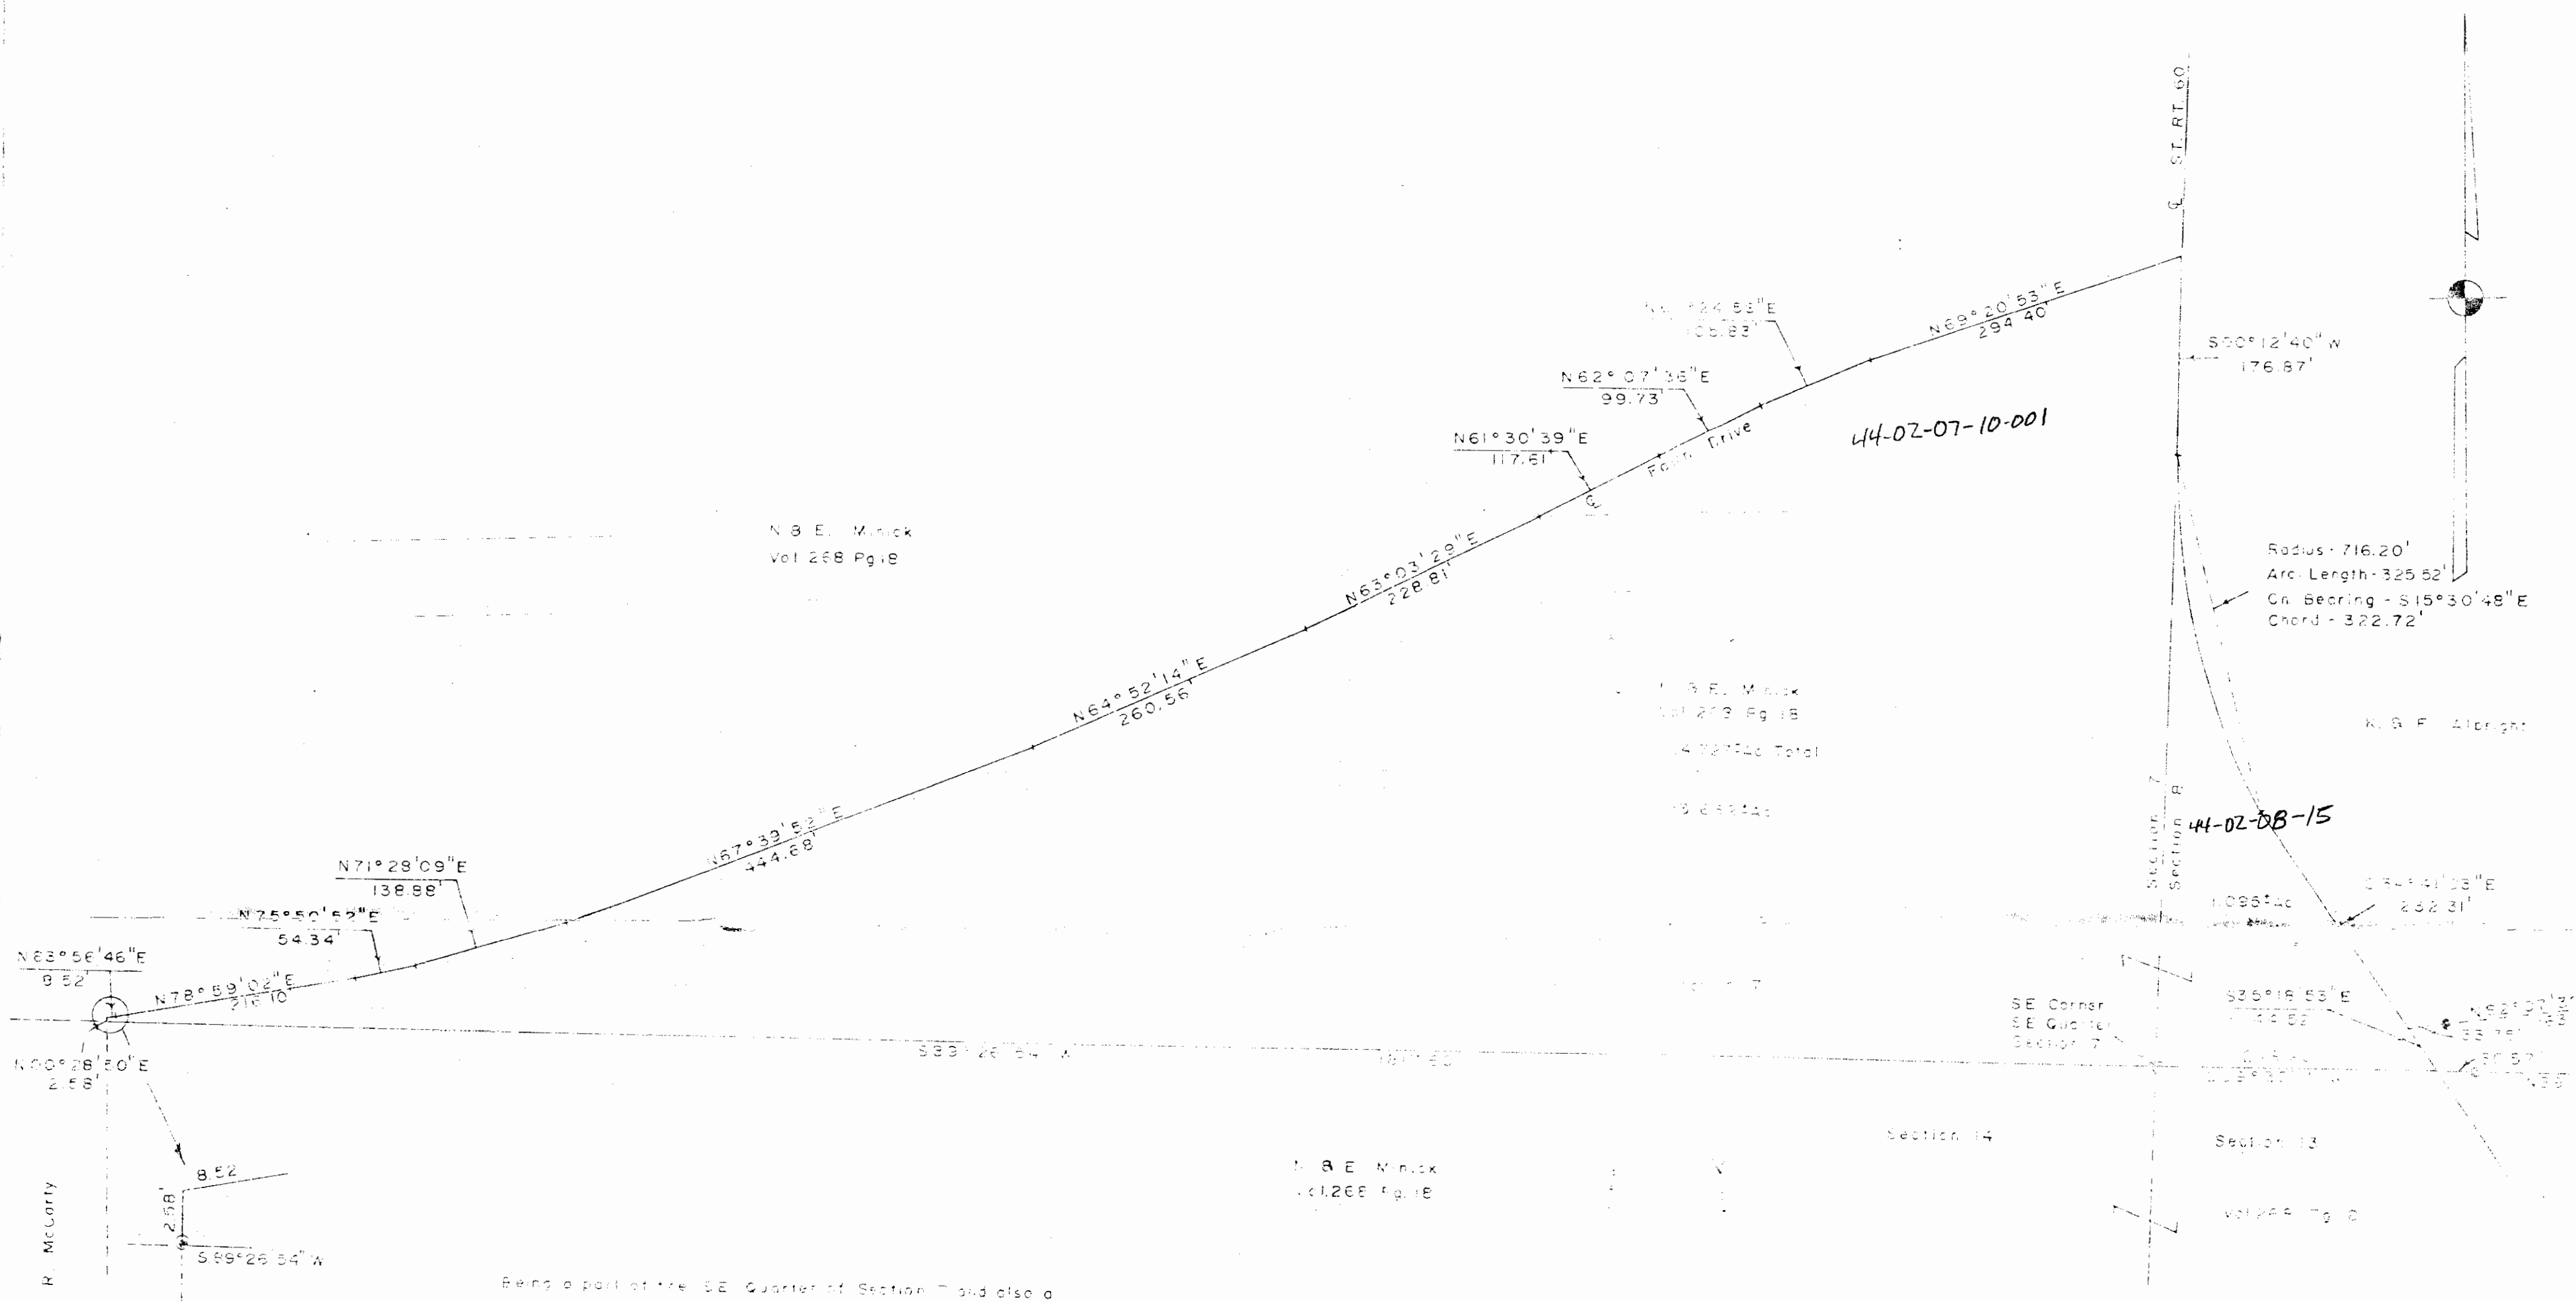

Being a part of the SE Quarter of Section 7 and also a Part of the SW Quarter of Section 8, Township 2, Range 8, U.S.M., Muskingum Township, Muskingum County, Ohio

Bearings are based on the previous survey of 1490 Ac as recorded in Deed Vol. 775 Pg. 43

References
Vol. 268 Pg. 18
Vol. 775 Pg. 43
Vol. 579 Pg. 1
U.S.G.S. - Dresden
Mus. Co. Tax Map


DESCRIPTION APPROVED
FOR AUDITOR'S TRANSFER

BY: *J. J. Namik*
8-28-90

I hereby certify the Above Right and Duty to be
Correct As Prepared By Me, This 16th Day of

**OFFICE COPY
NOT RECORDED**

W. J. Biedenbach
P.L. Surveyor #5718

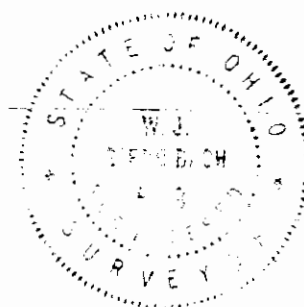

Scale 1" = 100'
0 30 100 150 200

Note: 13.6321Ac part of PAR #44-01242 and 1.0951Ac
all of PAR #44-00576

W. J. BIEDENBACH Surveying & Mapping 3120 Lisa Ln., Zanesville (614) 453-488	
Drawn by SD	Date
Scale 1" = 100'	Check
Job N# 2232	N. Mi