

SITUATED IN

The State of Ohio, County of Muskingum, Township of Muskingum,
SE Qtr. Sec. 7 & SW Qtr. Sec. 8, 2nd Qtr. Twp.,
T2, R8, United States Military Lands.


Survey Split

BASIS OF BEARING

Bearings are based on State Plane Grid Coordinates,
NAD83, Ohio South, per GPS Observation.

REFERENCES

* As Noted on Plat
www.muskingumcountyauditor.org
www.mceo.org
<http://recorder.muskingumcounty.org>

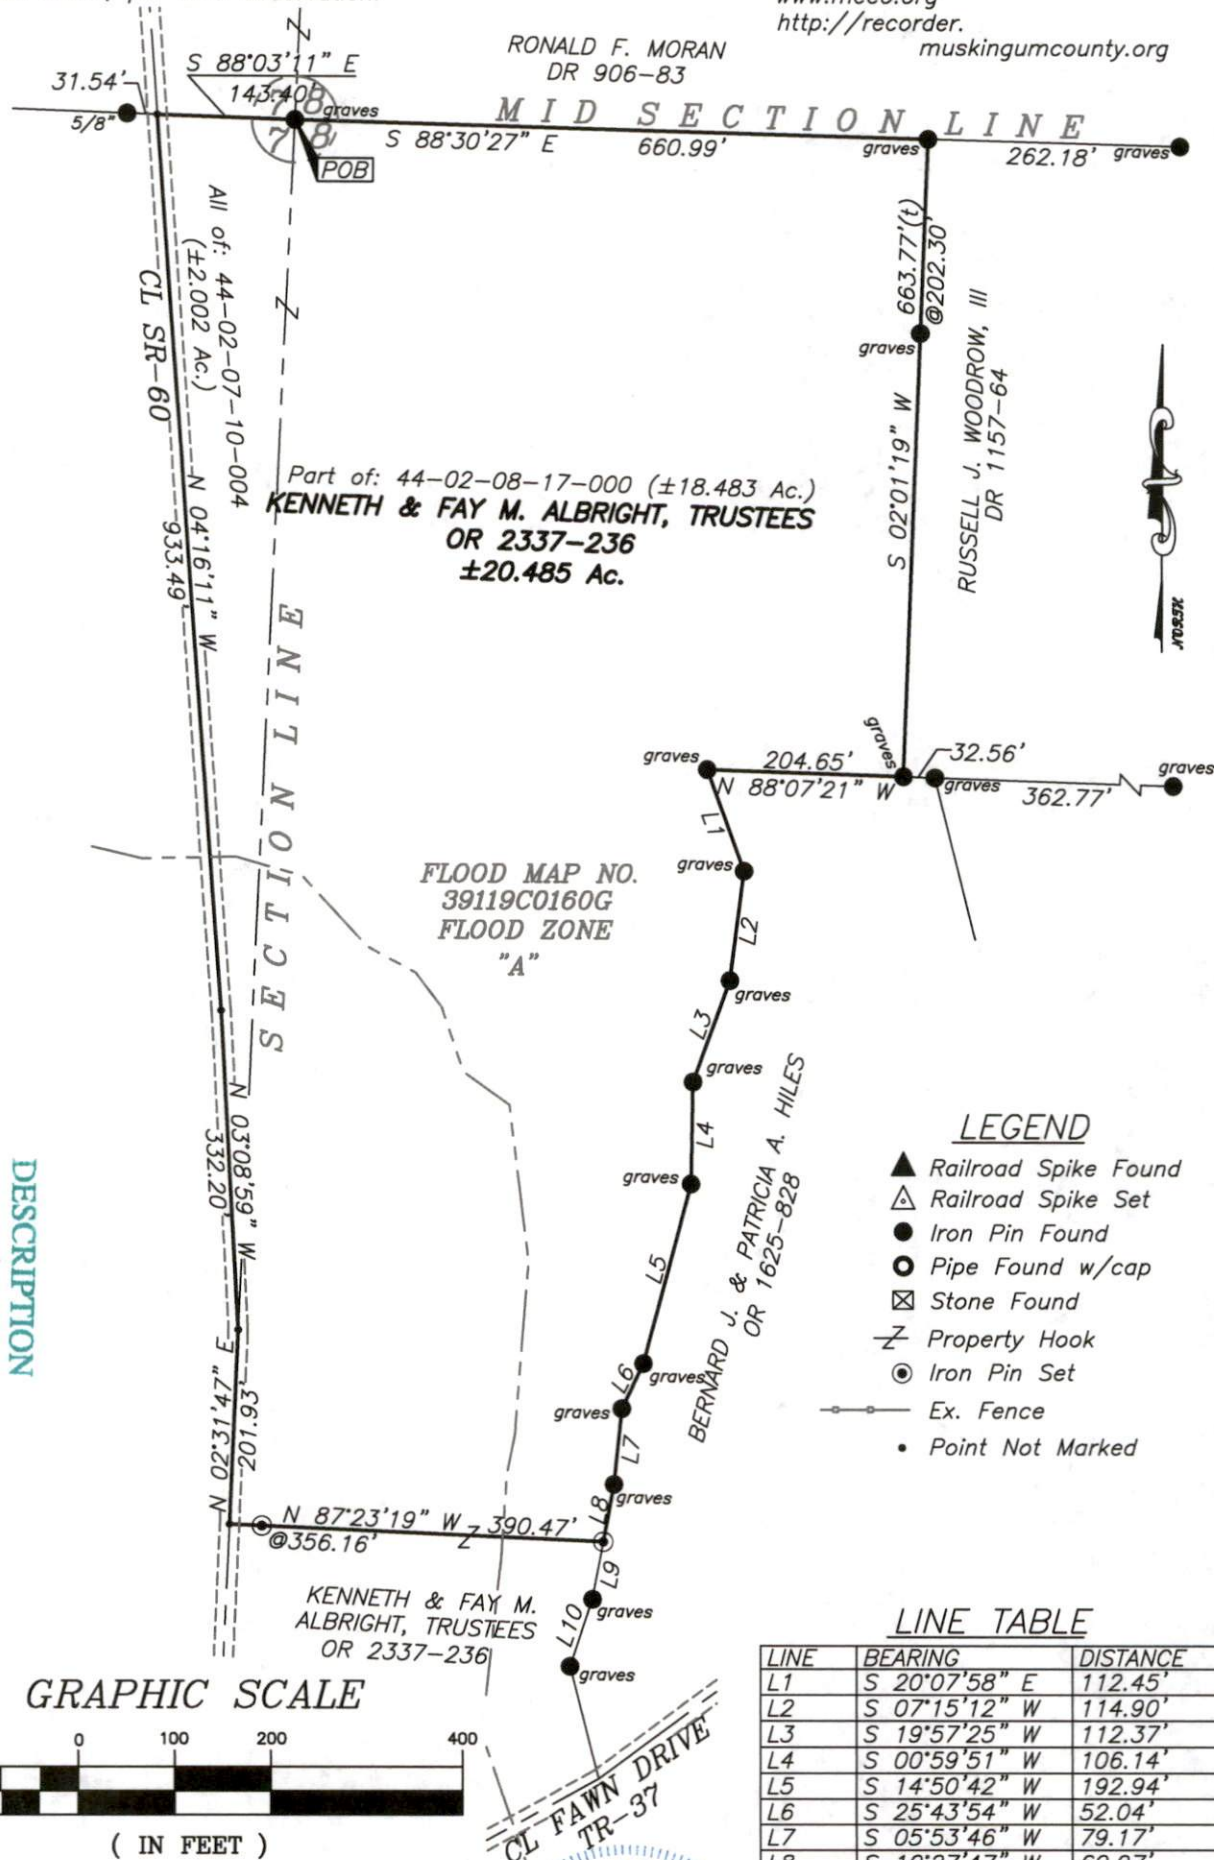

LEGEND

- ▲ Railroad Spike Found
- △ Railroad Spike Set
- Iron Pin Found
- Pipe Found w/cap
- ⊠ Stone Found
- Property Hook
- Iron Pin Set
- Ex. Fence
- Point Not Marked

LINE TABLE

LINE	BEARING	DISTANCE
L1	S 20°07'58" E	112.45'
L2	S 07°15'12" W	114.90'
L3	S 19°57'25" W	112.37'
L4	S 00°59'51" W	106.14'
L5	S 14°50'42" W	192.94'
L6	S 25°43'54" W	52.04'
L7	S 05°53'46" W	79.17'
L8	S 10°27'47" W	60.97'
L9	S 10°34'10" W	61.02'
L10	S 18°35'02" W	73.47'

OFFICE COPY

Brian Kelly McPeck

Reg. Surveyor No. 8517

This plat was prepared by McPeck Land Surveying, LLC
in accordance with Chapter 4733-37 of the Administrative Code,
and is intended to be used for the legal transfer of the property
described and does not intend to describe all or any easements of
record, nor encroachments unless otherwise intended.

Date 8/23/22



MCPECK
LAND
SURVEYING

www.mcpecklandsurveying.com
email: brian@mcpecklandsurveying.com
340 Robin Hood Ln., Zanesville, Oh 43701 * 740.704.6073