

Haroldine Frye
4/5/88

Situated in the State of Ohio, County of Muskingum, Township of Muskingum, T 2, R 8, part of the Southwest Quarter of Section 8 and bounded and described as follows:

Commencing at the Northeast corner of the Southwest Quarter of Section 8; thence on section line South $0^{\circ} 00' 00''$ West 156.00 feet to the center of County Road 116; thence along center of County Road 116 South $66^{\circ} 56'$ West 501.31 feet; ~~thence along center of road South $65^{\circ} 24' 00''$ West 249.50 feet; thence along center of road South $57^{\circ} 31' 03''$ West 74.61 feet; thence along center of road South $48^{\circ} 13' 46''$ West 76.06 feet; thence South $40^{\circ} 32' 24''$ West 14.98 feet to the place of beginning; thence continuing along the center of County Road 116 the following two courses and distances, South $40^{\circ} 34' 55''$ West 201.21 feet and South $34^{\circ} 10' 16''$ West 95.93 feet; thence leaving center of County Road 116 North $89^{\circ} 26' 57''$ East 217.83 feet to an iron pin set passing an iron pin set at 25.00 feet; thence North $35^{\circ} 57' 07''$ East 197.00 feet to an iron pin set; thence North $64^{\circ} 35' 36''$ West 164.58 feet to the place of beginning passing an iron pin set at 139.58 feet, containing 0.97 acres more or less.~~

Bearings are based on the East line of the Southwest Quarter of Section 8 bearing South $0^{\circ} 00' 00''$ West.

Being all of Auditor's Parcel No. 44-44-02-08-24.

Survey & Description By:

**OFFICE COPY
NOT RECORDABLE**

R. L. Daniels
Registered Surveyor No. 5410

DESCRIPTION APPROVED
FOR AUDITOR'S TRANSFER


BY

J. L. Daniels
4-11-88

R L DANIELS & ASSOC.
61 Rainer Rd.
Roseville, Ohio 43777
Ph. (614) 697-7480

NE Cor.
SW Qtr.
Sec. 8

S 156.00

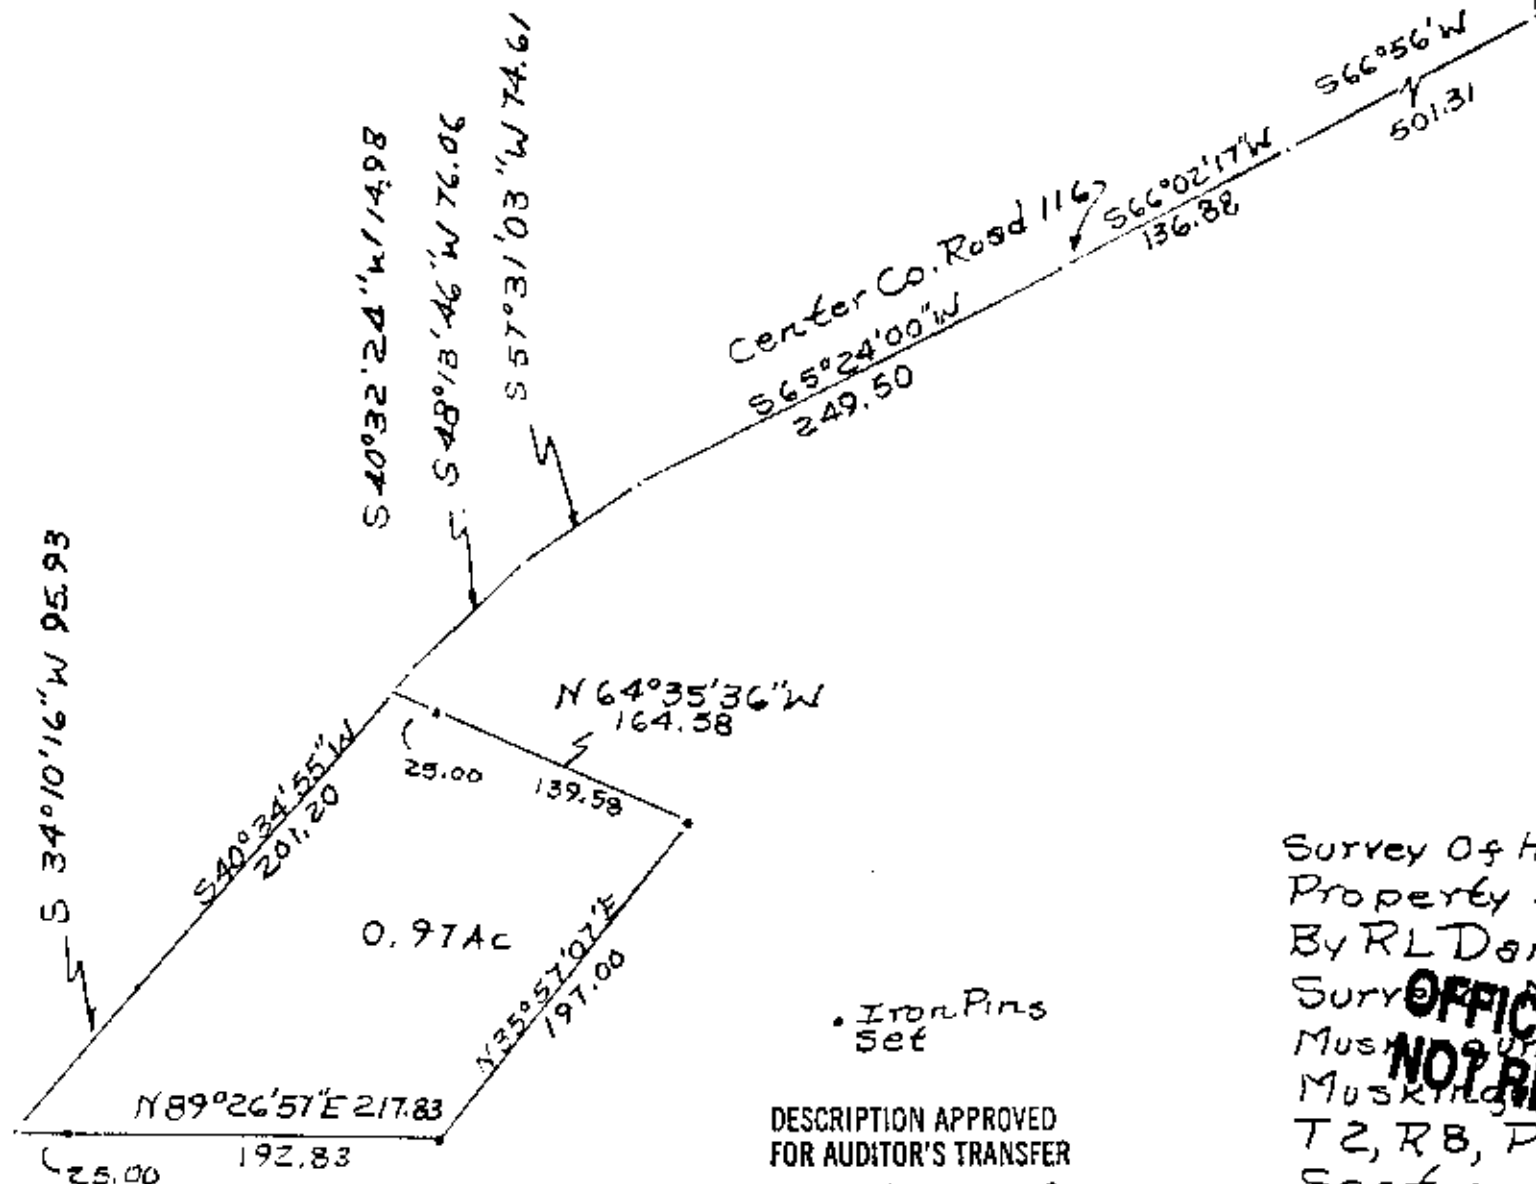

DESCRIPTION APPROVED
FOR AUDITOR'S TRANSFER

BY J. L. Daniels
4-11-88

Survey of Haroldine Frye
Property 4/5/88
By R L Daniels Reg.
Survey No. 5410
Muskingum County,
Muskingum
T2, R8, Part of
Section 8.
All Parcel No. 44-44-02
-08-24.

**OFFICE COPY
NOT RECORDABLE**