

Thomas Dick
2/19/85

44-06-41-07 CNL
44-06-41-08 CNL

8820 DAKSDAN DA

Situated in the State of Ohio, County of Muskingum,
part of Lots 15 and 6, U. S. Military Lands, bounded
and described as follows:

Commencing at an iron pin set in concrete at the South-
west corner of Lot 6; thence North on line between Lot
6 and Lot 15 1320.00 feet to an iron pin the place of
beginning; thence West 32.31 feet to the center of
County Road 416; thence along County Road 416 the follow-
ing fourteen courses and distances, North 16° 43' 05"
West 115.79 feet, North 29° 30' 16" West 402.04 feet,
North 27° 18' 52" West 81.72 feet, North 36° 28' 34"
West 43.94 feet, North 45° 51' 58" West 43.04 feet,
North 57° 57' 37" West 68.95 feet, North 68° 14' 31"
West 137.31 feet, North 57° 22' 30" West 63.71 feet,
North 19° 10' 10" West 72.27 feet, North 1° 45' 58"
West 51.59 feet, North 10° 01' 06" East 41.50 feet,
North 20° 58' 15" East 101.06 feet, North 28° 12' 02"
East 147.28 feet and North 31° 36' 59" East 266.66
feet; thence leaving County Road 416 South 89° 54' 46"
East 841.59 feet to an iron pin on the N. W. Railroad
property passing an iron pin at 30.40 feet and the
corners of Lot 15 and 16 at 374.16 feet; thence along
N. W. Railroad property the following seven courses and
distances, South 9° 50' East 18.34 feet, South 60° 14'
East 236.00 feet, South 52° 09' East 199.00 feet, South
58° 00' East 521.80 feet, South 40° 40' East 261.80
feet, North 49° 20' East 117.00 feet and South 38° 40'
East 185.00 feet to an iron pin on the East line of Lot
6; thence along the East line of Lot 6 South 529.42
feet to an iron pin at the Southeast corner of Lot 6;
thence West 1650.00 feet to the place of beginning,
containing 50.80 acres more or less.


Bearings of above description are based on the West line
of Lot 6 being North.

Auditor's Parcel Nos. 44-00136 and 44-00137. Property
from Fred Coganow, Deed Vol. 532, Page 488.

OFFICE COPY
NOT RECORDABLE
R. L. Daniels

Registered Surveyor No. 5410

44-06-41-04 NA.
44-06-41-05
BB20 DRESDEN RD

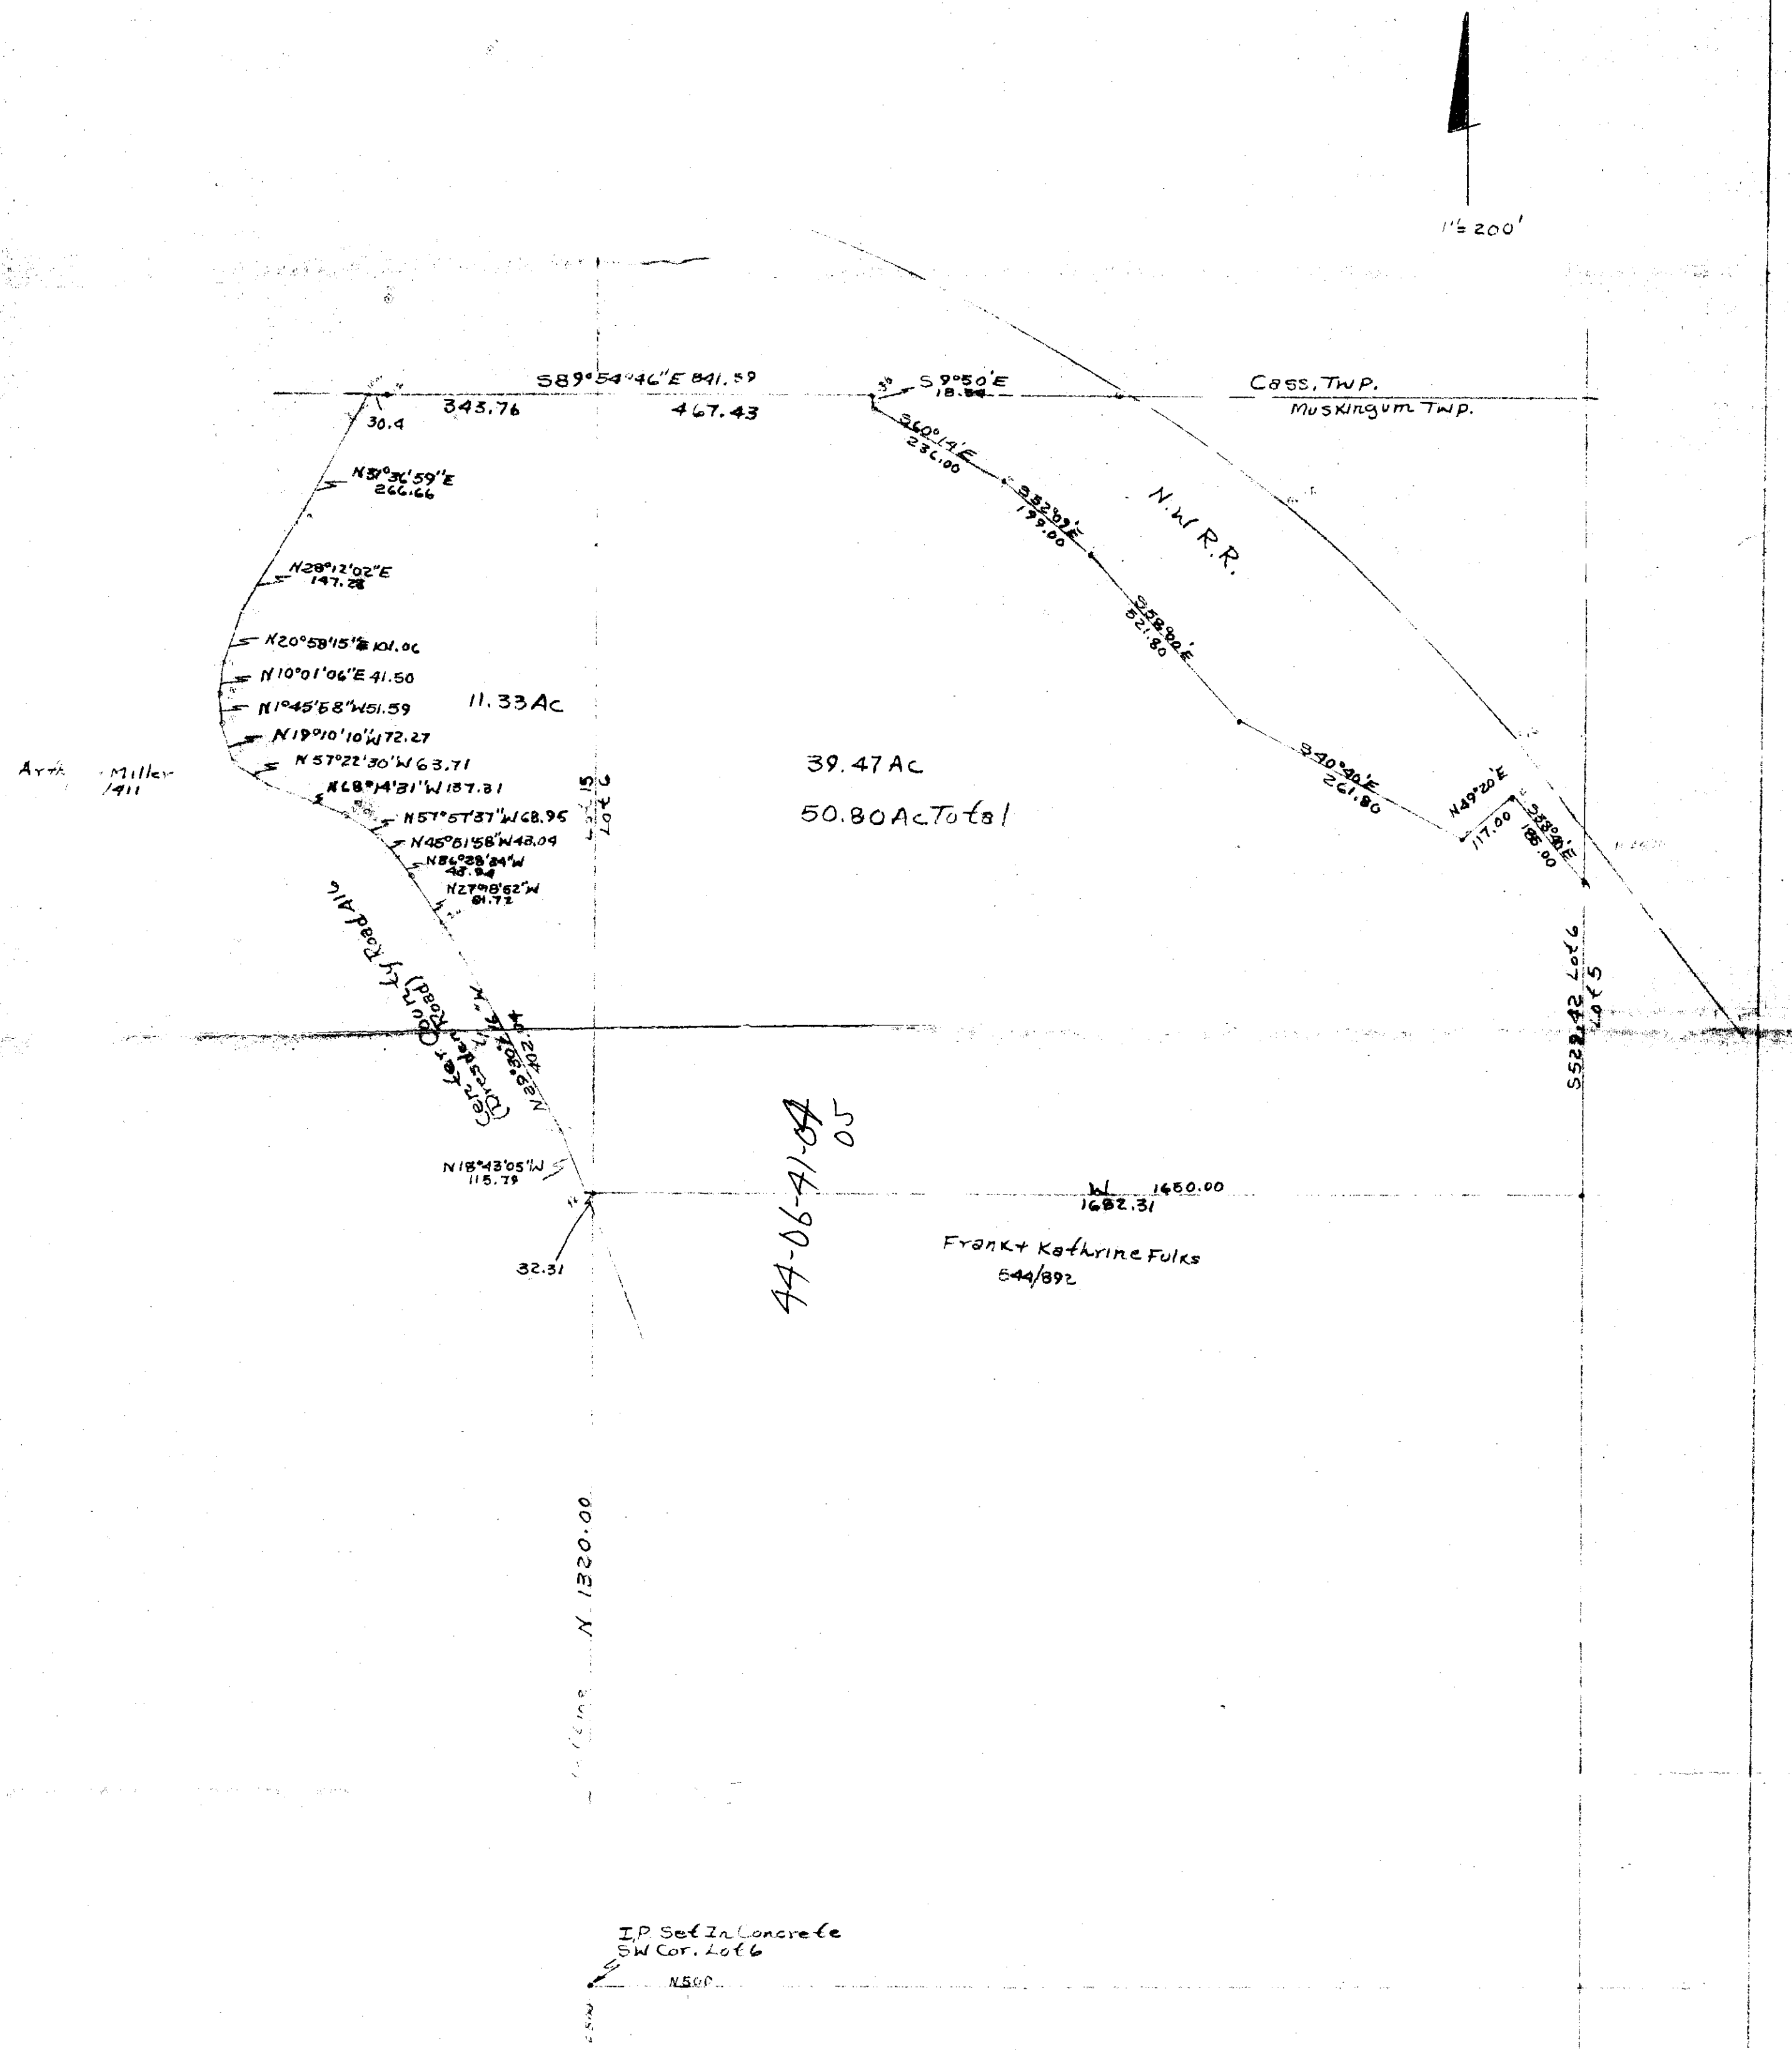

OFFICE COPY
NOT RECORDABLE
Survey Of 50.80 Acres Front
Coggrow To Tomas Dick
No. 5410
Muskingum County, Muskingum Township,
Qtr. Twp. 1, R8, T2, Part Of Lots 6 + 15