

Thomas Dick
2/19/85

44-06-91-07 CNL
44-06-41-07 CNL
8820 DRESDEN 21

Situated in the State of Ohio, County of Muskingum,
part of Lots 15 and 6, U. S. Military Lands, bounded
and described as follows:

Commencing at an iron pin set in concrete at the South-
west corner of Lot 6; thence North on line between Lot
6 and Lot 15 1320.00 feet to an iron pin the place of
beginning; thence West 32.31 feet to the center of
County Road 416; thence along County Road 416 the follow-
ing fourteen courses and distances, North $18^{\circ} 43' 05''$
West 115.79 feet, North $29^{\circ} 30' 16''$ West 402.04 feet,
North $27^{\circ} 18' 52''$ West 81.72 feet, North $36^{\circ} 28' 34''$
West 43.94 feet, North $45^{\circ} 51' 58''$ West 43.04 feet,
North $57^{\circ} 57' 37''$ West 68.95 feet, North $68^{\circ} 14' 31''$
West 137.31 feet, North $57^{\circ} 22' 30''$ West 63.71 feet,
North $19^{\circ} 10' 10''$ West 72.27 feet, North $1^{\circ} 45' 58''$
West 51.59 feet, North $10^{\circ} 01' 06''$ East 41.50 feet,
North $20^{\circ} 58' 15''$ East 101.06 feet, North $28^{\circ} 12' 02''$
East 147.28 feet and North $31^{\circ} 36' 59''$ East 266.66
feet; thence leaving County Road 416 South $89^{\circ} 54' 46''$
East 841.59 feet to an iron pin on the N. W. Railroad
property passing an iron pin at 30.40 feet and the
corners of Lot 15 and 6 at 374.16 feet; thence along
N. W. Railroad property the following seven courses and
distances, South $9^{\circ} 50'$ East 18.34 feet, South $60^{\circ} 14'$
East 236.00 feet, South $52^{\circ} 09'$ East 199.00 feet, South
 $58^{\circ} 00'$ East 521.80 feet, South $40^{\circ} 40'$ East 261.80
feet, North $49^{\circ} 20'$ East 117.00 feet and South $38^{\circ} 40'$
East 185.00 feet to an iron pin on the East line of Lot
6; thence along the East line of Lot 6 South 529.42
feet to an iron pin at the Southeast corner of Lot 6;
thence West 1650.00 feet to the place of beginning,
containing 50.80 acres more or less.


Bearings of above description are used on the West line
of Lot 6 being North.

Auditor's Parcel Nos. 44-00136 and 44-00137. Property
from Fred Coganow, Deed Vol. 532, Page 488.

OFFICE COPY
NOT RECORDABLE

R. L. Daniels
Registered Surveyor No. 5410

44-06-41-04 NA
44-06-41-05
8820 DRESDEN RD

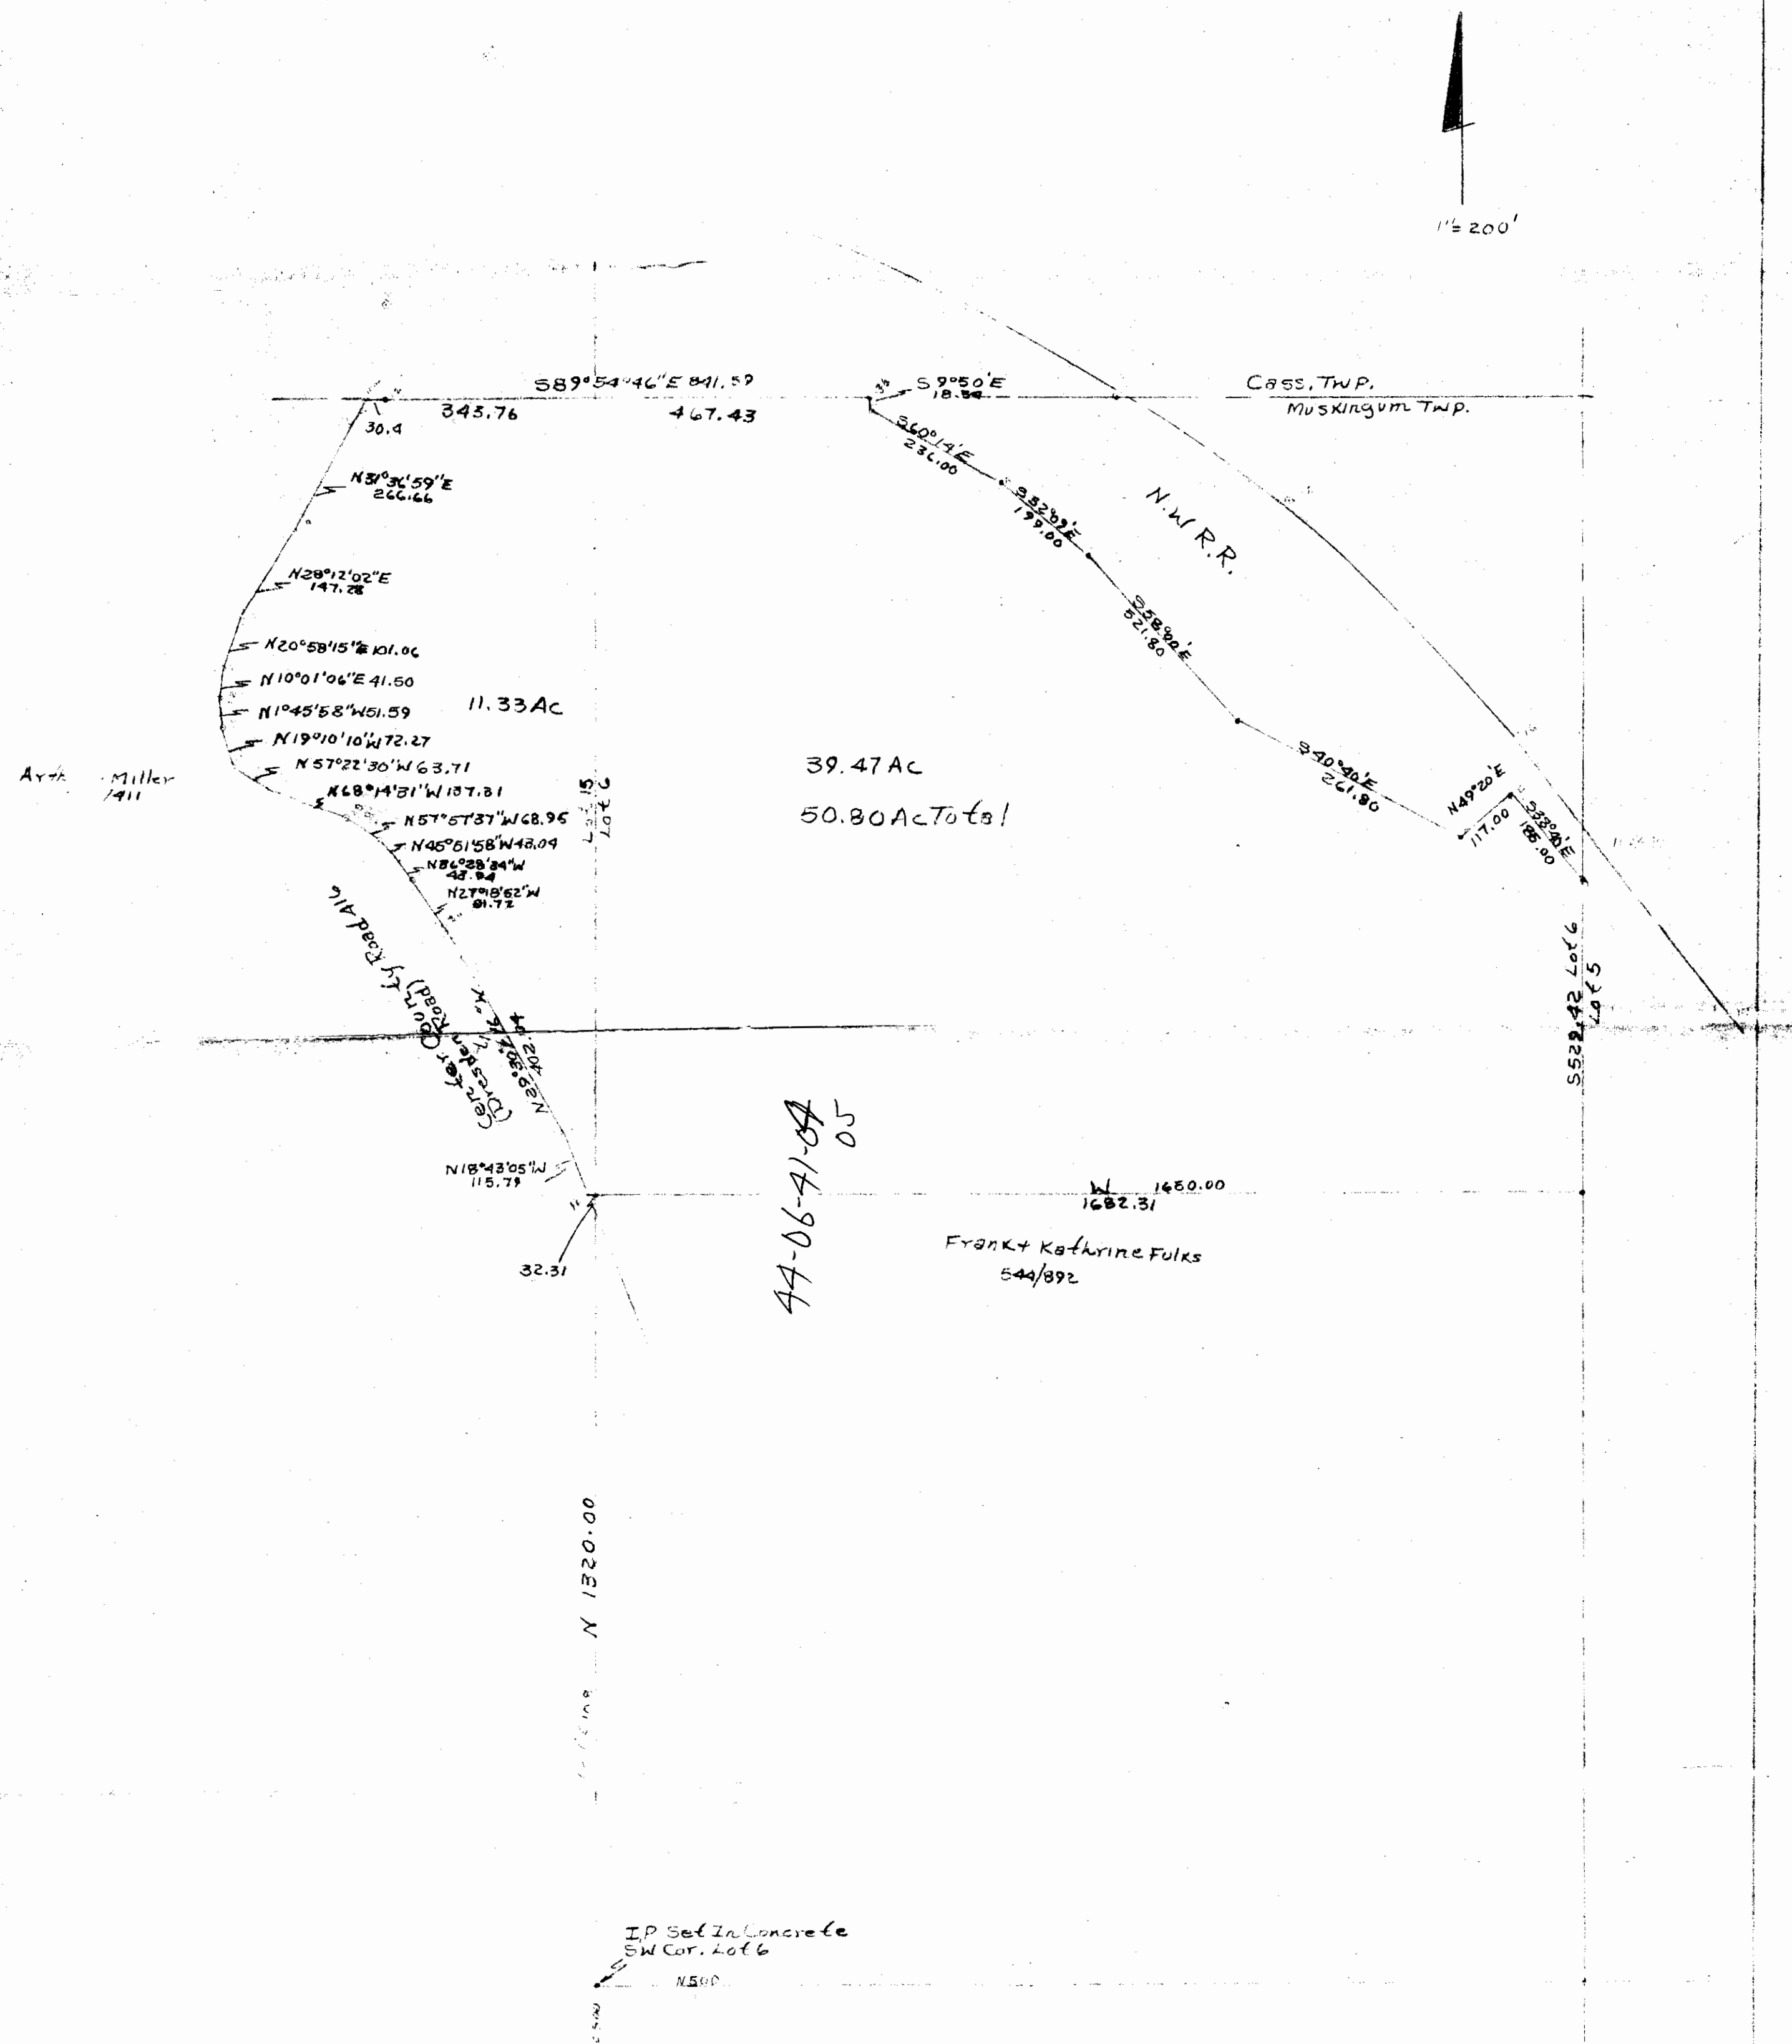

44-06-41-04
05

OFFICE COPY
NOT RECORDABLE

Survey of 50.80 Acres From
Cognow to Tomas Dick
Feb. 15, 85 By R.L. Danick Reg. Surveyor
No. 5416
Muskingum County, Muskingum Township,
Qtr. Twp. 1, R 8, T 2, Part of Lots 6 & 15