

Scale: 1" = 150'
0 75 150 300


- Existing Iron Pin ($\frac{1}{4}$ " pipe)
- Existing Iron Pin ($\frac{3}{8}$ " rebar)
- Iron Pin Set ($\frac{5}{8}$ " x 30" rebar w/ plastic lid cap)

Research

Vol. 1017 Pg. 1
Vol. 706 Pg. 167
Vol. 556 Pg. 549
Vol. 557 Pg. 324
Previous survey 100+ Ac.
Muskingum County Tax Map

DESCRIPTION APPROVED
FOR AUDITOR'S TRANSFER

By: *J. H. Nantz*
38.144 Ac

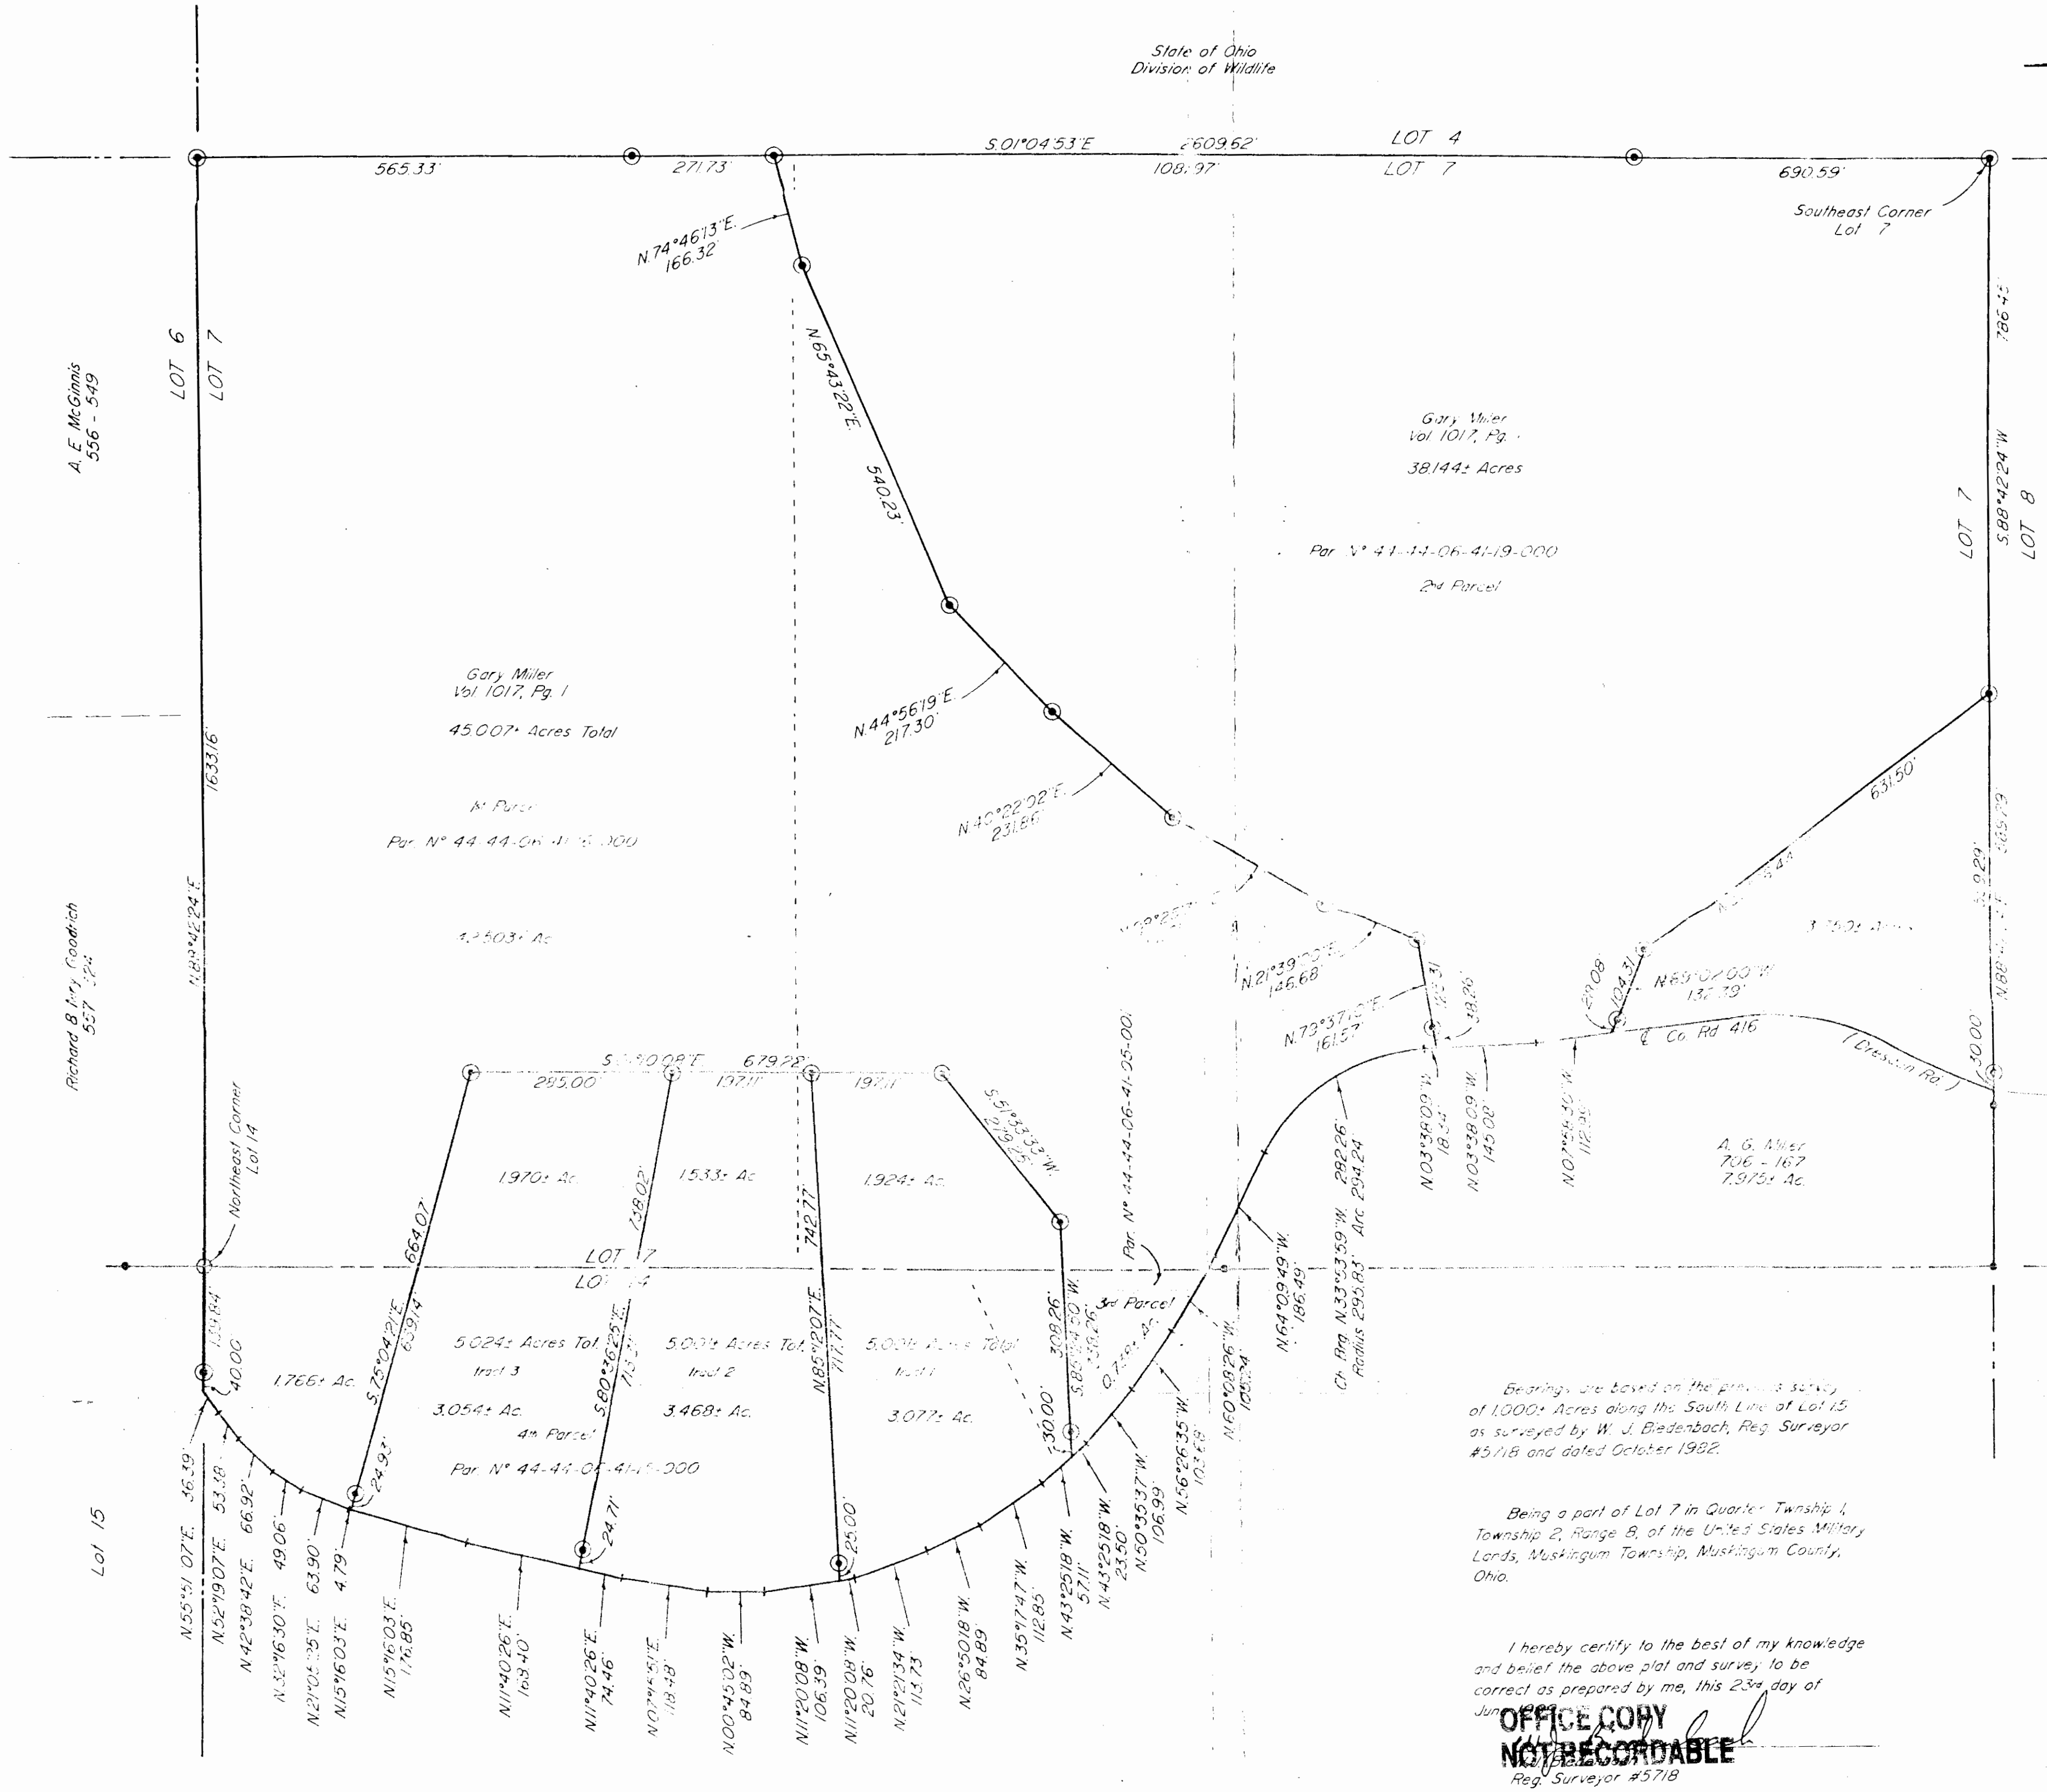

Bearings are based on the previous survey
of 1000+ Acres along the South Line of Lot 15
as surveyed by W. J. Biedenbach, Reg. Surveyor
#5718 and dated October 1982.

Being a part of Lot 7 in Quarter Township 4,
Township 2, Range 8, of the United States Military
Lands, Muskingum Township, Muskingum County,
Ohio.

I hereby certify to the best of my knowledge
and belief the above plat and survey to be
correct as prepared by me, this 23rd day of
June 1989.
OFFICE COPY
NOT RECORDED
Reg. Surveyor #5718

Rev: 8-22-89

W.J. BIEDENBACH & ASSOC.
SURVEYING & MAPPING
ZANESVILLE, OHIO
(614) 453-4830

Drawn by: SDD	Date: 6-23-89
Scale: 1" = 150'	Checked by: <i>G. Miller</i>
Job N°: 2994	