


\\dc01\Projects\Client\Survey\22269 Schneider Parcel Split.dwg Layout:SE 4p614 ac by:jdeitrick on 11/18/2022 @ 09:52:53 am ~ © Utility Technologies International

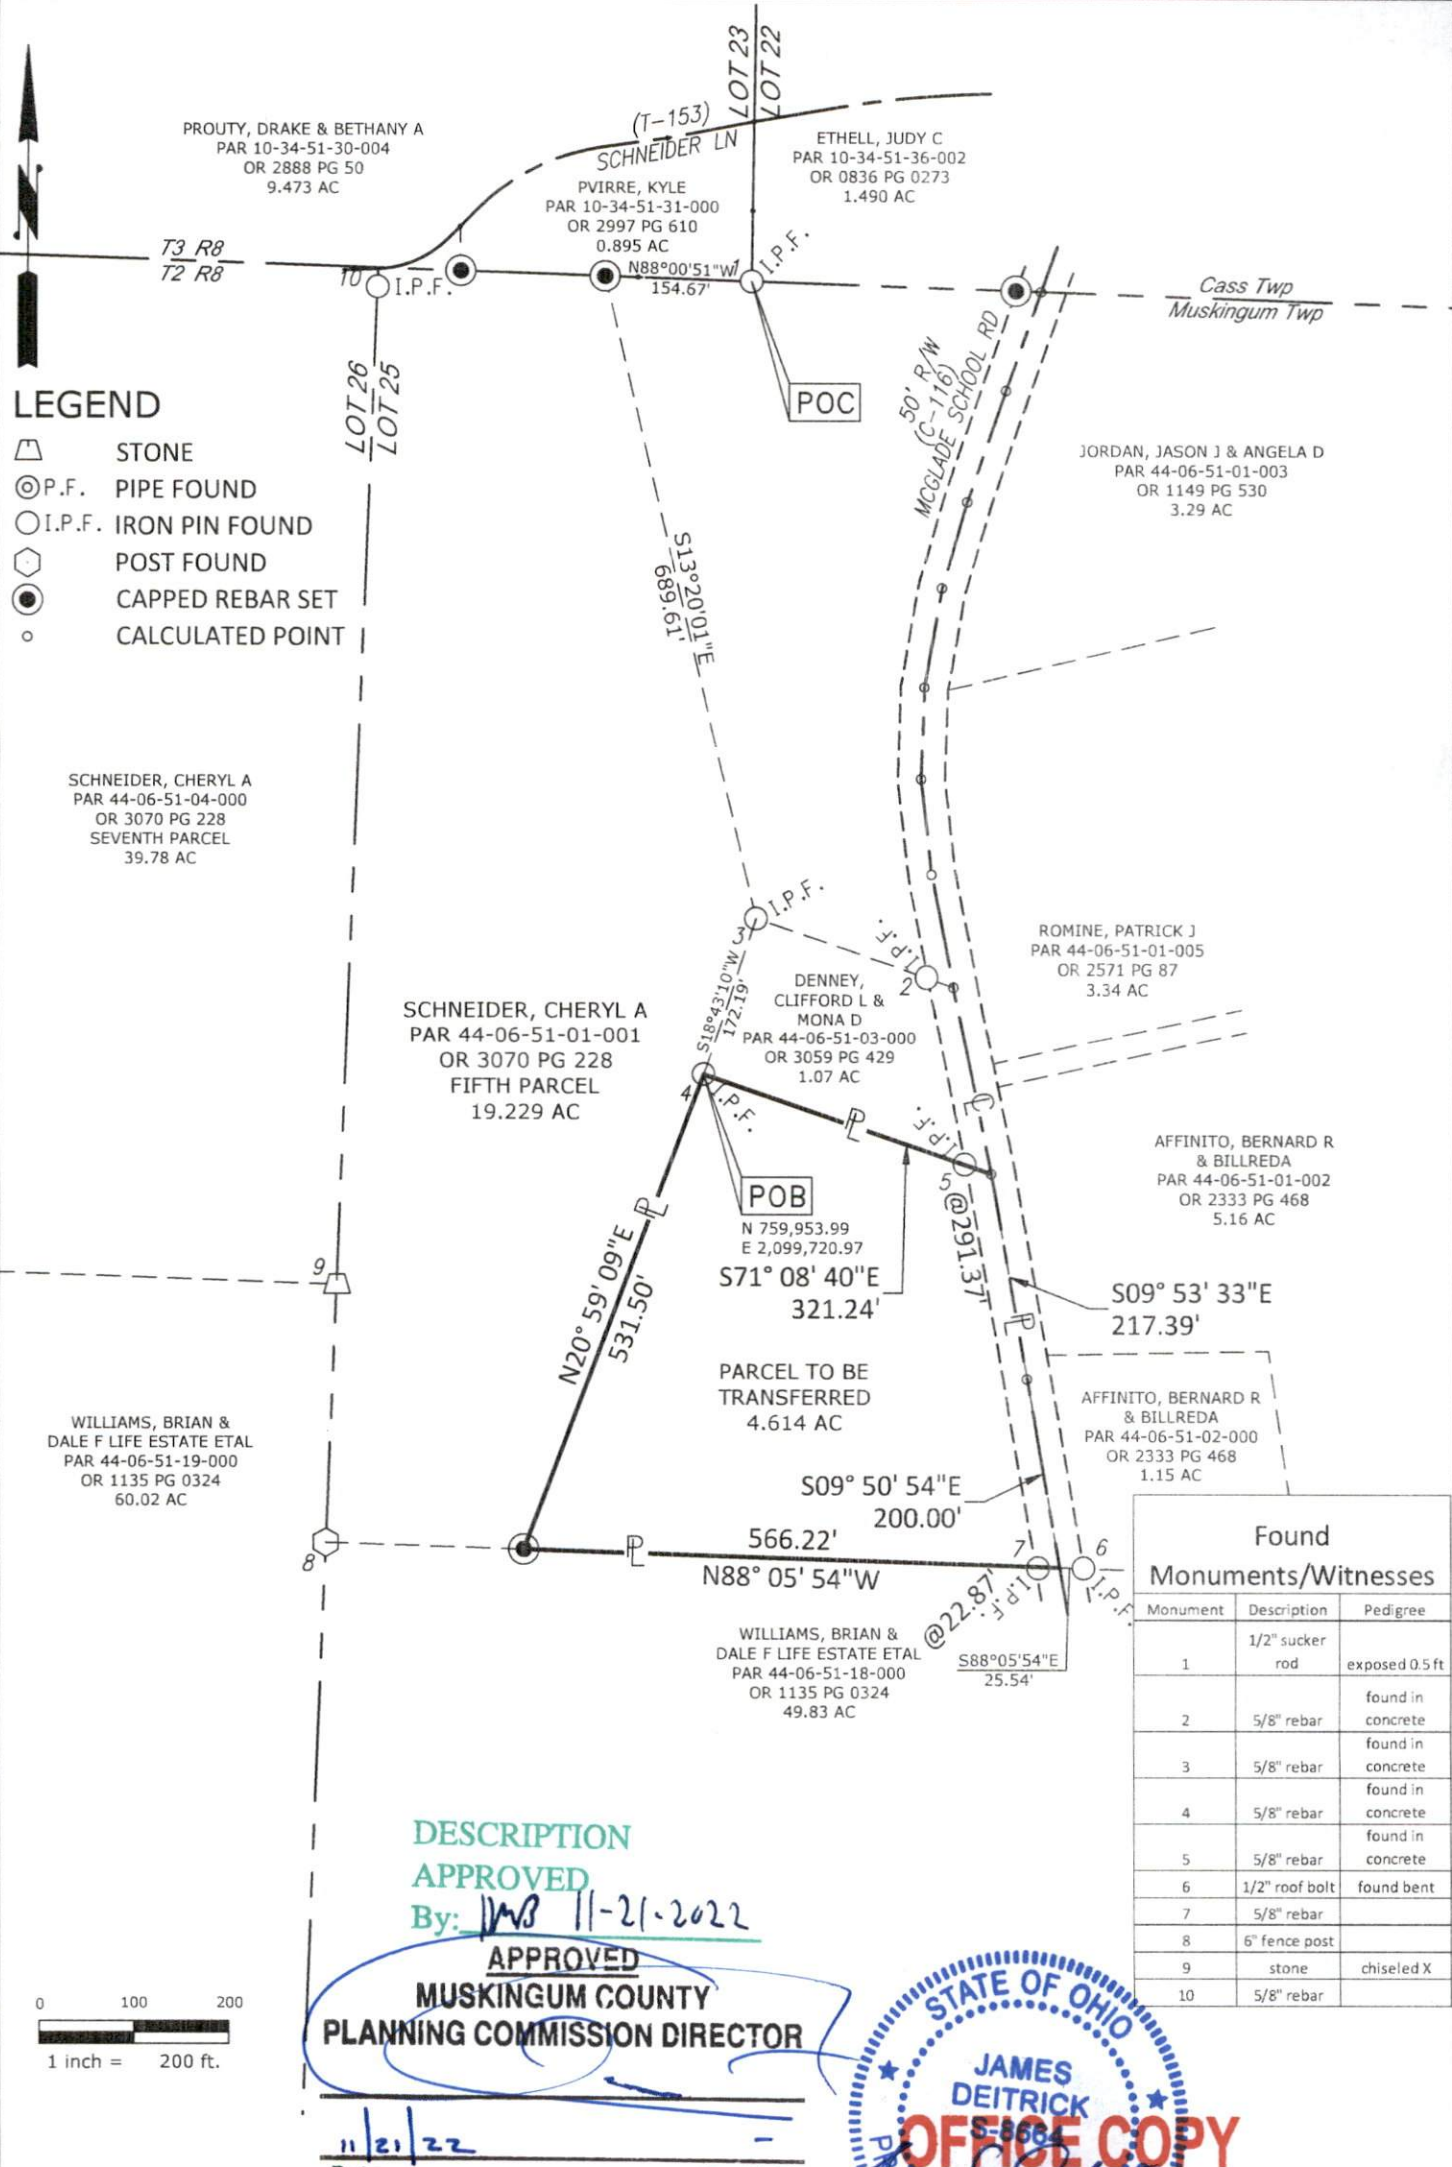

- LEGEND**
- STONE
 - P.F. PIPE FOUND
 - I.P.F. IRON PIN FOUND
 - POST FOUND
 - CAPPED REBAR SET
 - CALCULATED POINT

Found Monuments/Witnesses		
Monument	Description	Pedigree
1	1/2" sucker rod	exposed 0.5 ft
2	5/8" rebar	found in concrete
3	5/8" rebar	found in concrete
4	5/8" rebar	found in concrete
5	5/8" rebar	found in concrete
6	1/2" roof bolt	found bent
7	5/8" rebar	
8	6" fence post	
9	stone	chiseled X
10	5/8" rebar	

DESCRIPTION
APPROVED
By: *[Signature]* 11-21-2022
APPROVED
MUSKINGUM COUNTY
PLANNING COMMISSION DIRECTOR

STATE OF OHIO
JAMES DEITRICK
S 8664
NOT RECORDBLE
11/18/22

BEARINGS & DISTANCES EXPRESSED IN GRID COORDINATES, OH-SPC SOUTH, NAD83(2011), EPOCH 2010.00, UNITS OF US SURVEY FEET. BASED ON FIELD SURVEY COMPLETED 09/29/2022.



UTILITY TECHNOLOGIES INTERNATIONAL

CHERYL A SCHNEIDER
PARCEL SPLIT - SE 4.614 AC.
9435 SCHNEIDER LANE
PART OF PARCEL 44-06-51-01-001
PT OF LOT 25, Q1, T2, R8, US MILITARY SURVEY

UTI PROJECT #: 22-269	DATE: 11/18/2022	SCALE: AS NOTED
--------------------------	---------------------	--------------------