


\\dc01\Projects\Client\Survey\22269 Schneider Parcel Split.dwg Layout:NE 4p614 ac by:jdeitrick on 11/18/2022 @ 09:50:36 am ~ © Utility Technologies International

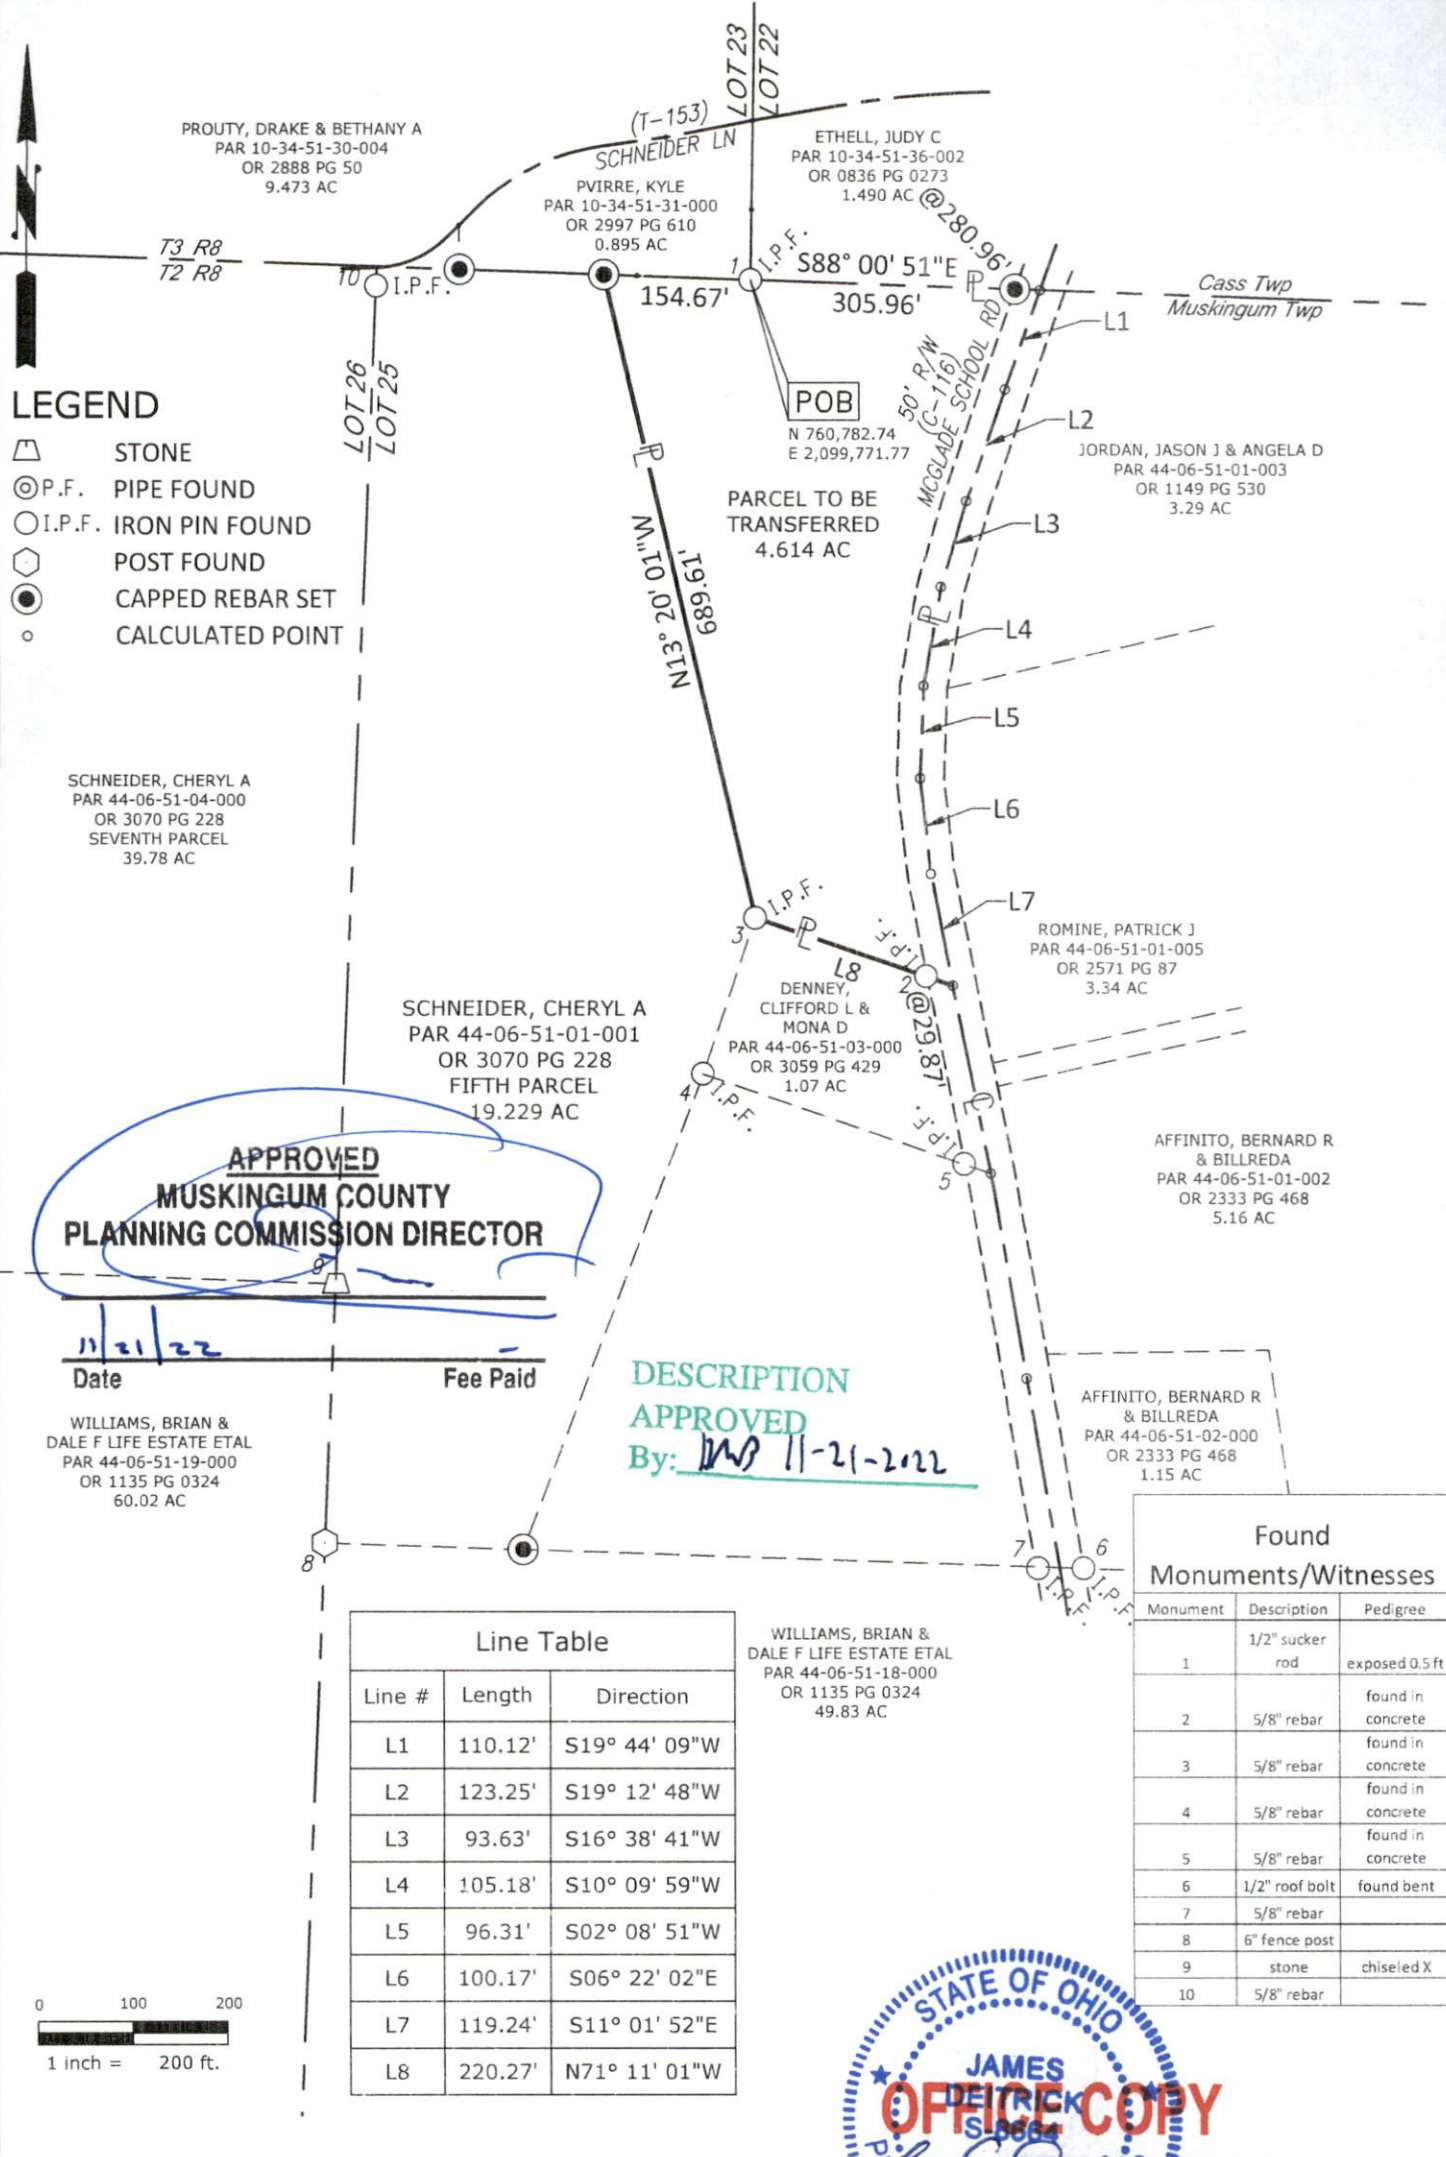

BEARINGS & DISTANCES EXPRESSED IN GRID COORDINATES, OH-SPC SOUTH, NAD83(2011), EPOCH 2010.00, UNITS OF US SURVEY FEET. BASED ON FIELD SURVEY COMPLETED 09/29/2022.

STATE OF OHIO
JAMES E. DEITRICK, PS 8664
OFFICE COPY
NOT RECORDABLE
11/18/22
DATE



CHERYL A SCHNEIDER
PARCEL SPLIT - NE 4.614 AC.
9435 SCHNEIDER LANE
PART OF PARCEL 44-06-51-01-001
PT OF LOT 25, Q1, T2, R8, US MILITARY SURVEY

UTI PROJECT #:	DATE:	SCALE:
22-269	11/18/2022	AS NOTED