

SITUATED IN

The State of Ohio, County of Muskingum,
Muskingum Township, Lot 37, QT1, T2, R8.

BASIS OF BEARING

Bearings are based on State Plane Grid Coordinates,
NAD83, Ohio South, per GPS Observation.

RE SURVEY


REFERENCES

* As Noted on Plat
www.muskingumcountyauditor.org
www.mceo.org
<http://recorder.muskingumcounty.org>

DESCRIPTION

APPROVED

By: *[Signature]* 1/15/2022

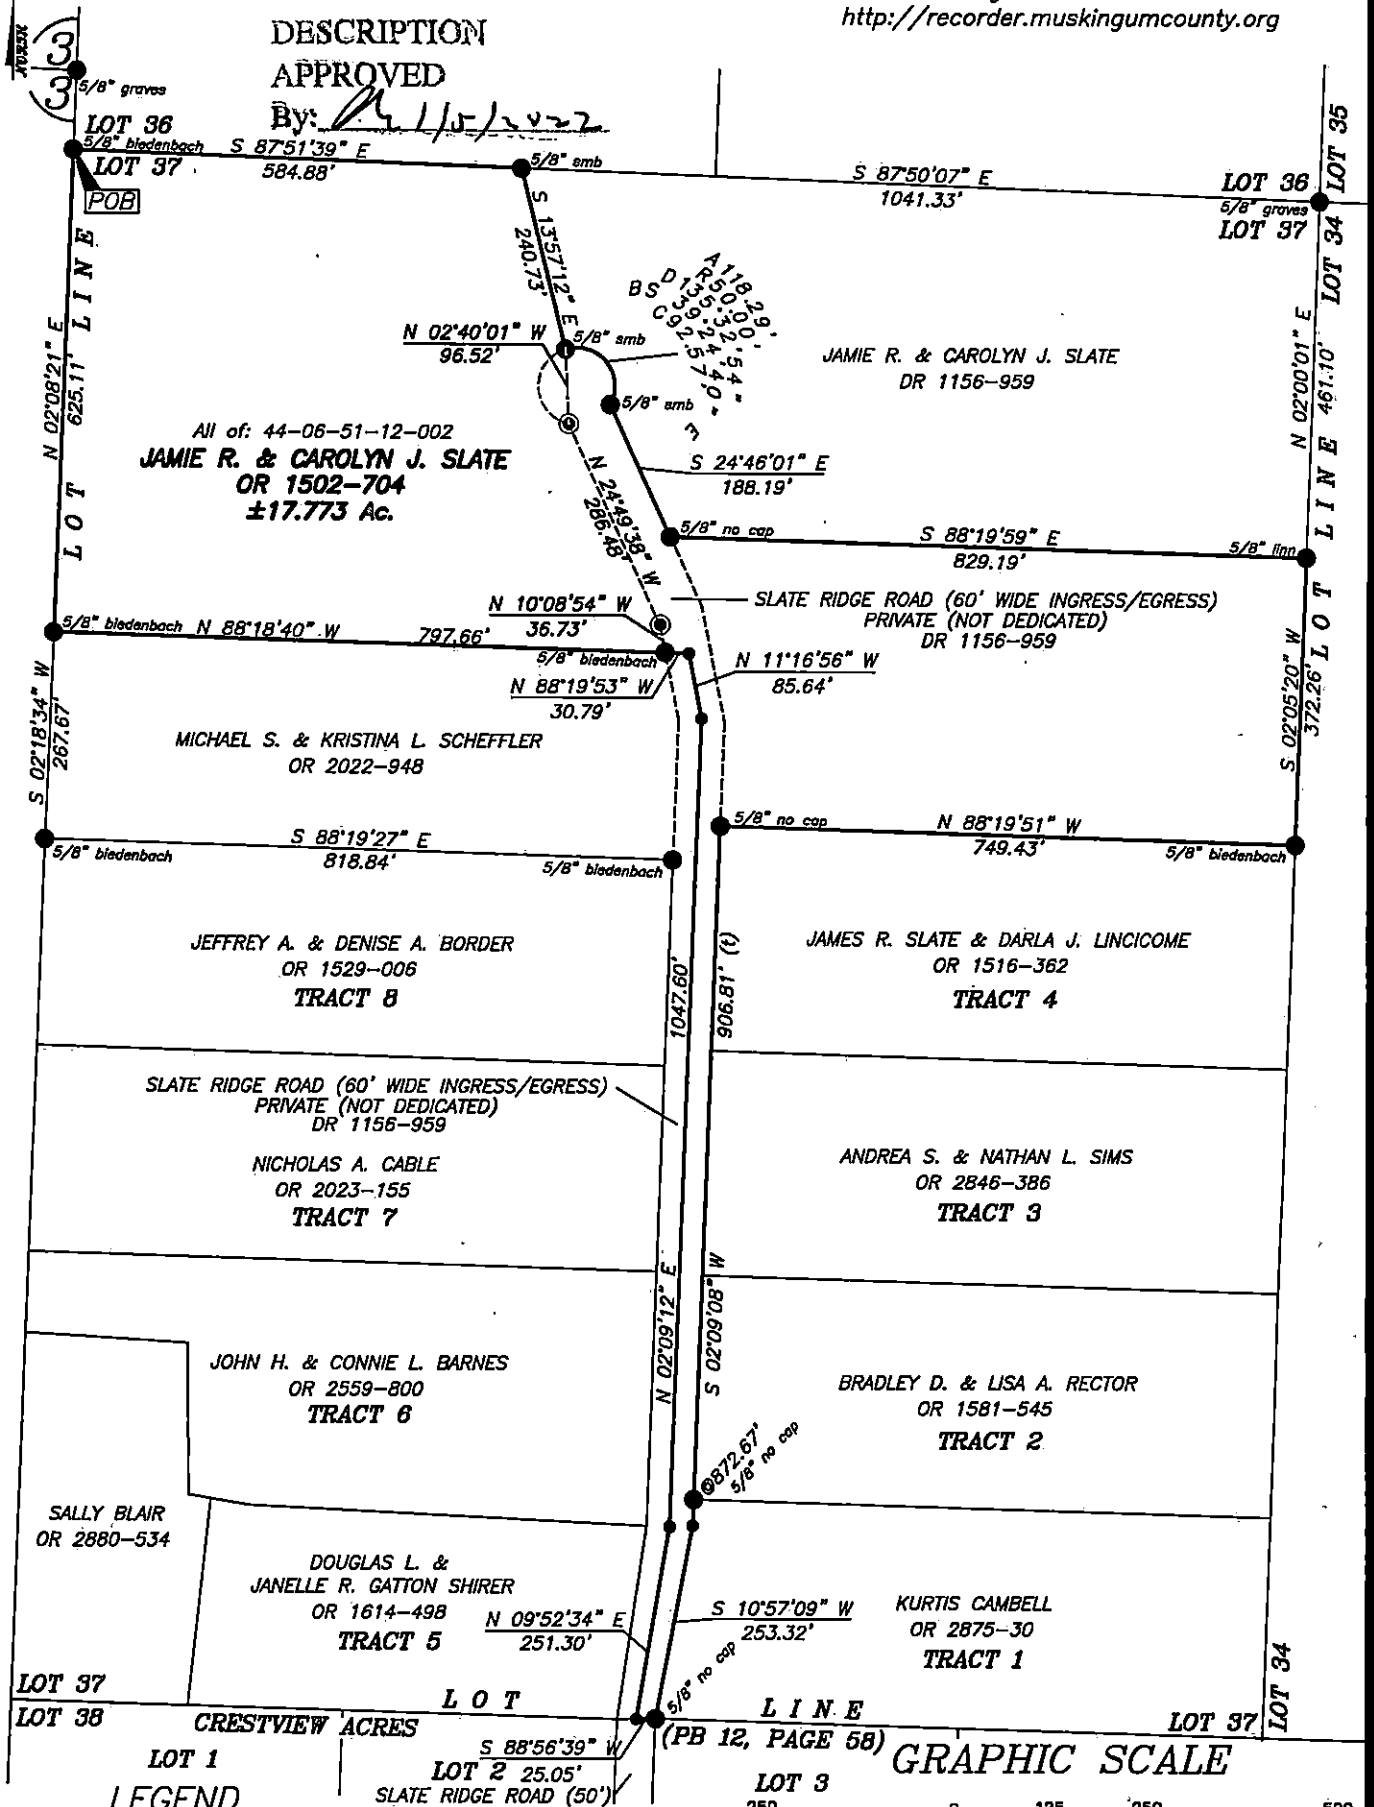

● Iron Pin Set, 5/8" rebar
● Iron Pin Found
● Property Hook
● Point (Not Marked)


OFFICE COPY

NOT RECORDABLE

Brian Kelly McPeck
Reg. Surveyor No. 8517



GRAPHIC SCALE

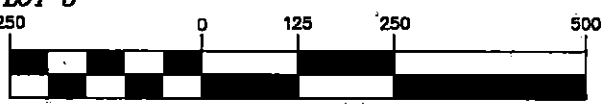

(IN FEET)
1 inch = 250 ft.

This plat was prepared by McPeck Land Surveying, LLC
in accordance with Chapter 4733-37 of the Administrative Code,
and is intended to be used for the legal transfer of the property
described and does not intend to describe all or any easements of
record, nor encroachments unless otherwise intended.



www.mcpecklandsurveying.com
email: brian@mcpecklandsurveying.com
340 Robin Hood Ln., * Zanesville, Oh 43701 * 740.704.6073