


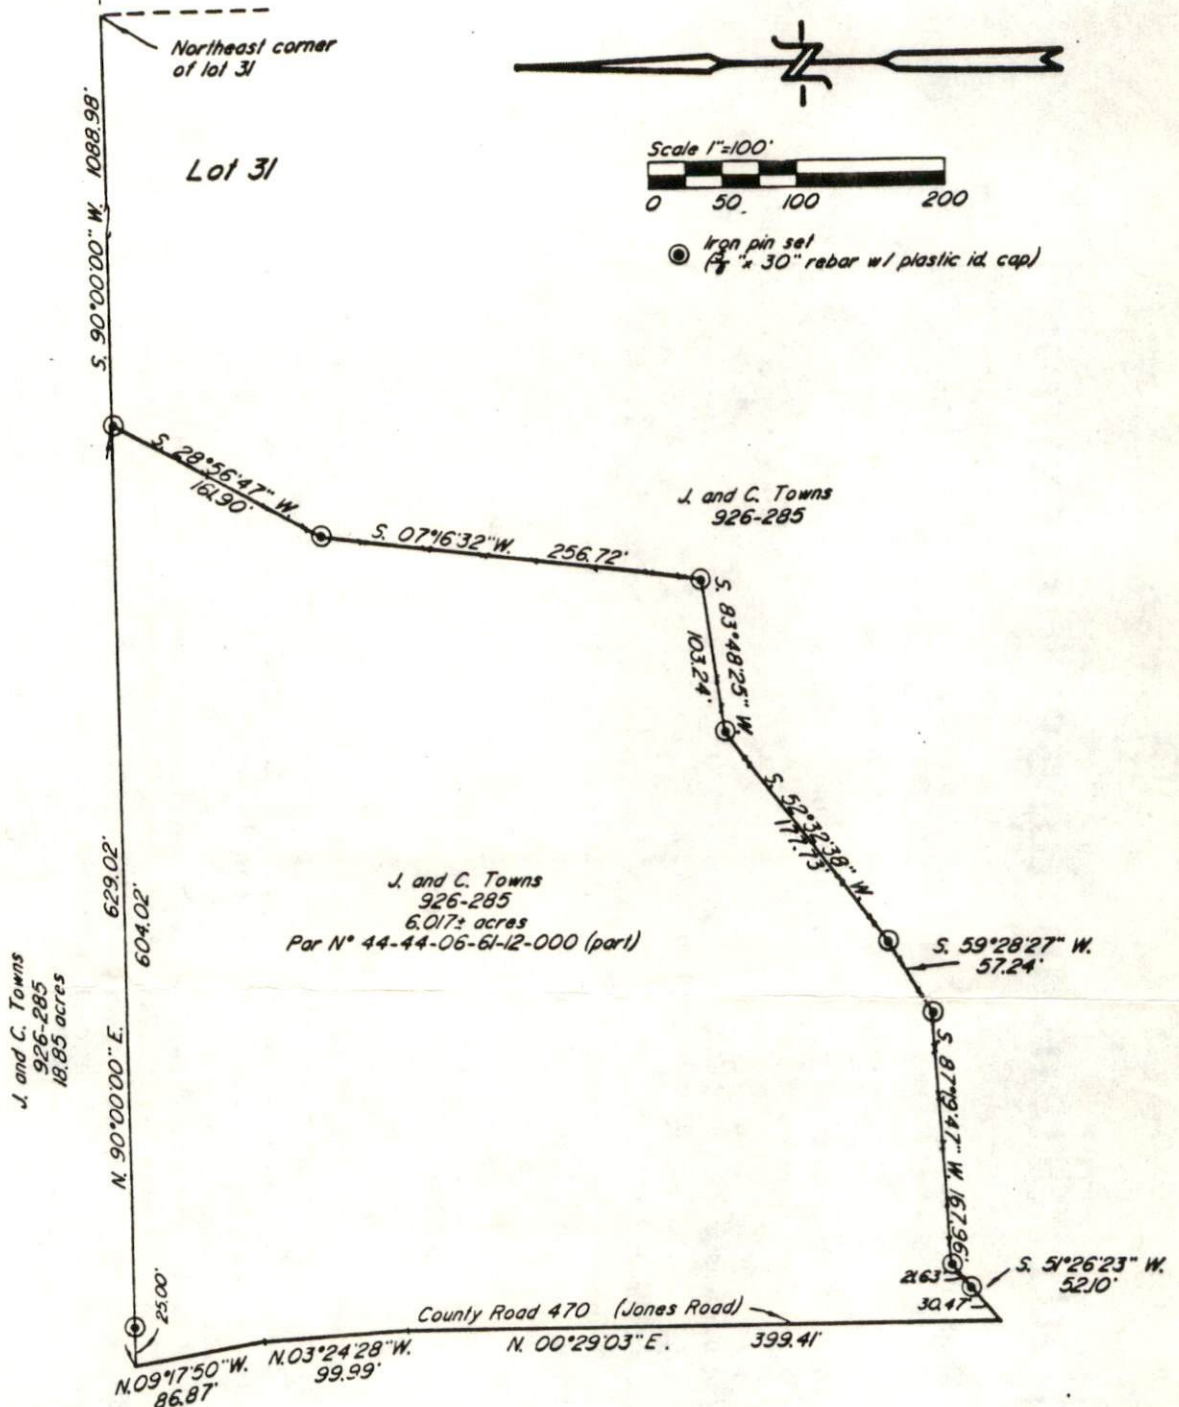

Being a part of lot 31 in the first Quarter of Township 2, Range 8, United States Military Lands, as conveyed to James L. and Clara Ann Towns by deed Vol. 926 Page 285 of the Muskingum County Deed Records, Situated in Muskingum Township, Muskingum County, Ohio.

Bearings are based on an assumed bearing of East on the north line of lot 31.


I hereby certify to the best of my knowledge and belief the above plat and survey to be correct as surveyed by me, this 11th day of May 1987.

W. J. Biedenbach
W. J. Biedenbach
Reg. Surveyor #5718

References:
Deed Vol. 926 Pg. 285
Survey of 4,800 acres
Muskingum County tax map

DESCRIPTION APPROVED
FOR AUDITOR'S TRANSFER

BY J. L. Tammes
-87

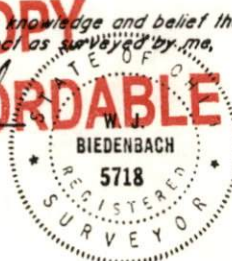

W. J. BIEDENBACH & ASSOC. Surveying & Mapping 3120 Lisa Ln. Zanesville, Ohio 43701 (614) 453-4850	
Drawn by AB	Date 5-11-87
Scale 1"=100'	Checked by AS
Job No 2632	TOWNS <u>MUSK</u>