



44-06-61-27-000
44-06-61-27-003

Stone at the N.W. Cor. of the S.E. Qtr. of Section 13, Twp. 2, Ra. 8
589' 4" 12" E Section

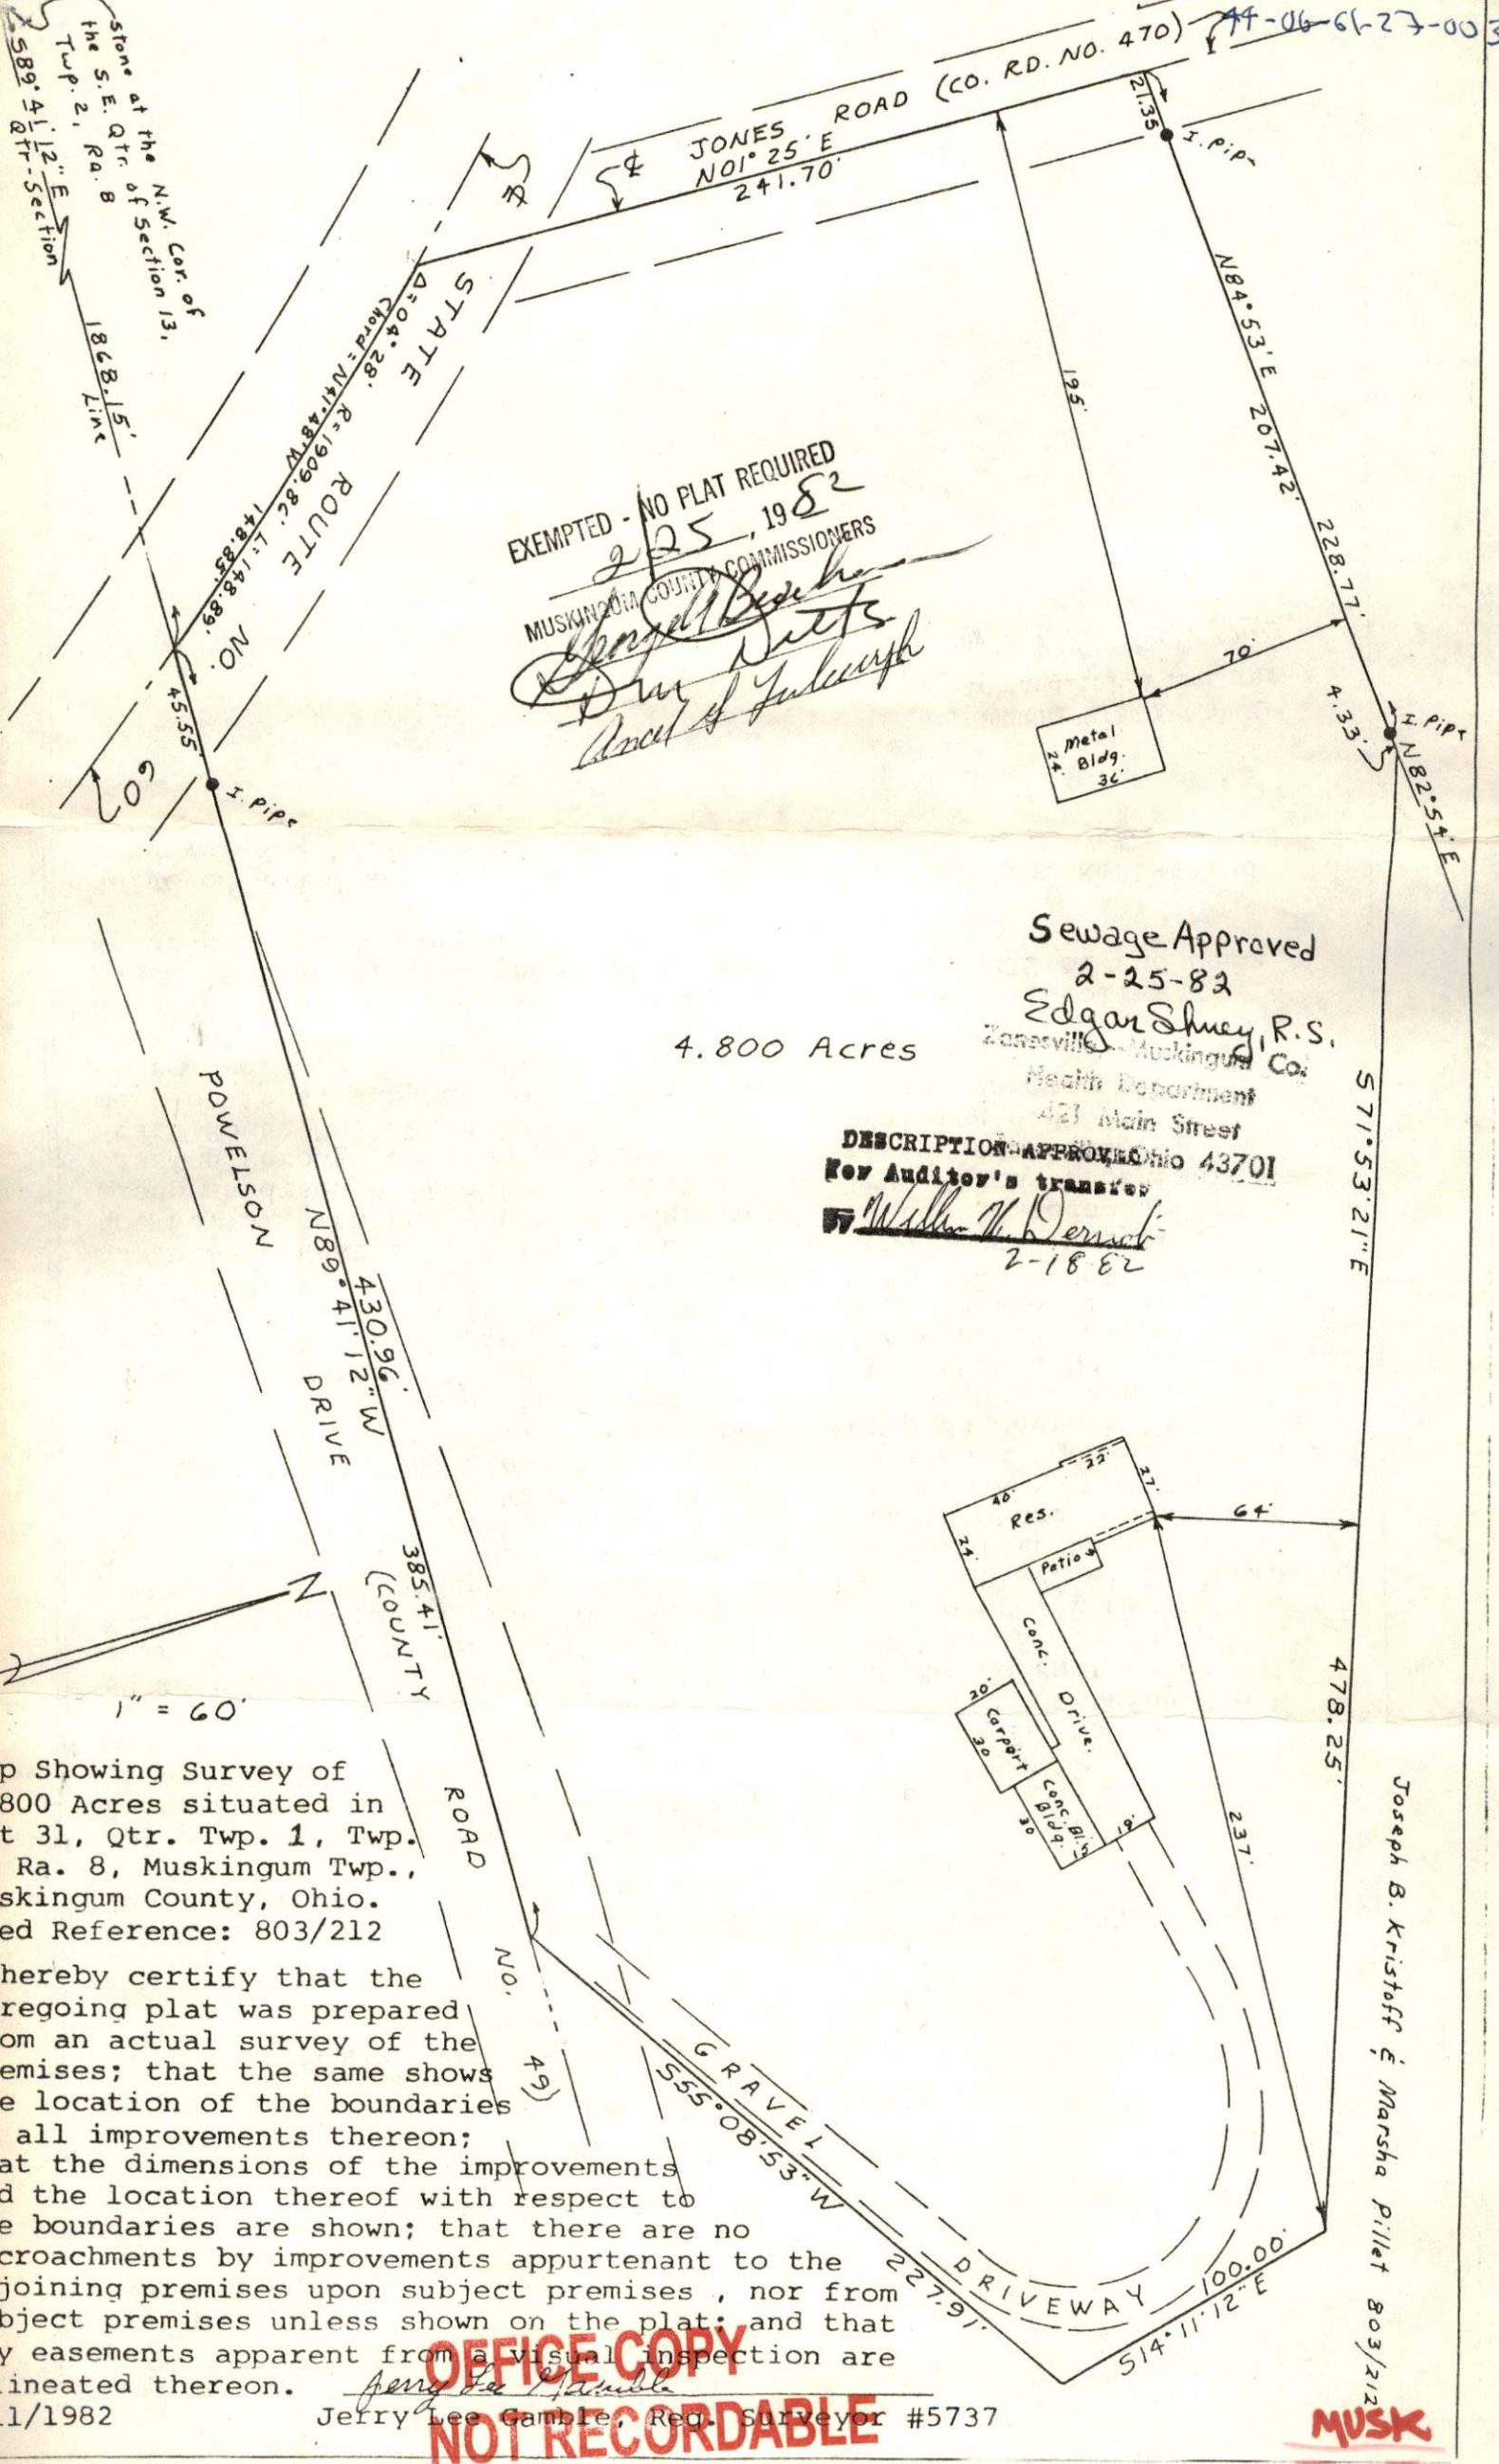

EXEMPTED - NO PLAT REQUIRED
2-25-1982
MUSKINGUM COUNTY COMMISSIONERS
Joseph B. Kristoff
Dr. J. Lee Gamble

4.800 Acres
Sewage Approved
2-25-82
Edgar Shuey, R.S.
Zanesville, Muskingum Co.
Health Department
421 Main Street
Zanesville, Ohio 43701
DESCRIPTION APPROVED
For Auditor's transfer
William H. Derr
2-18-82

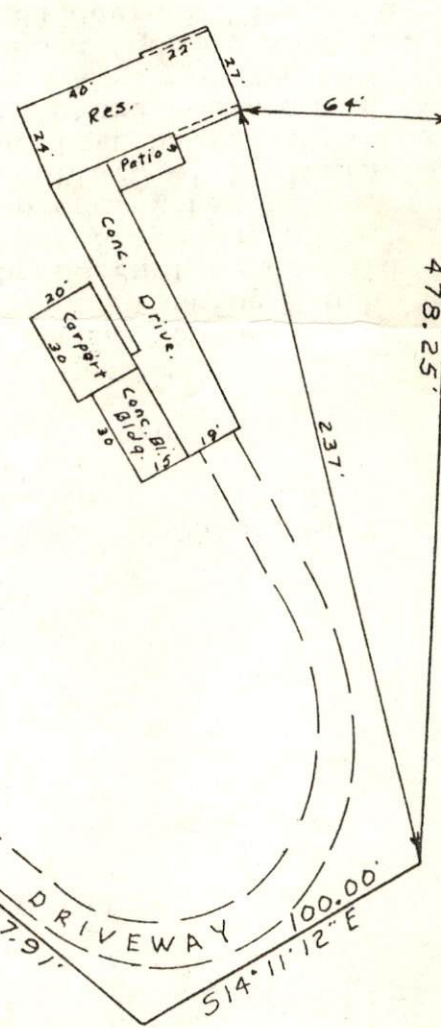

ap Showing Survey of
800 Acres situated in
ot 31, Qtr. Twp. 1, Twp.
Ra. 8, Muskingum Twp.,
Muskingum County, Ohio.
eed Reference: 803/212

hereby certify that the
 foregoing plat was prepared
 from an actual survey of the
 premises; that the same shows
 the location of the boundaries
 and all improvements thereon;
 that the dimensions of the improvements
 and the location thereof with respect to
 the boundaries are shown; that there are no
 encroachments by improvements appurtenant to the
 adjoining premises upon subject premises, nor from
 subject premises unless shown on the plat; and that
 any easements apparent from a visual inspection are
 delineated thereon.

OFFICE COPY
NOT RECORDABLE

11/1982 Jerry Lee Gamble, Reg. Surveyor #5737

MUSK
7-5