


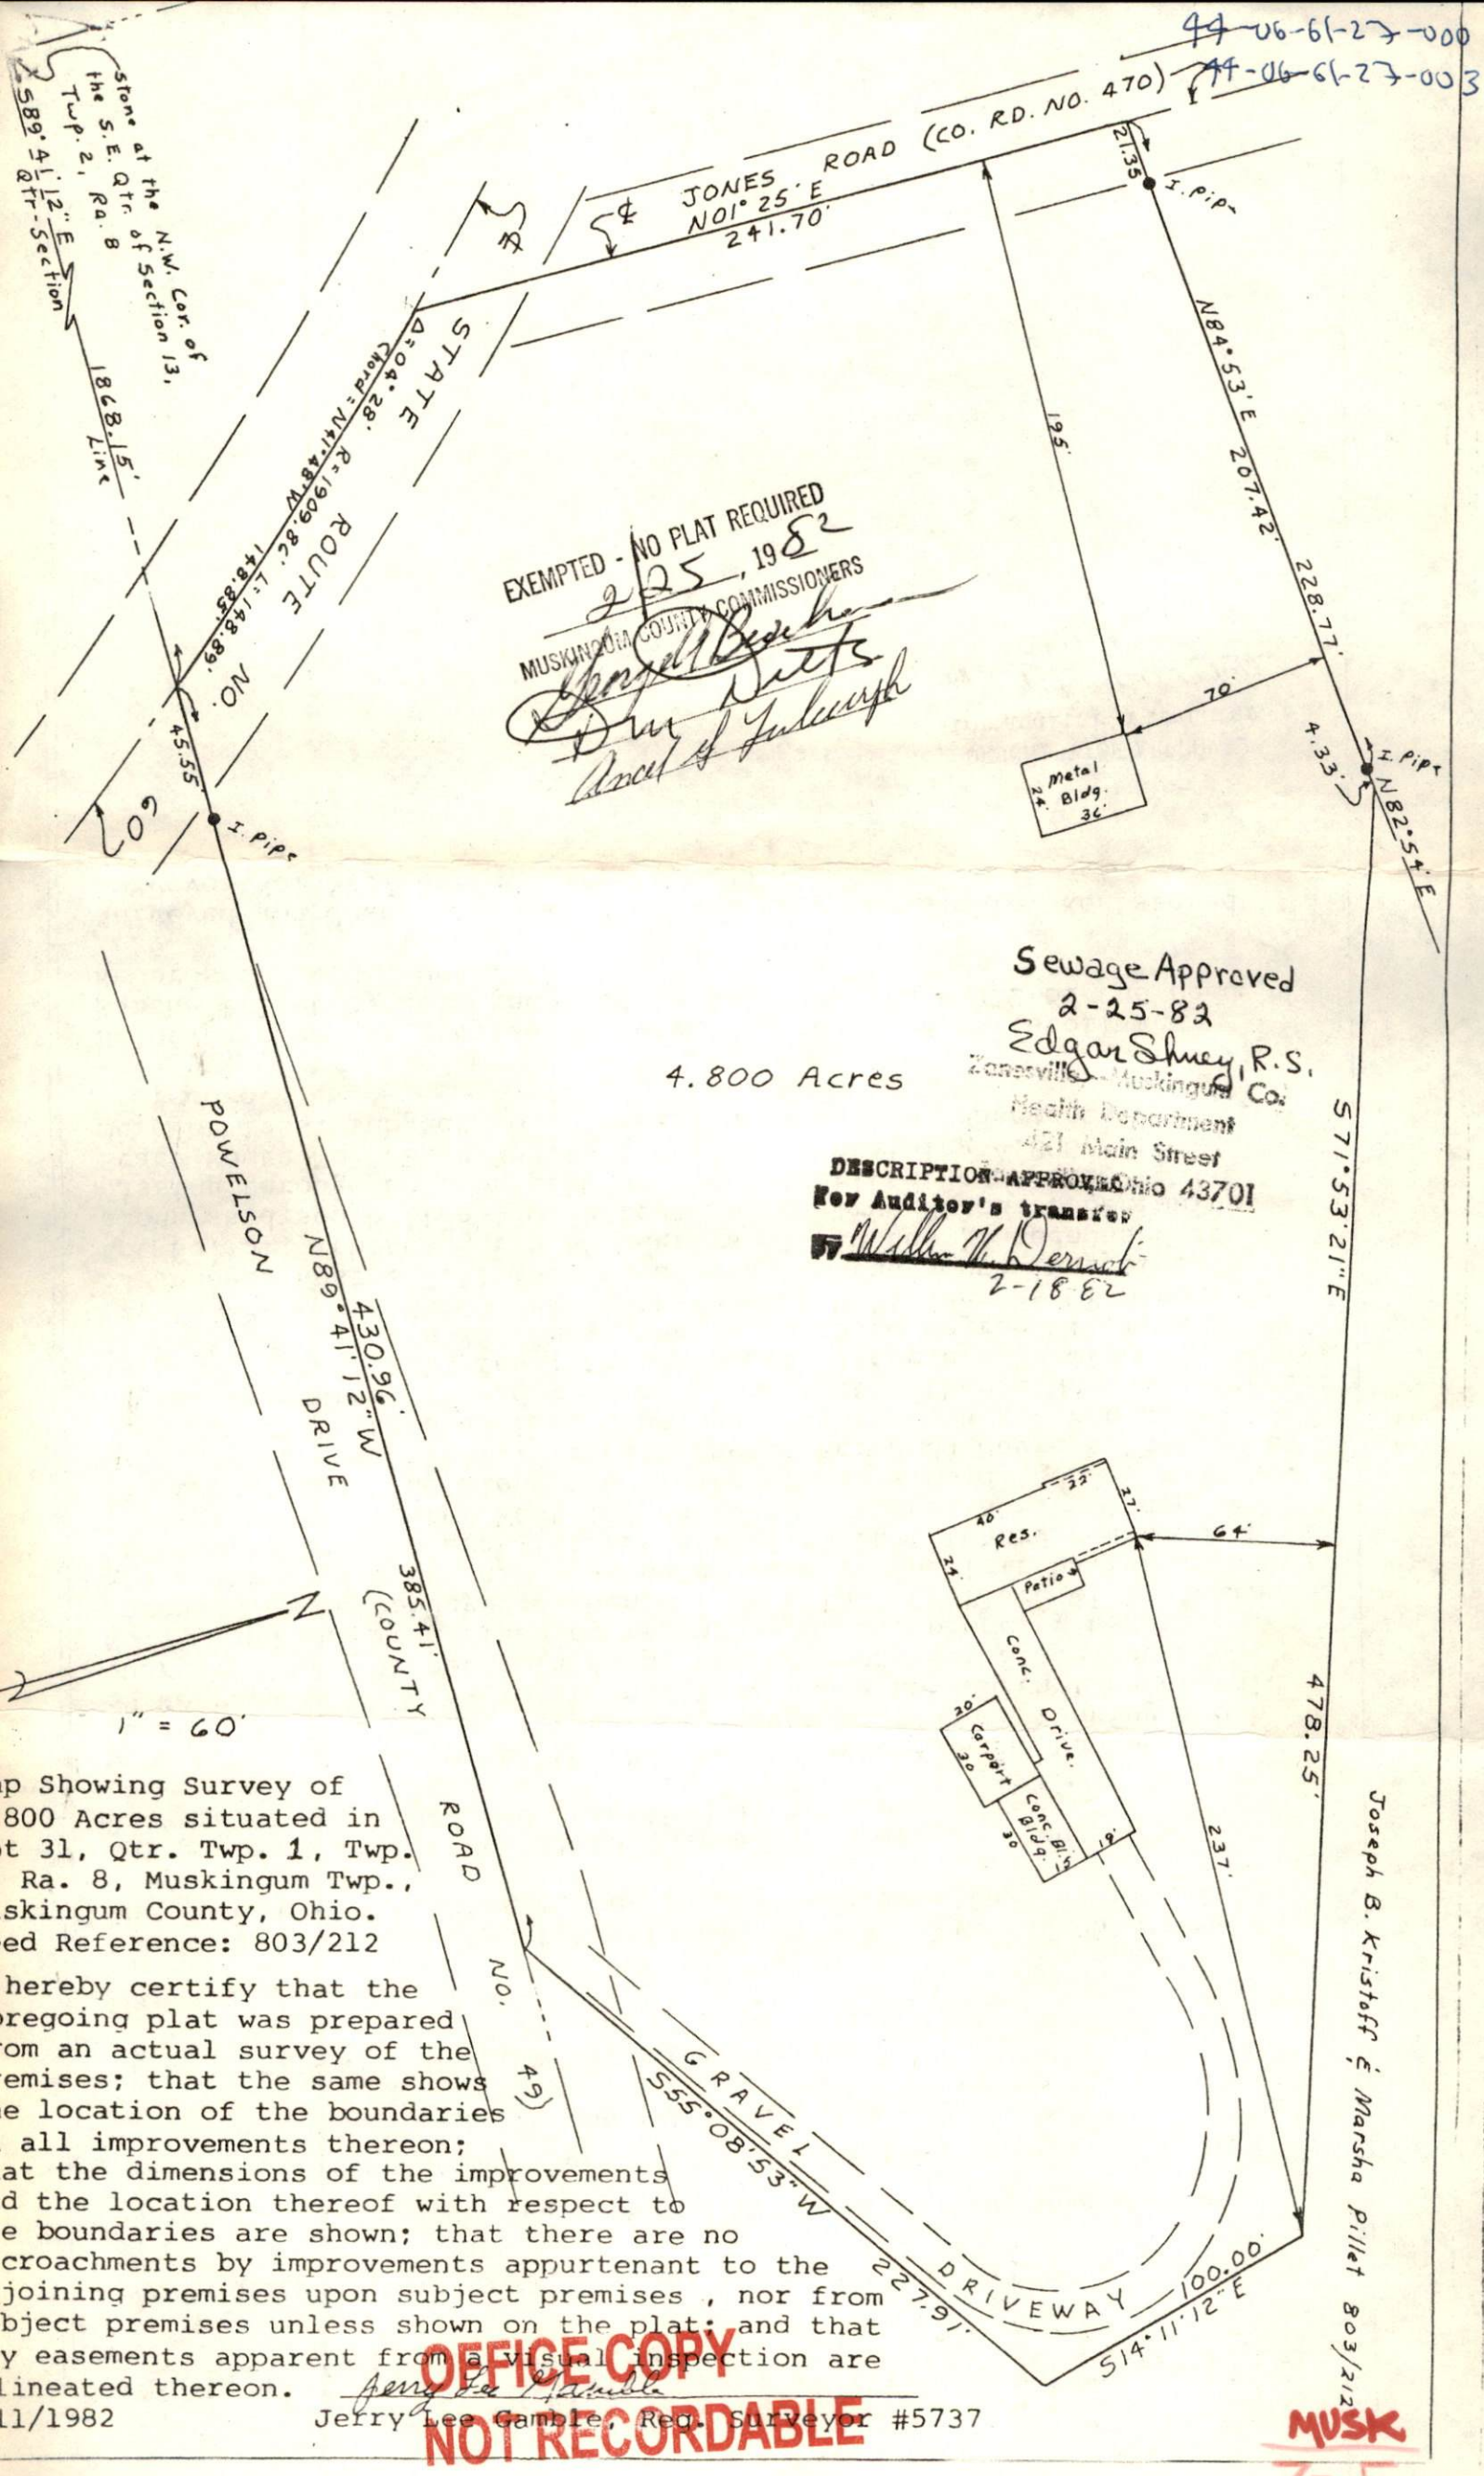

EXEMPTED - NO PLAT REQUIRED
2/25, 1982
MUSKINGUM COUNTY COMMISSIONERS
Edgar Shuey
William H. Derrick
David J. Zaleski

Sewage Approved
2-25-82
Edgar Shuey, R.S.
Zanesville, Muskingum Co.
Health Department
421 Main Street
Ohio 43701
DESCRIPTION APPROVED
For Auditor's transfer
William H. Derrick
2-18-82

4.800 Acres

Showing Survey of
800 Acres situated in
t 31, Qtr. Twp. 1, Twp.
Ra. 8, Muskingum Twp.,
skingum County, Ohio.
ed Reference: 803/212
hereby certify that the
regoing plat was prepared
om an actual survey of the
emises; that the same shows
e location of the boundaries
all improvements thereon;
at the dimensions of the improvements
d the location thereof with respect to
e boundaries are shown; that there are no
croachments by improvements appurtenant to the
joining premises upon subject premises, nor from
bject premises unless shown on the plat; and that
y easements apparent from a visual inspection are
lineated thereon.
11/1982

Jerry Lee Gamble, Reg. Surveyor #5737

OFFICE COPY
NOT RECORDABLE

MUSK
7-5