




Base of Bearings is Grid from
Ohio State Plane Coordinate System
NAD 83-S using MUSK. Mon. 16-107
May 2022

- IP Fd ERD # 7142
- IP Set capped Graves # 5792
- ⊙ Small pin on line

Part 44-06-61-31-000

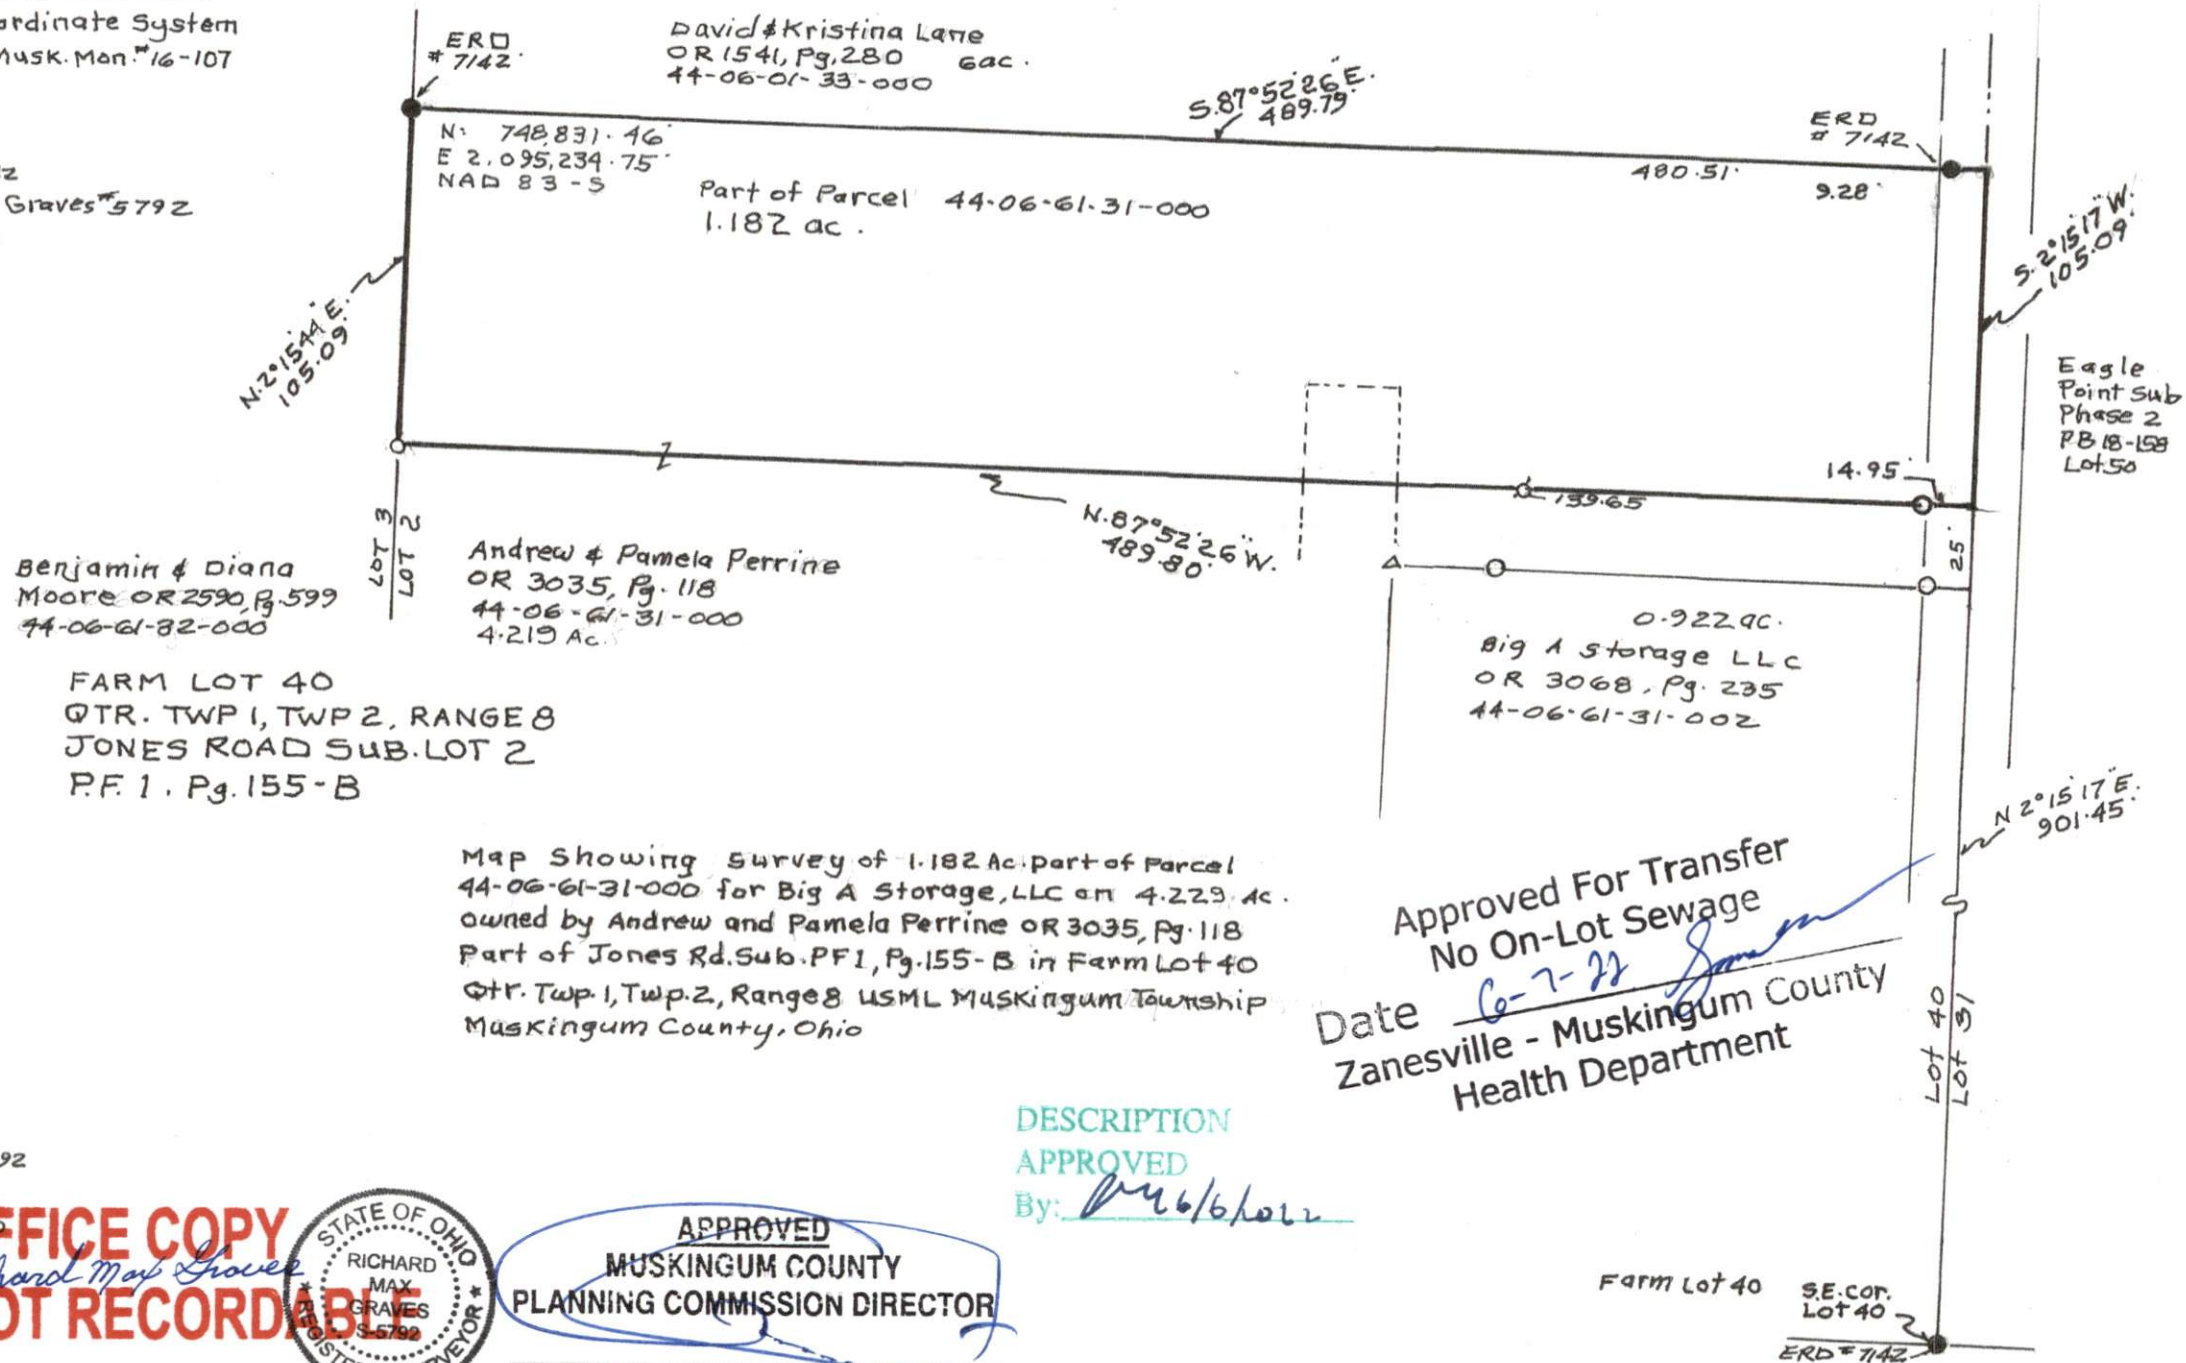

Reference List
OR. 3035, Pg. 118
Jones Road Sub.
P.F. 1, Pg. 155-B
Survey ERD # 7142
Survey RMG 5792
Dresden USGS
Auditors Aerial

FARM LOT 40
QTR. TWP 1, TWP 2, RANGE 8
JONES ROAD SUB. LOT 2
P.F. 1, Pg. 155-B

Approved For Transfer
No On-Lot Sewage
Date 6-7-22
Zanesville - Muskingum County
Health Department

Richard Max Graves
Registered Surveyor # 5792
2925 Kenlo Woods Dr.
Nashport, Ohio 43890
May 27, 2022
Ph. 740 454 1029

OFFICE COPY
NOT RECORDABLE



APPROVED
MUSKINGUM COUNTY
PLANNING COMMISSION DIRECTOR

DESCRIPTION
APPROVED
By: 6/6/22

Date 6/8/22 Fee Paid