



Linn Engineering, Inc.

Civil Engineering Consultants

740-452-7434 • 1-800-991-7434 • FAX 740-452-5198

534 Market Street • P.O. Box 2086 • Zanesville, Ohio 43702-2086

44-06-51-07-001 SNR
N/A

Situated in the State of Ohio, County of Muskingum, Township of Muskingum, bounded and described as follows:

Being a part of Lot 36 in Quarter Township One, Township 2, Range 8, United States Military Lands, and more particularly described as follows:

Beginning at an iron pin found at the southeast corner of Lot 36 and the northeast corner of lands now owned by J. and C. Slate (DR 1156-959);

thence along the west line of lands now owned by F. Schneider North 00 degrees 03 minutes 32 seconds East 1503.72 feet to an iron pin set, passing an iron pin found at 1184.60 feet;

thence through lands now owned by Kenneth W. Jr. and Kellye S. Krebs (DR 1099-403) North 78 degrees 17 minutes 37 seconds West 740.71 feet to an iron pin found on the northeast corner of lands now owned by J. and R. Stafford (DR 1132-157) and the principal place of beginning;

thence along said Staffords' lands the following three courses:

- 1) South 25 degrees 57 minutes 51 seconds West 149.78 feet to an iron pin found;
- 2) North 89 degrees 52 minutes 28 seconds West 598.73 feet to an iron pin found;
- 3) North 00 degrees 08 minutes 20 seconds East 212.81 feet to an iron pin found;

thence through said Staffords' lands South 83 degrees 10 minutes 28 seconds East 668.53 feet to the principal place of beginning, containing 2.55 acres, more or less, subject to all legal road right of ways and applicable easements, written or implied.

Bearings are based on the east line of Lot 36 as bearing South 00 degrees 03 minutes 32 seconds West as recorded Muskingum County Deed Book 1099, Page 403.

This description is written based on a survey completed March 5, 2003 by Jack D. Newcome, Reg. No. 7321.

OFFICE COPY

NOT RECORDABLE 03/18/03


Jack D. Newcome, Reg. No. 7321

Date

PARCEL NO.: Part of Parcel No.: 44-44-06-51-07-001 (2.55 ac.)

DESCRIPTION APPROVED
FOR JUNCTION TRANSFER

BY

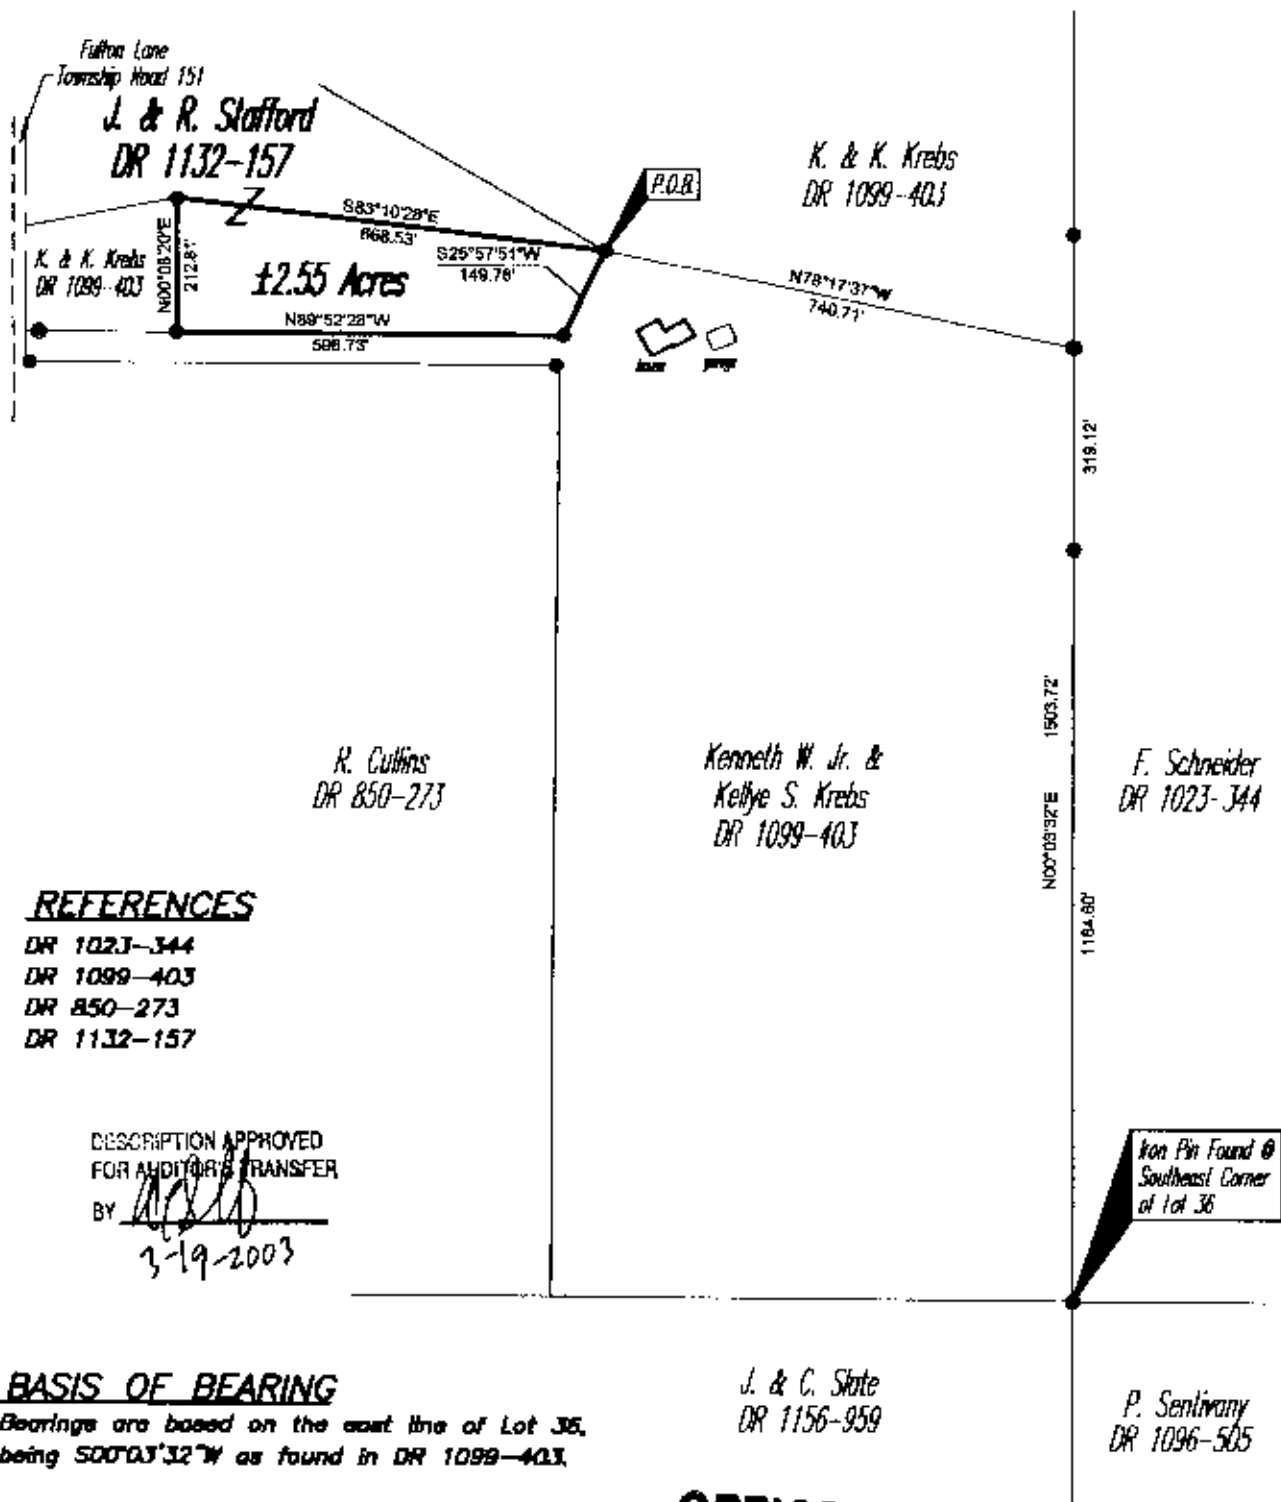

3-19-03

SITUATED IN

The State of Ohio, County of Muskingum
Township of Muskingum, and being a part
of Lot 36 in Quarter Township One, T2, R8
United States Military Lands.

LEGEND

- Iron Pin Set, 5/8" rebar
- Iron Pin Found
- Z- Property Mark



BASIS OF BEARING

Bearings are based on the east line of Lot 36,
being S00°03'32\"/>

PARCEL NO.

Part of: 44-44-06-51-07-001 (±2.55 ac.)

GRAPHIC SCALE



(IN FEET)

1 inch = 300 ft.

**OFFICE COPY
NOT RECORDABLE**

Jack D. Newcomb
Reg. Surveyor No. 7321

Date _____

Project No.: KREBS-44-06



Linn Engineering, Inc.
Civil Engineering Consultants
P.O. Box 2088 Xenia, Ohio 45308-2088

740-458-7434