



BASE OF BEARINGS IS STATE
PLANE GRID FROM SOLAR OBSERVATION
0 5/8" x 30" IRON PIN SET (CAPPED)
● IRON PIN FOUND
□ STONE FOUND
○ RAILROAD SPIKE SET
IN ROAD
■ GOVERNMENT MONUMENT FD.



REFERENCE LIST

VOL. 503, Pg. 540
VOL. 1062, Pg. 93
VOL. 1056, Pg. 128
VOL. 1030, Pg. 93
VOL. 1069, Pg. 618
VOL. 76, Pg. 314

EARL DONAKER SURVEY #7/42
N.W. COR. LOT 25

K.C. MAWHORTER SURVEY #451
N.E. COR. LOT 16 & N.E. COR. LOT 25


J.R. MARSHALL SURVEY #5307
NORTH LINE LOT 24

USGS DRESDEN QUAD.

MUSKINGUM TWP. TAX SHEET
44-12

AERIAL PHOTO 1" = 400'

MAP SHOWING SURVEY OF 6.69 AC. & 0.75 AC.
FOR WILLIAM & LAURA JEAN EDWARDS
VOL. 503, Pg. 540 IN LOT 25 QTR. TWP 3,
TWP. 2, RANGE 8, UNITED STATES MILITARY LANDS
MUSKINGUM TWP. MUSKINGUM CO., OHIO

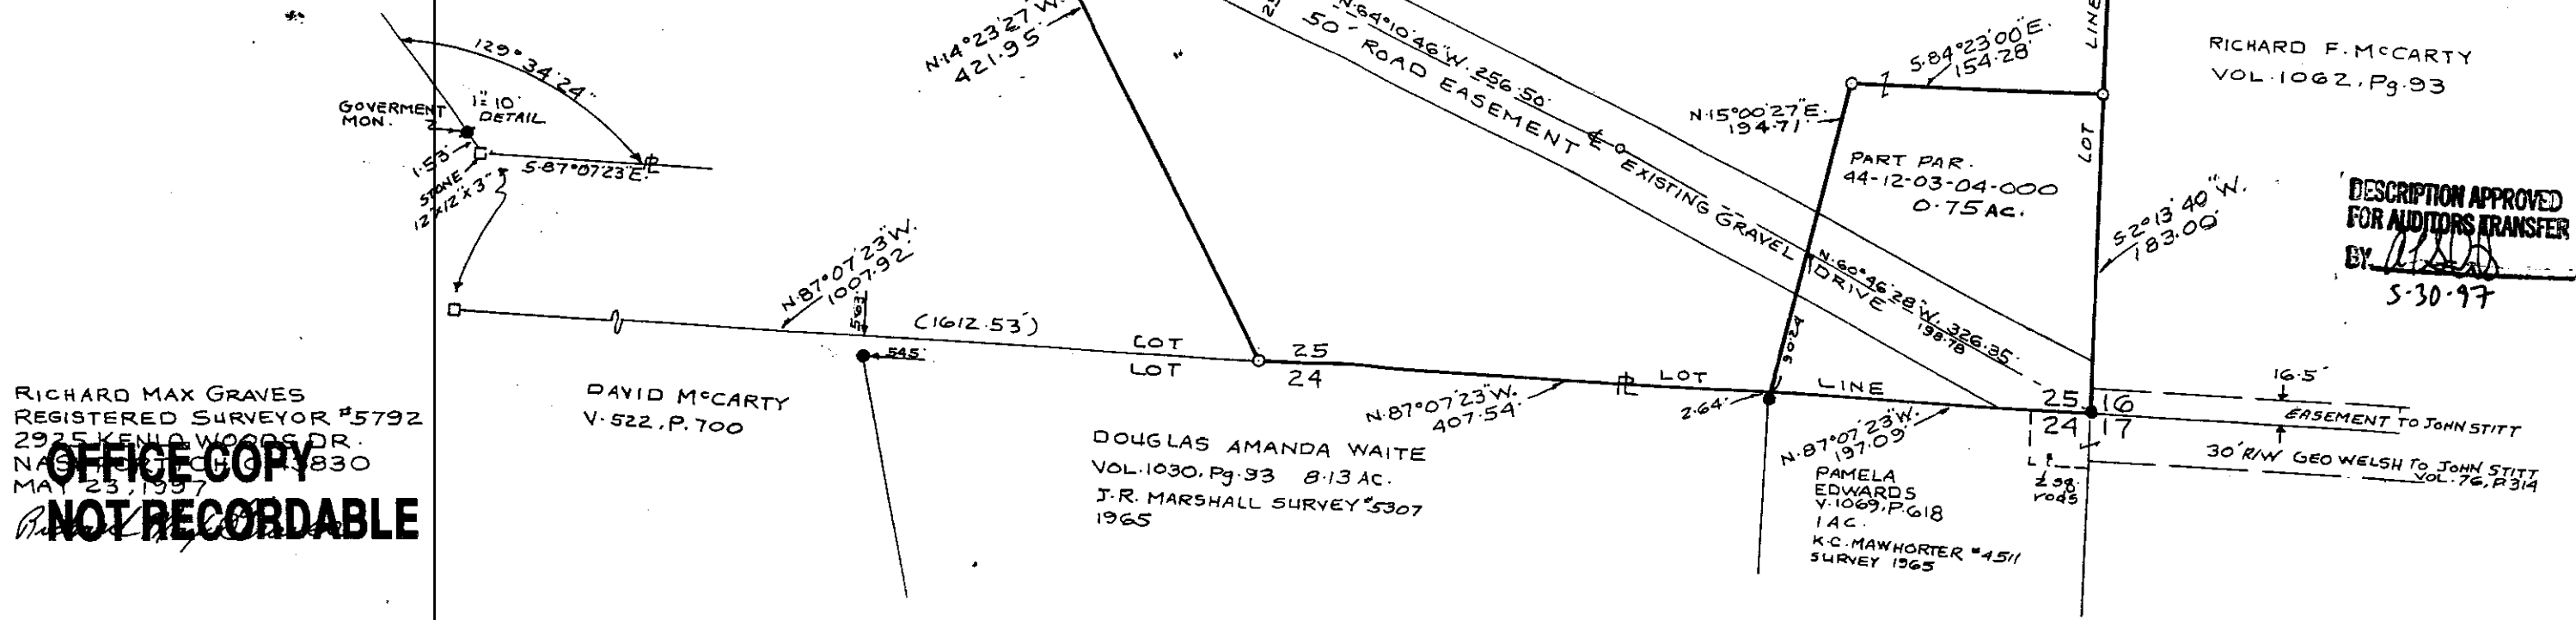

RICHARD MAX GRAVES
REGISTERED SURVEYOR #5792
2925 KENILWOOD DR.
N. W. COR. LOT 16
MAY 23, 1997
**OFFICE COPY
NOT RECORDABLE**

DESCRIPTION APPROVED
FOR AUDITORS TRANSFER
BY *[Signature]*
5-30-97